


UTILITIES BY OTHERS

NOTE:
 ALL PROPOSED UTILITY WORK SHOWN ON THIS SHEET WILL BE DONE BY OTHERS. NO PAYMENT WILL BE MADE TO THE CONTRACTOR FOR PROPOSED UTILITY WORK SHOWN ON THIS SHEET.

MATCH LINE -L- STA 505+00 SEE UO-SHEET 6

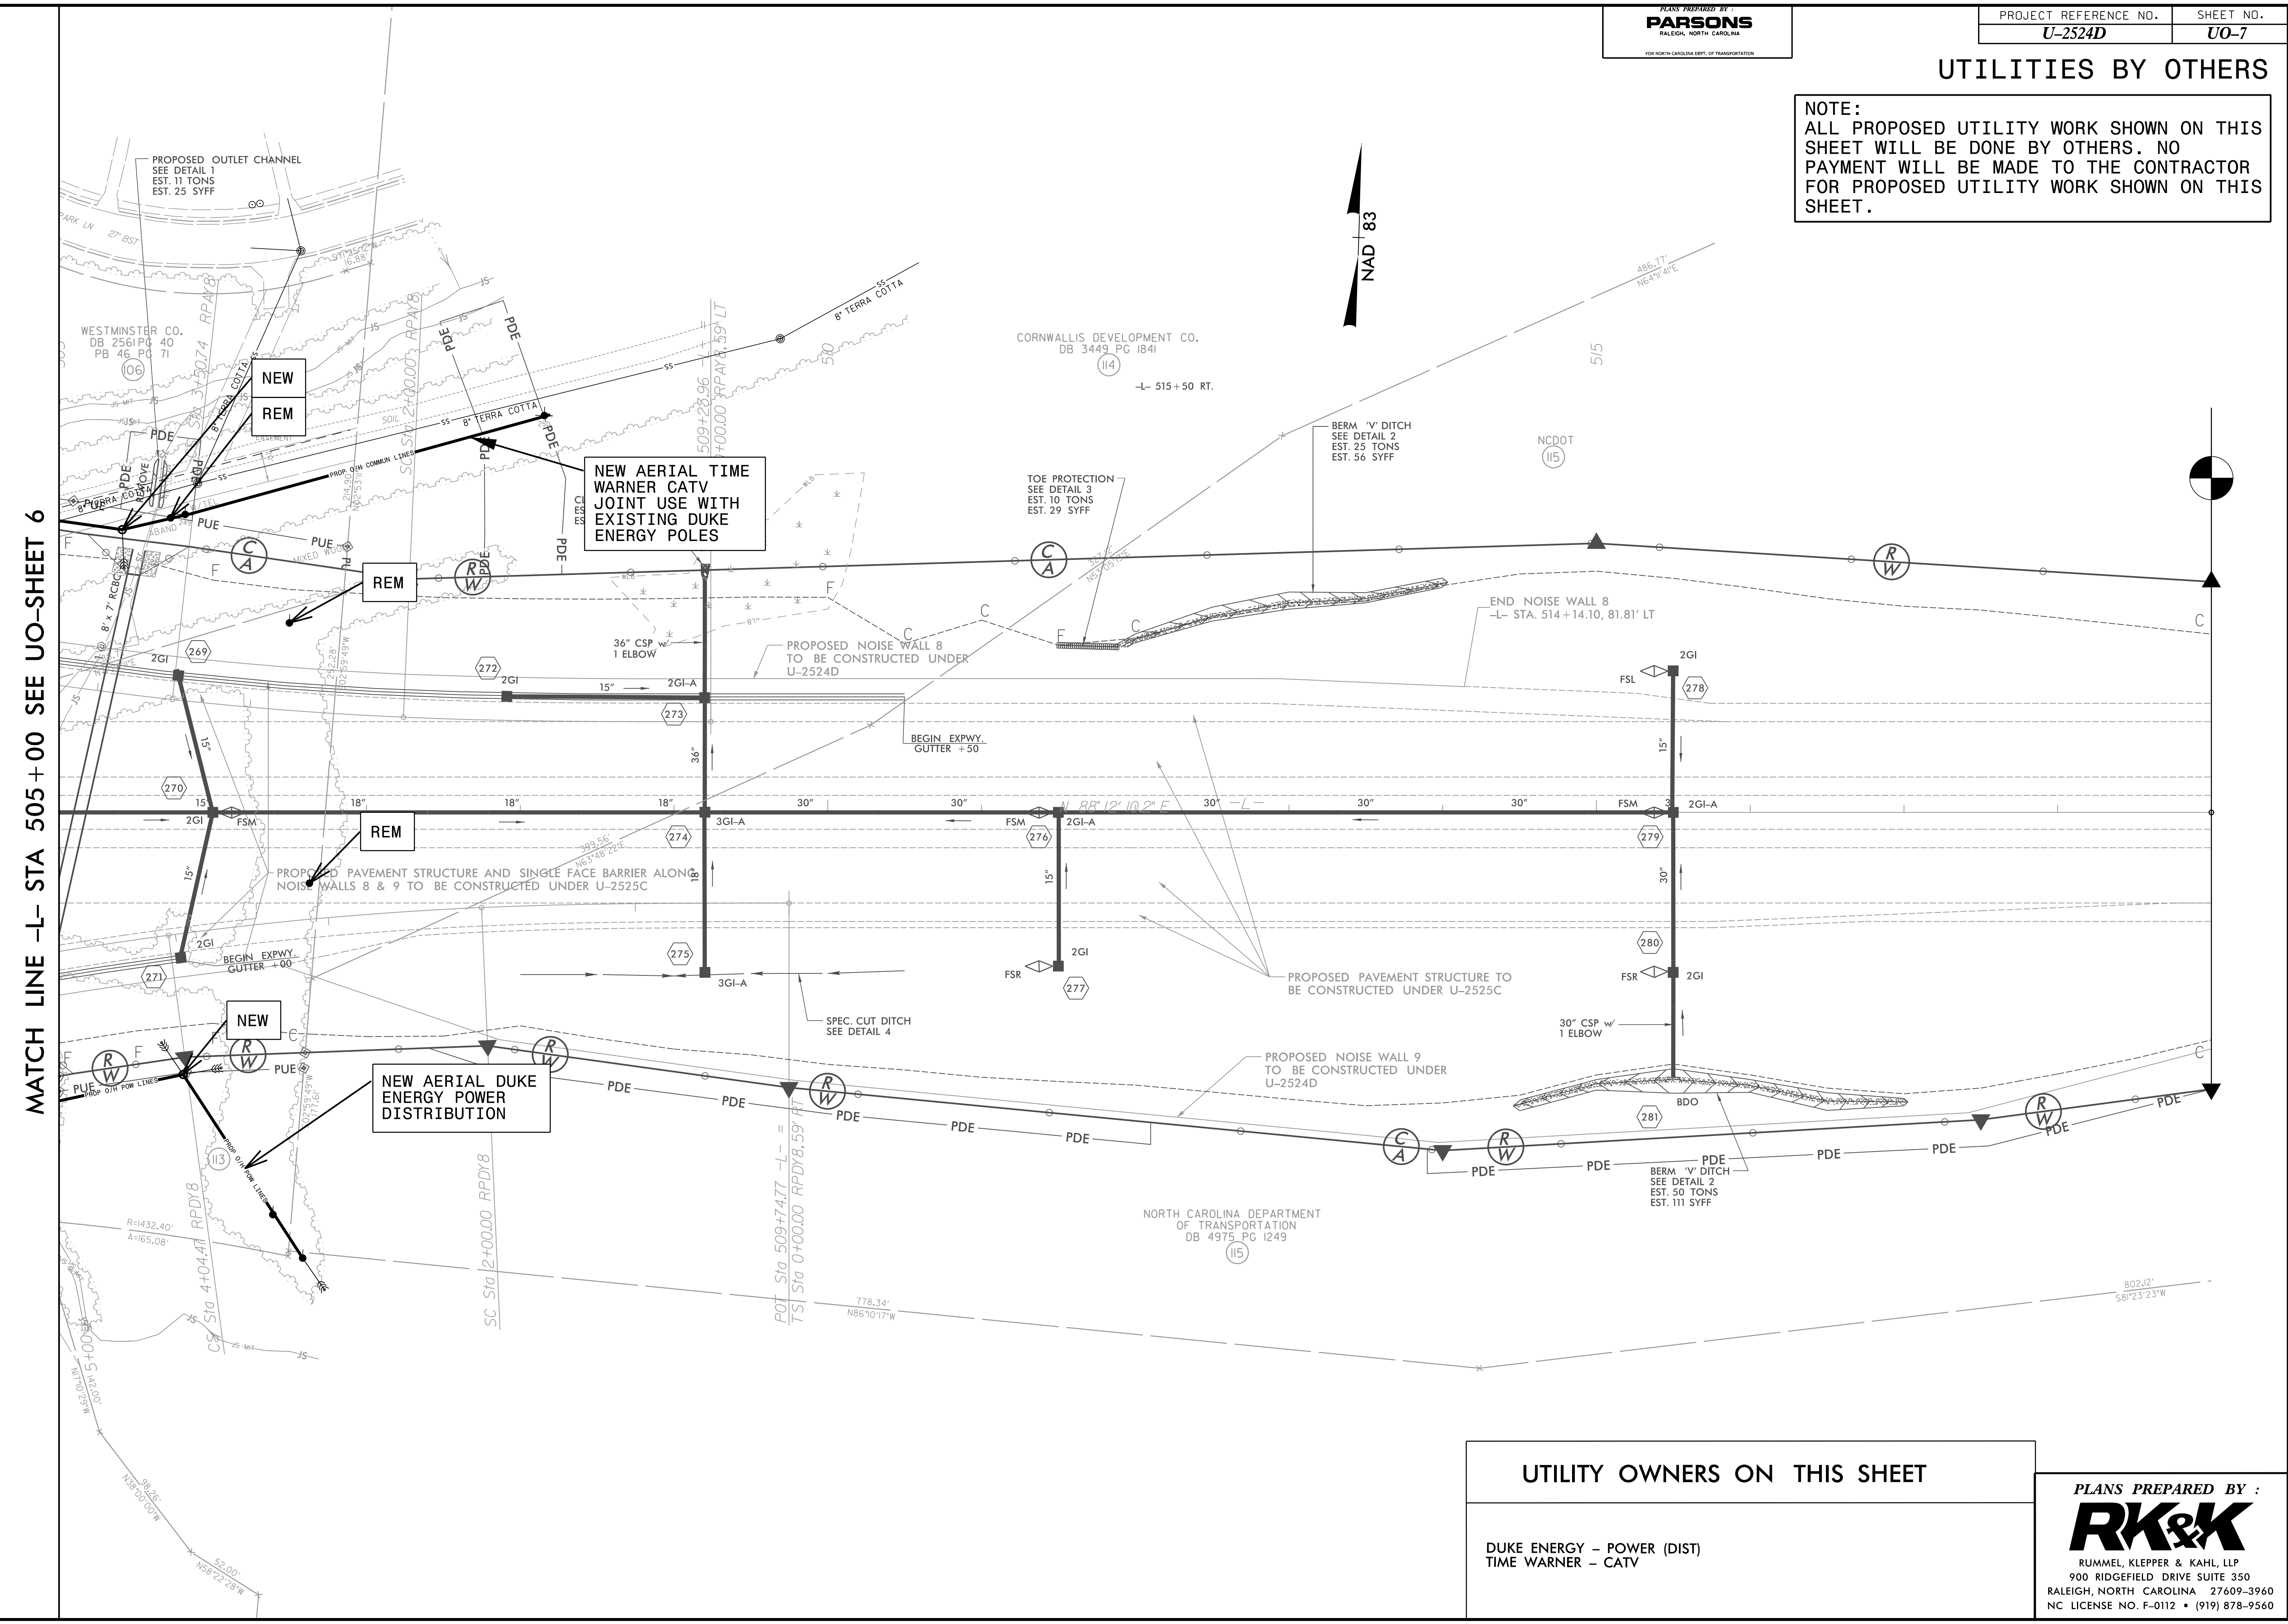

UTILITY OWNERS ON THIS SHEET	
DUKE ENERGY - POWER (DIST)	
TIME WARNER - CATV	

PLANS PREPARED BY:
RK&K
 RUMMEL, KLEPPER & KAHL, LLP
 900 RIDGEFIELD DRIVE SUITE 350
 RALEIGH, NORTH CAROLINA 27609-3960
 NC LICENSE NO. F-0112 • (919) 878-9560

8/17/99
 6/16/2016
 C:\p\projects\2013\13111\Utilities\Engineering\U-2524D\U-2524D\Option 2\U-2524D_ut.Rdw\U-2524D_ut.Rdw\U-2524D_ut.Rdw\U-2524D_ut.Rdw