
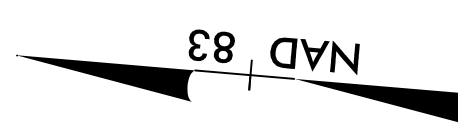


F:\1\2016\Projects\2016\13111\_Utl1.tj.Coordination\_(NCDDOT)\C01\_U-2524D\Utl1\Utilities\Engineering\UB0\Proj\Option\_2\U2524D\_Utl1\_psh.dgn  
 8/17/99

### UTILITIES BY OTHERS

**NOTE:**  
 ALL PROPOSED UTILITY WORK SHOWN ON THIS SHEET WILL BE DONE BY OTHERS. NO PAYMENT WILL BE MADE TO THE CONTRACTOR FOR PROPOSED UTILITY WORK SHOWN ON THIS SHEET.

MATCH LINE -Y8- STA 26+00 SEE UO-SHEET 6

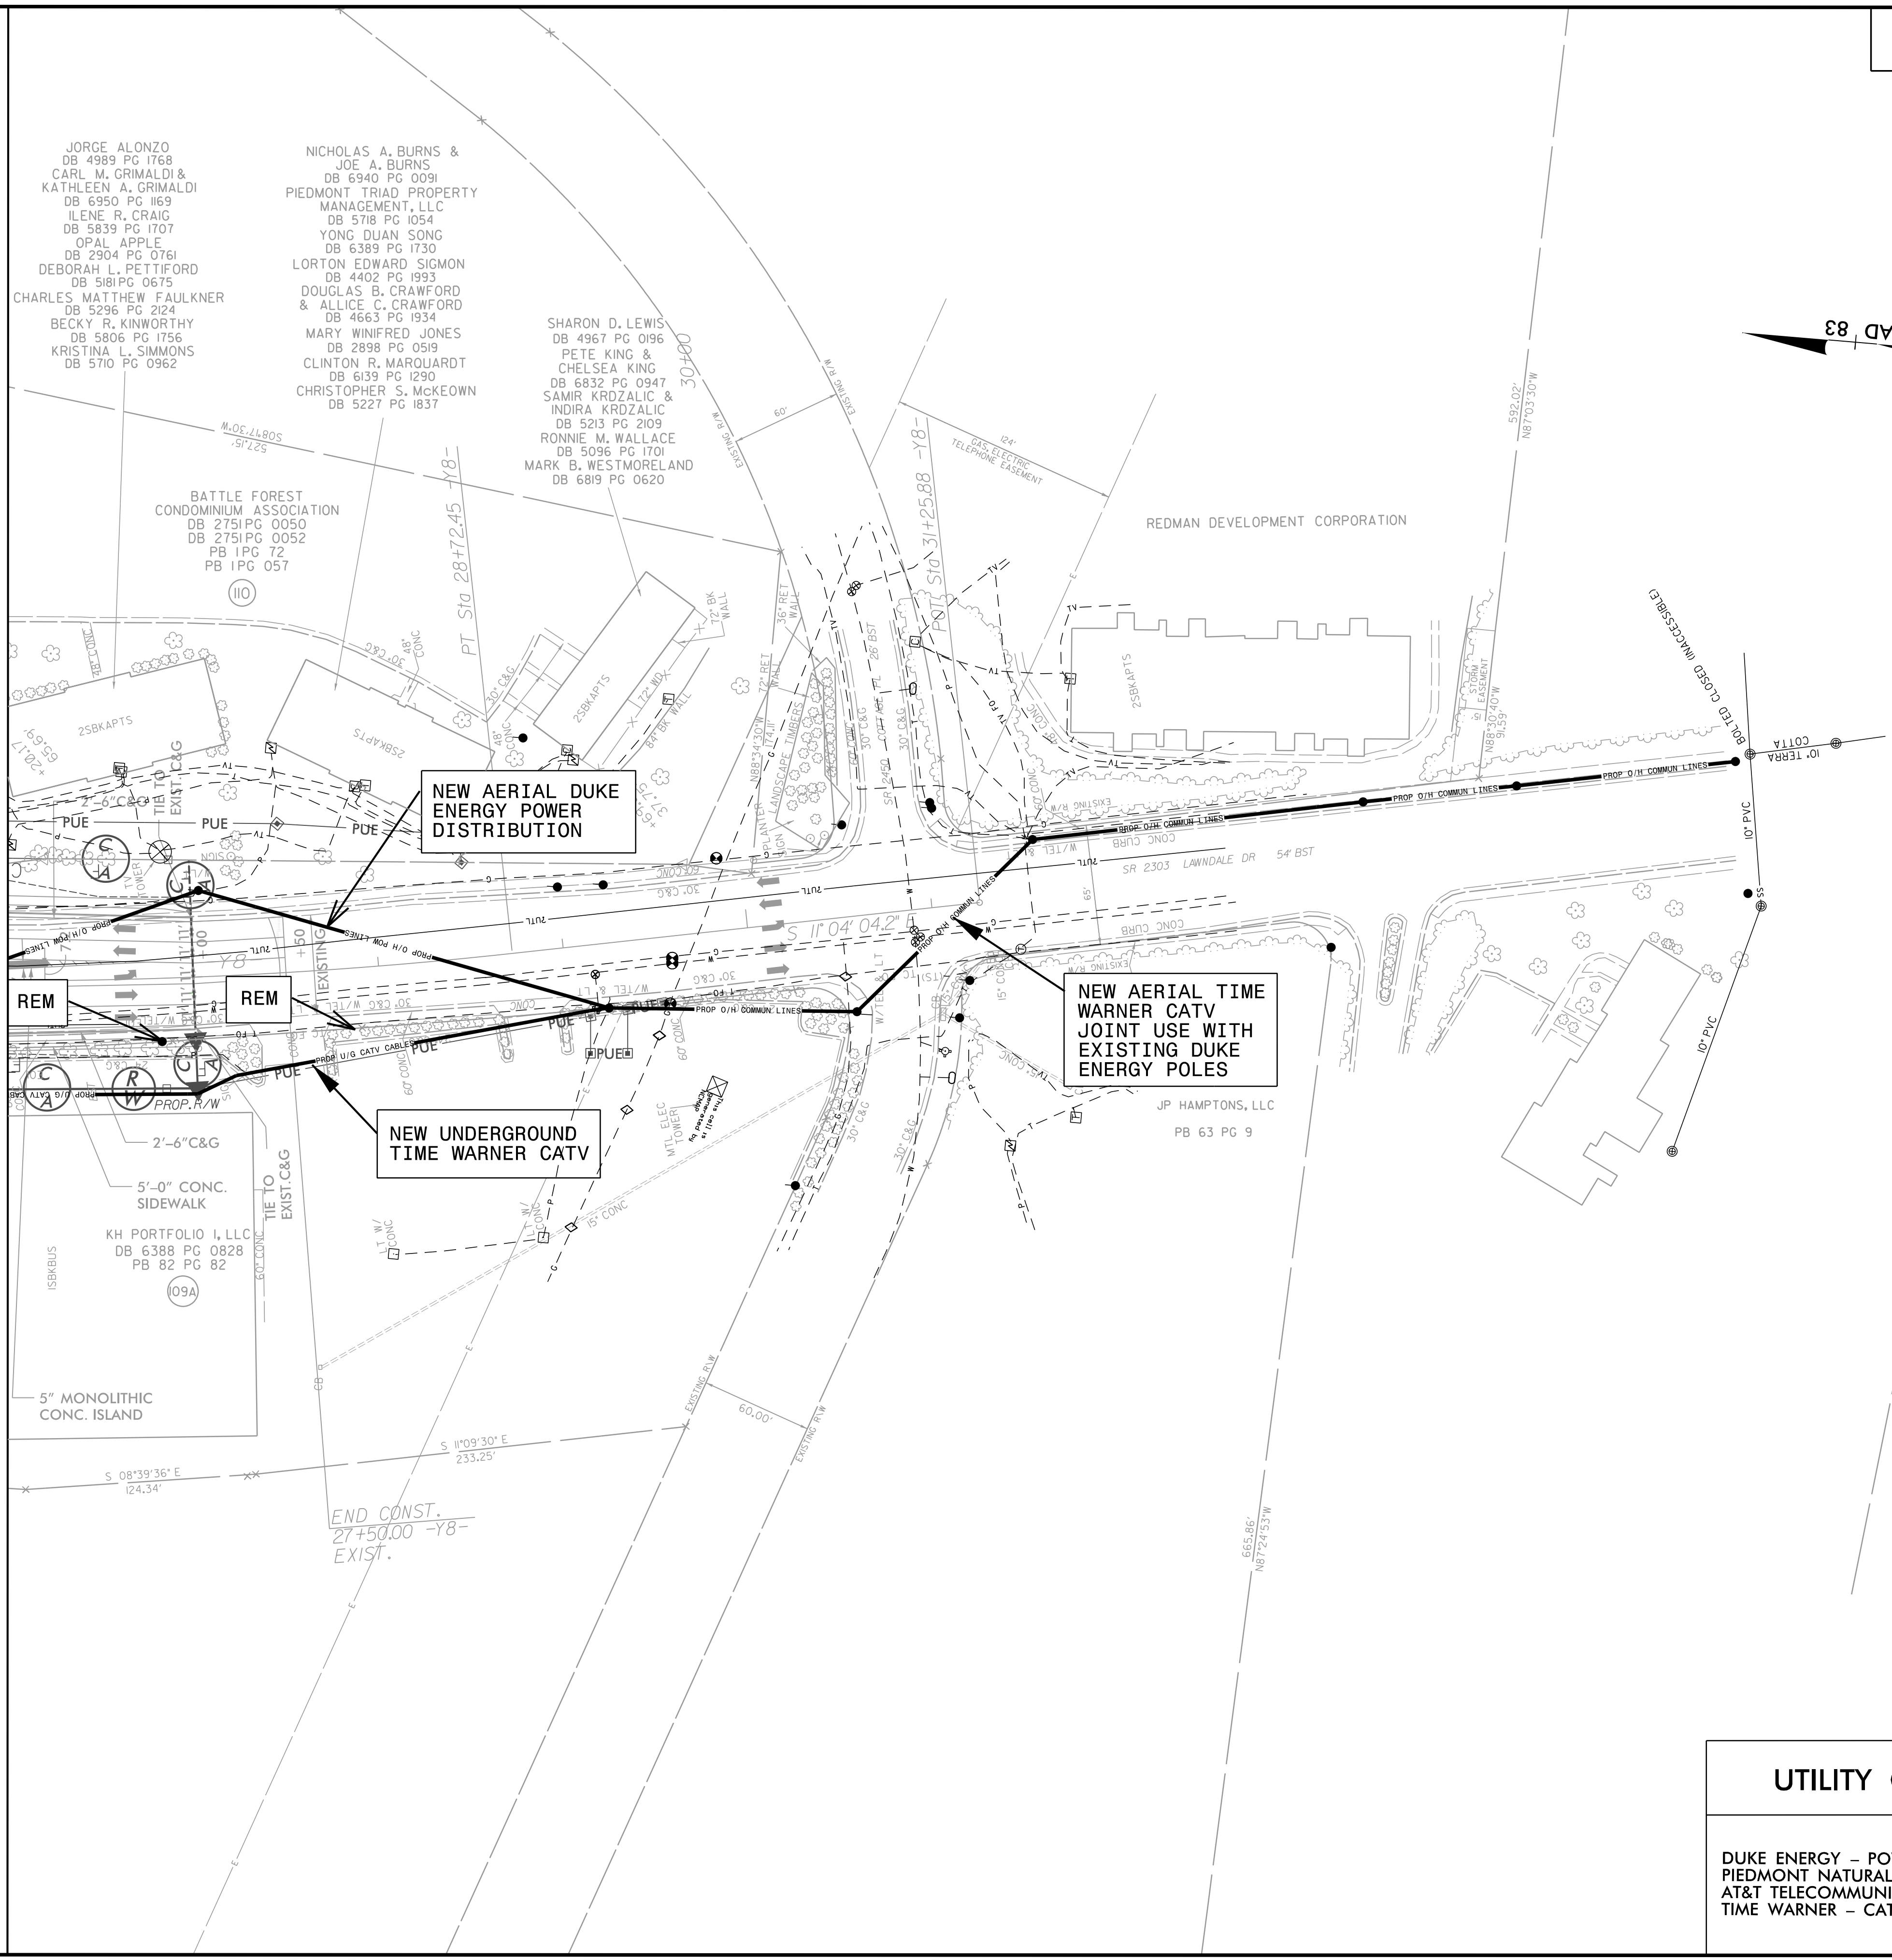

UTILITY OWNERS ON THIS SHEET
DUKE ENERGY - POWER (DIST)
PIEDMONT NATURAL GAS - NATURAL GAS
AT&T TELECOMMUNICATIONS - TELEPHONE/FIBER OPTIC
TIME WARNER - CATV