


8/23/99

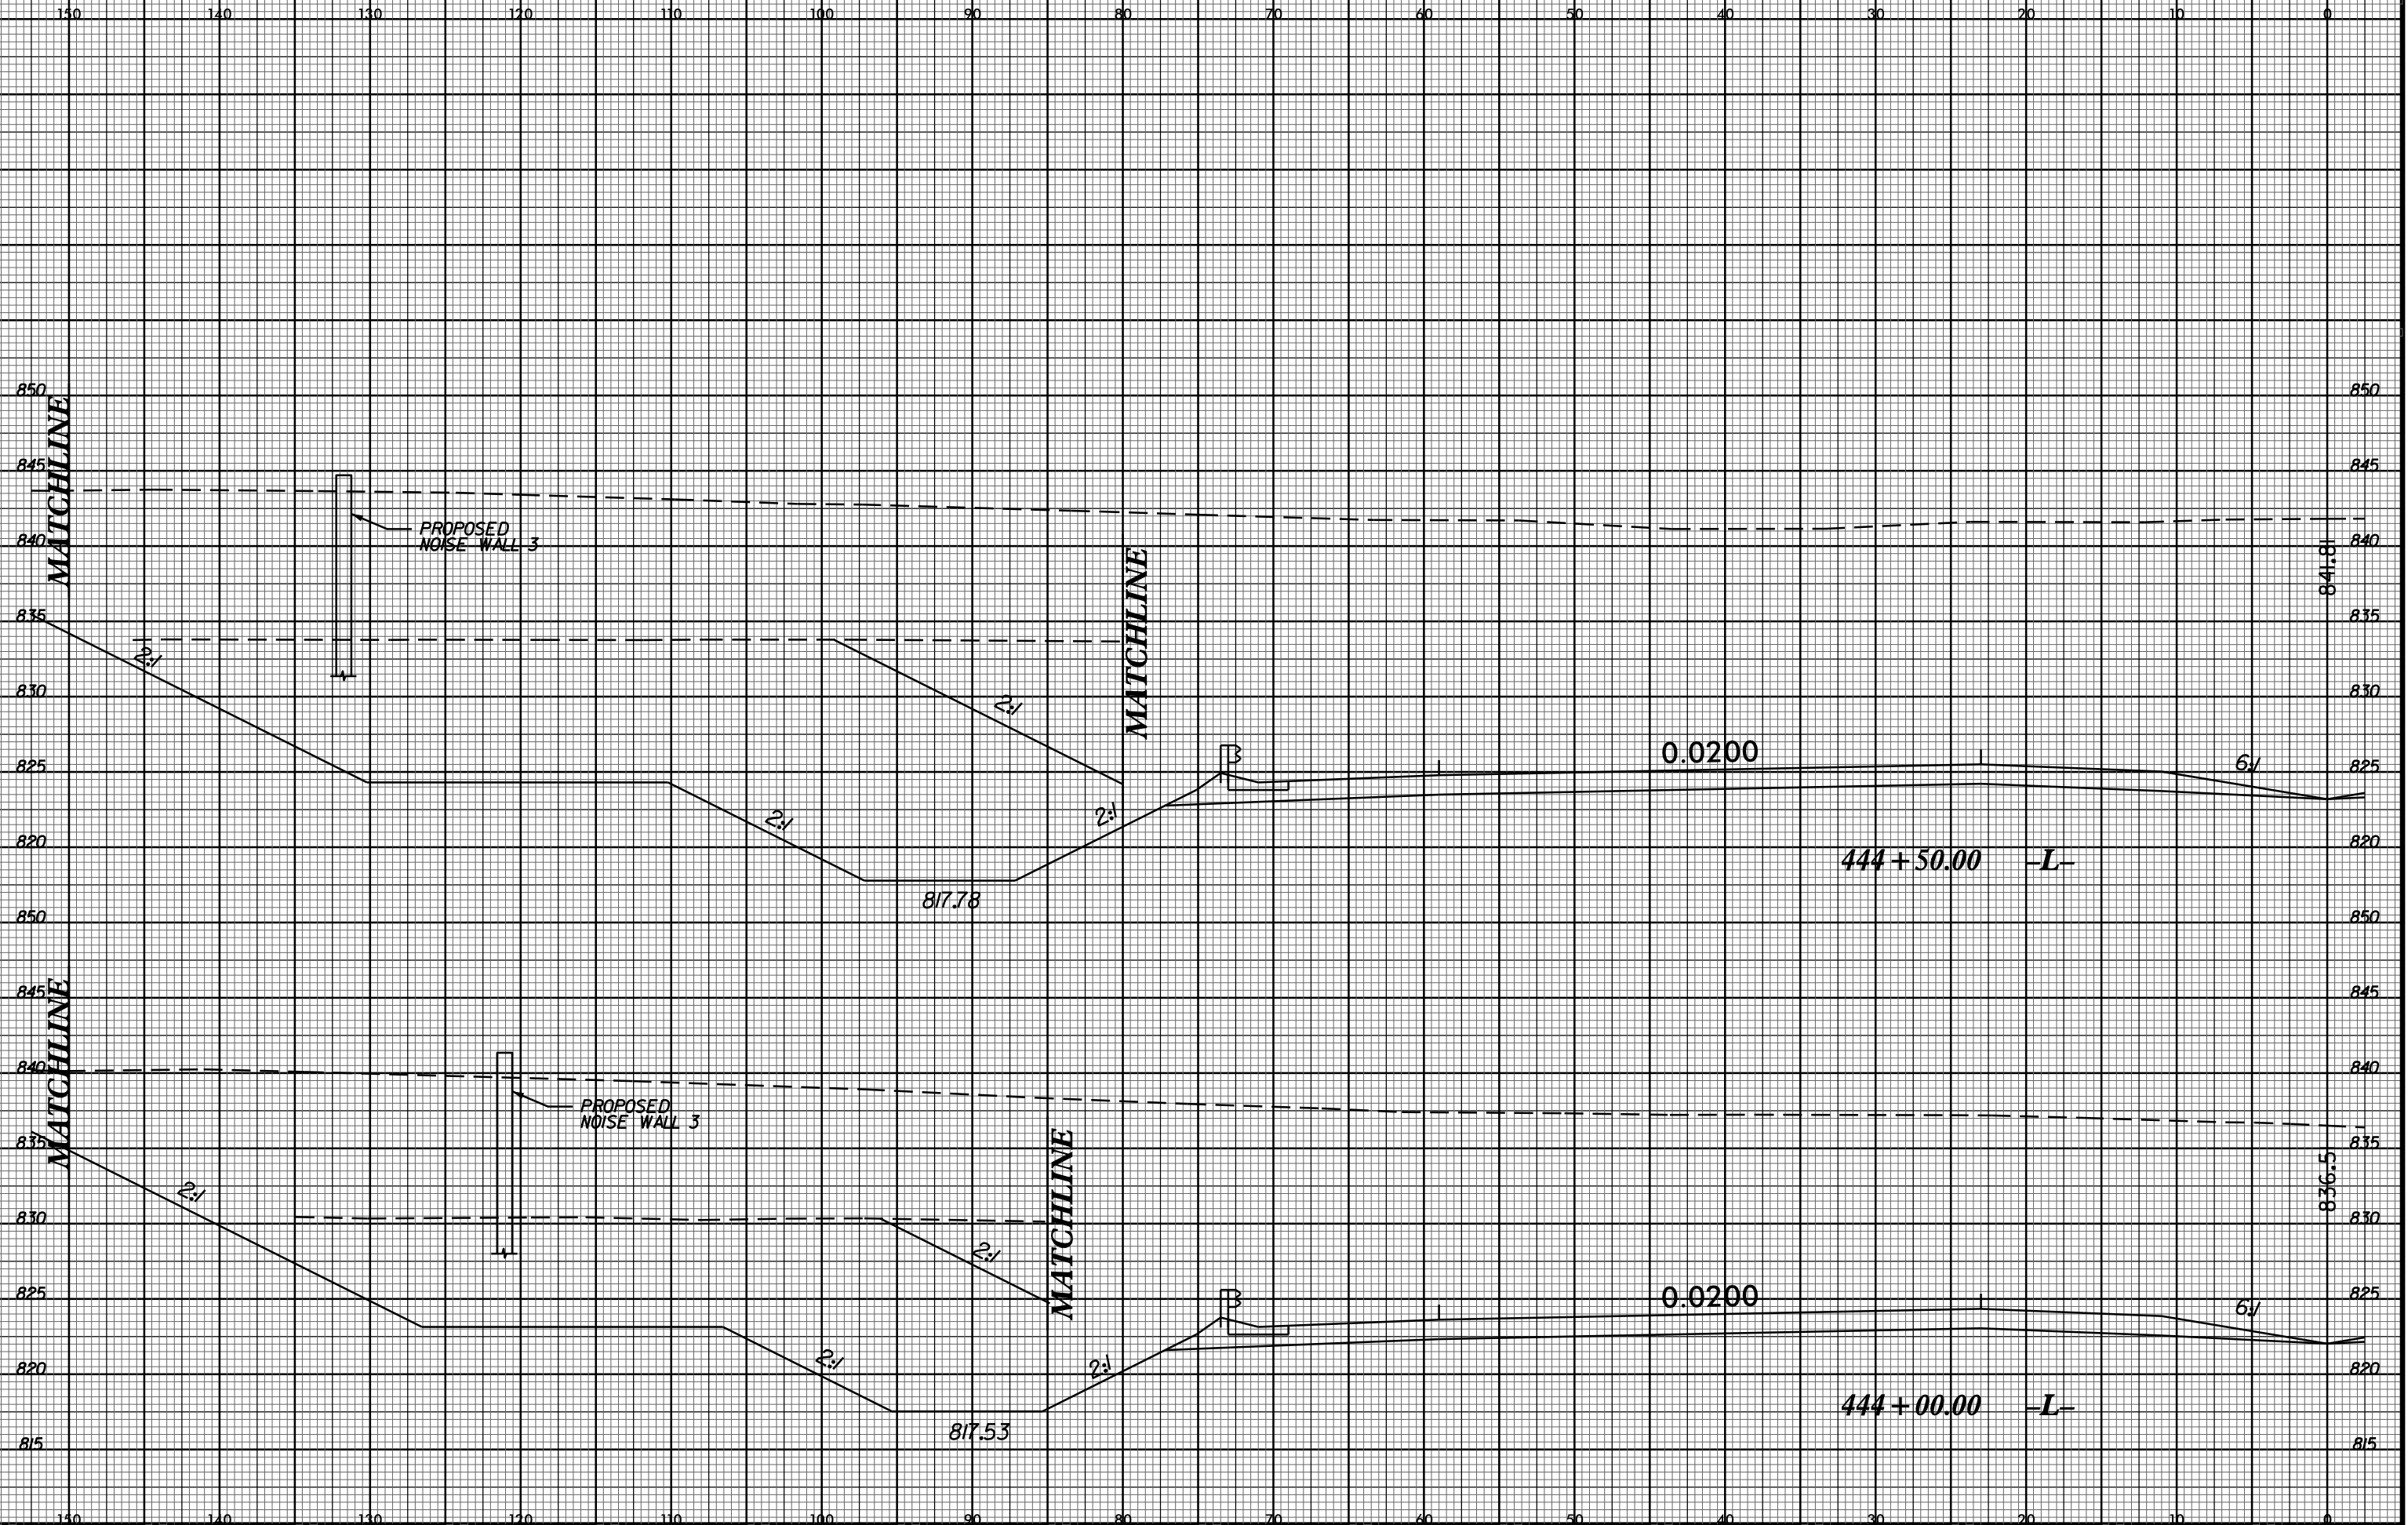

26-MAY-2016 08:25
15-11-26-240-ROAD.dwg
\$\$\$\$\$USFRNAME\$\$\$\$\$