



8/23/99

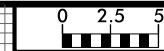

PROJ. REFERENCE NO.
U-2524D

SHEET NO.
X-116

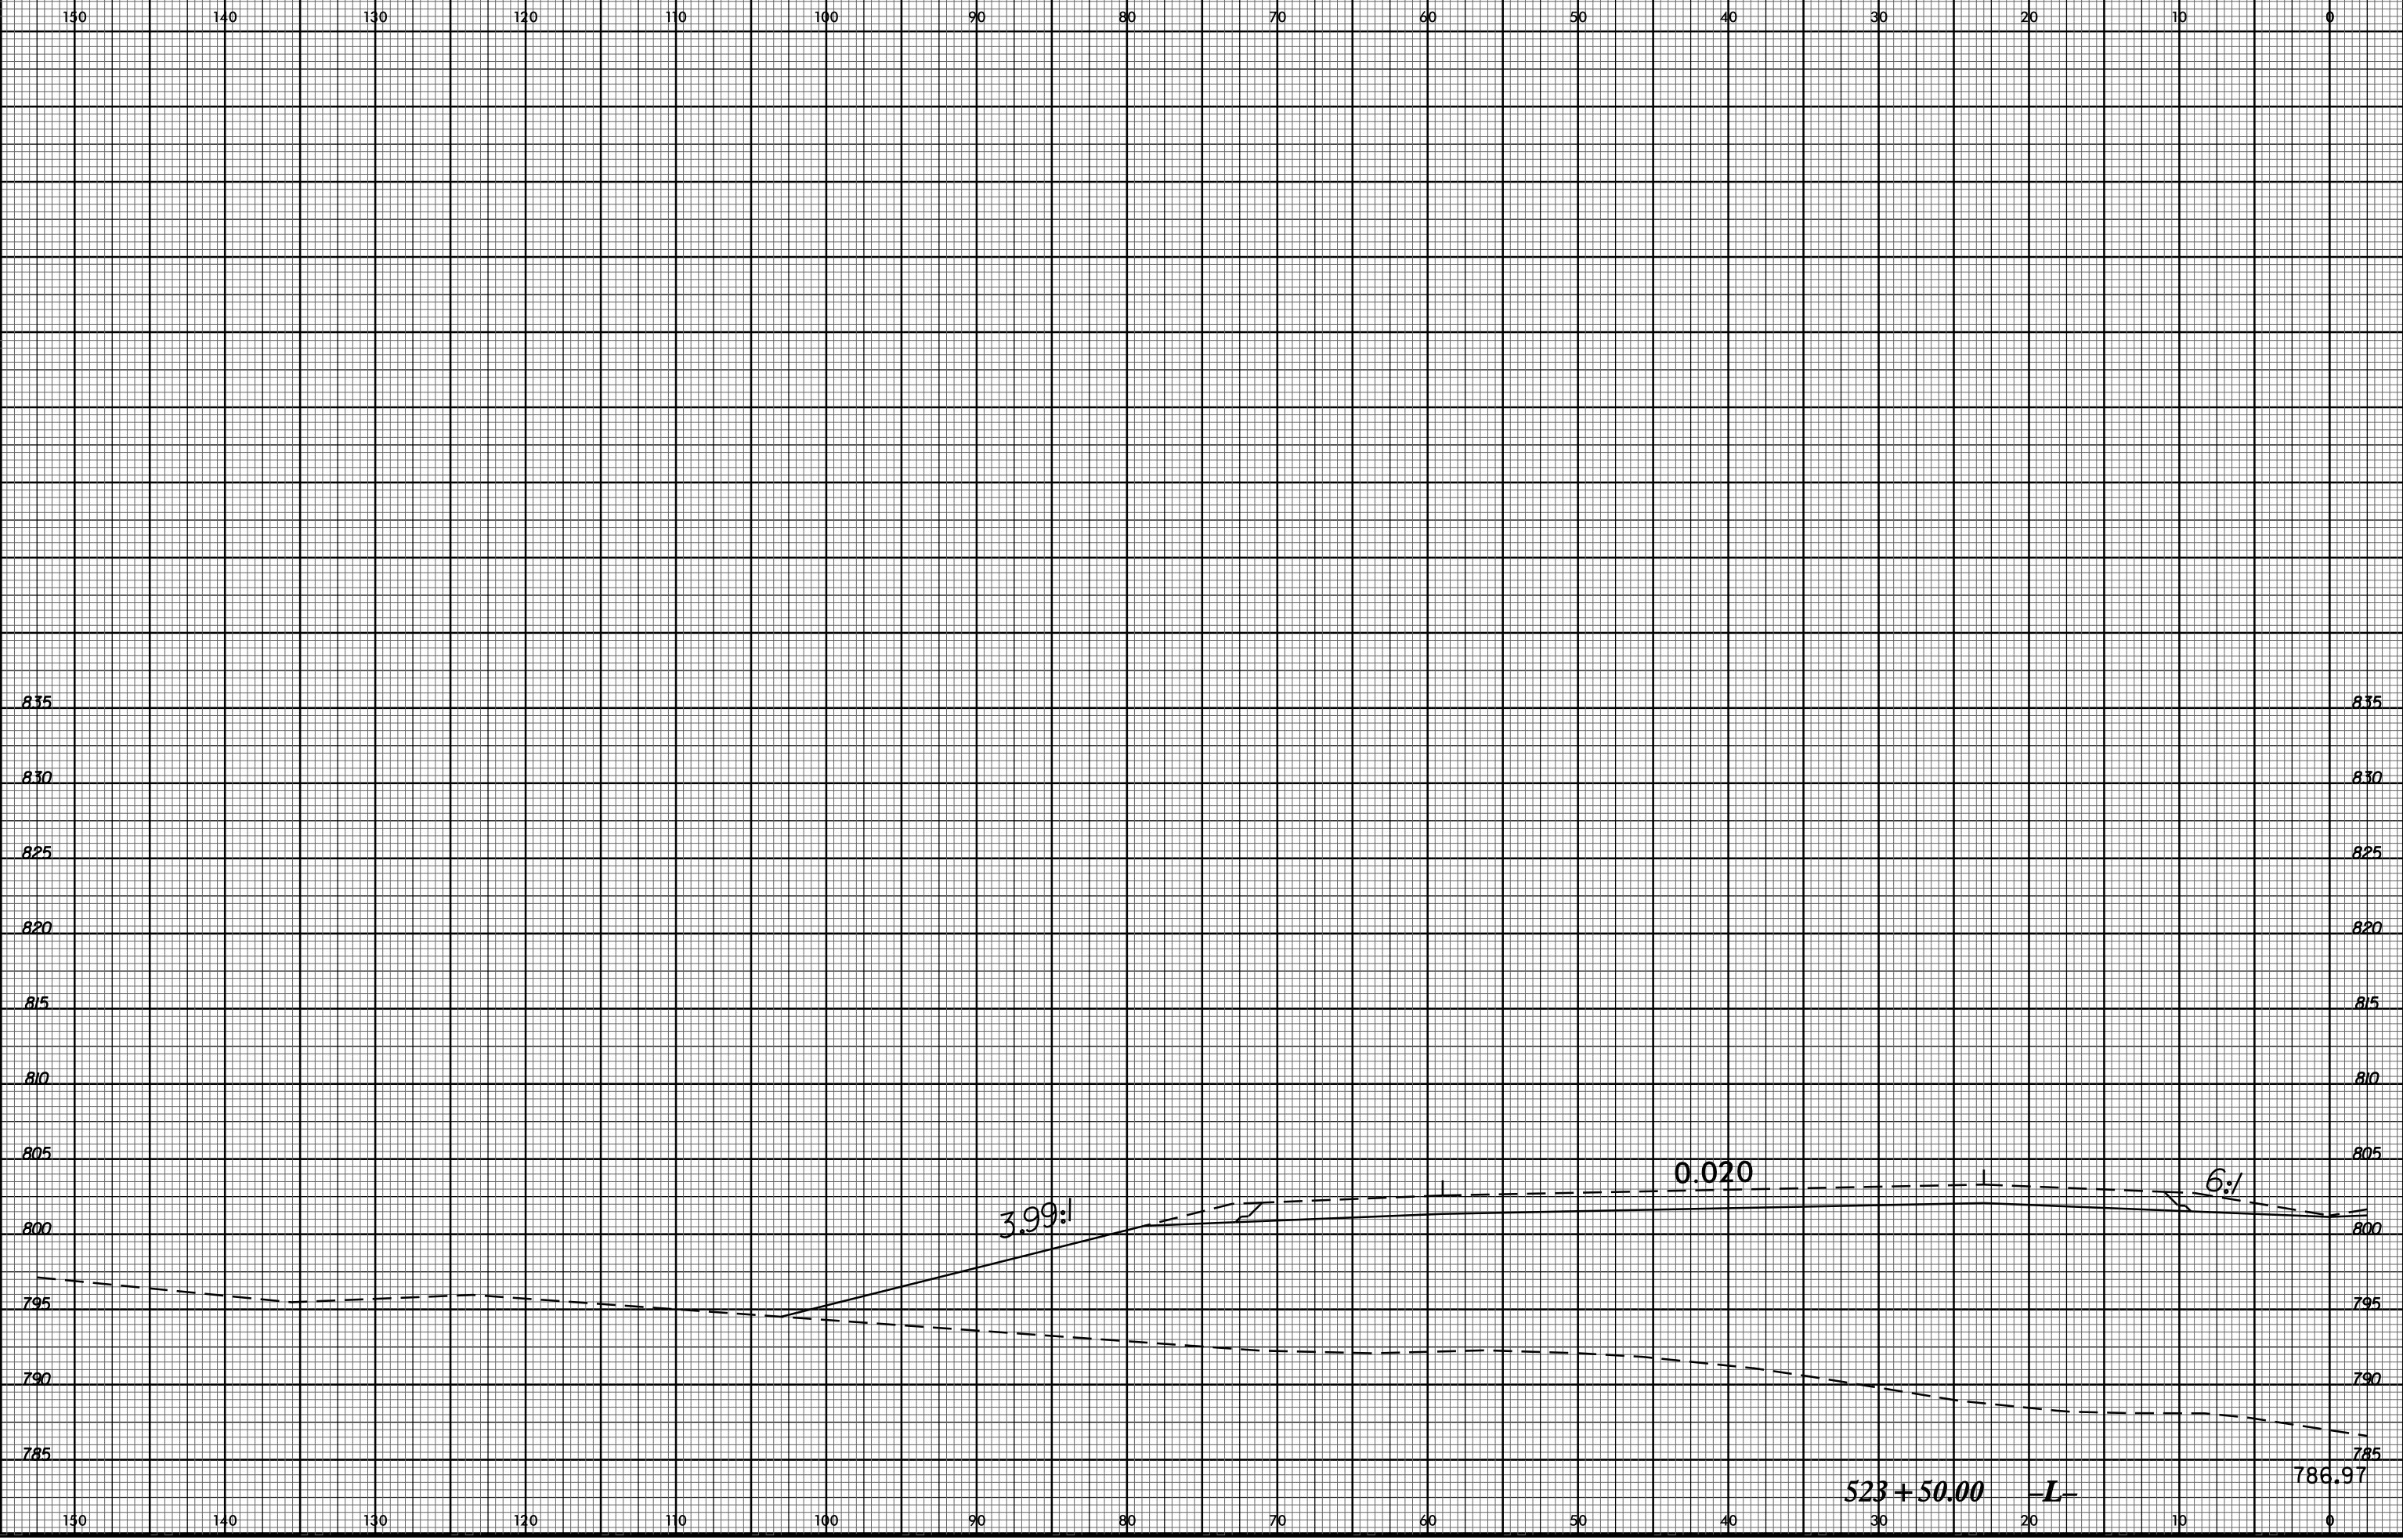

26-MAY-2016 08:41
 J:\U-2524D\PROJECTS\XSC\WB XSECTIONS\U2524D_rdy_xpl.LT_520+50.525.dgn
 \$\$\$SUBSERIAL\$\$\$