


8/23/99

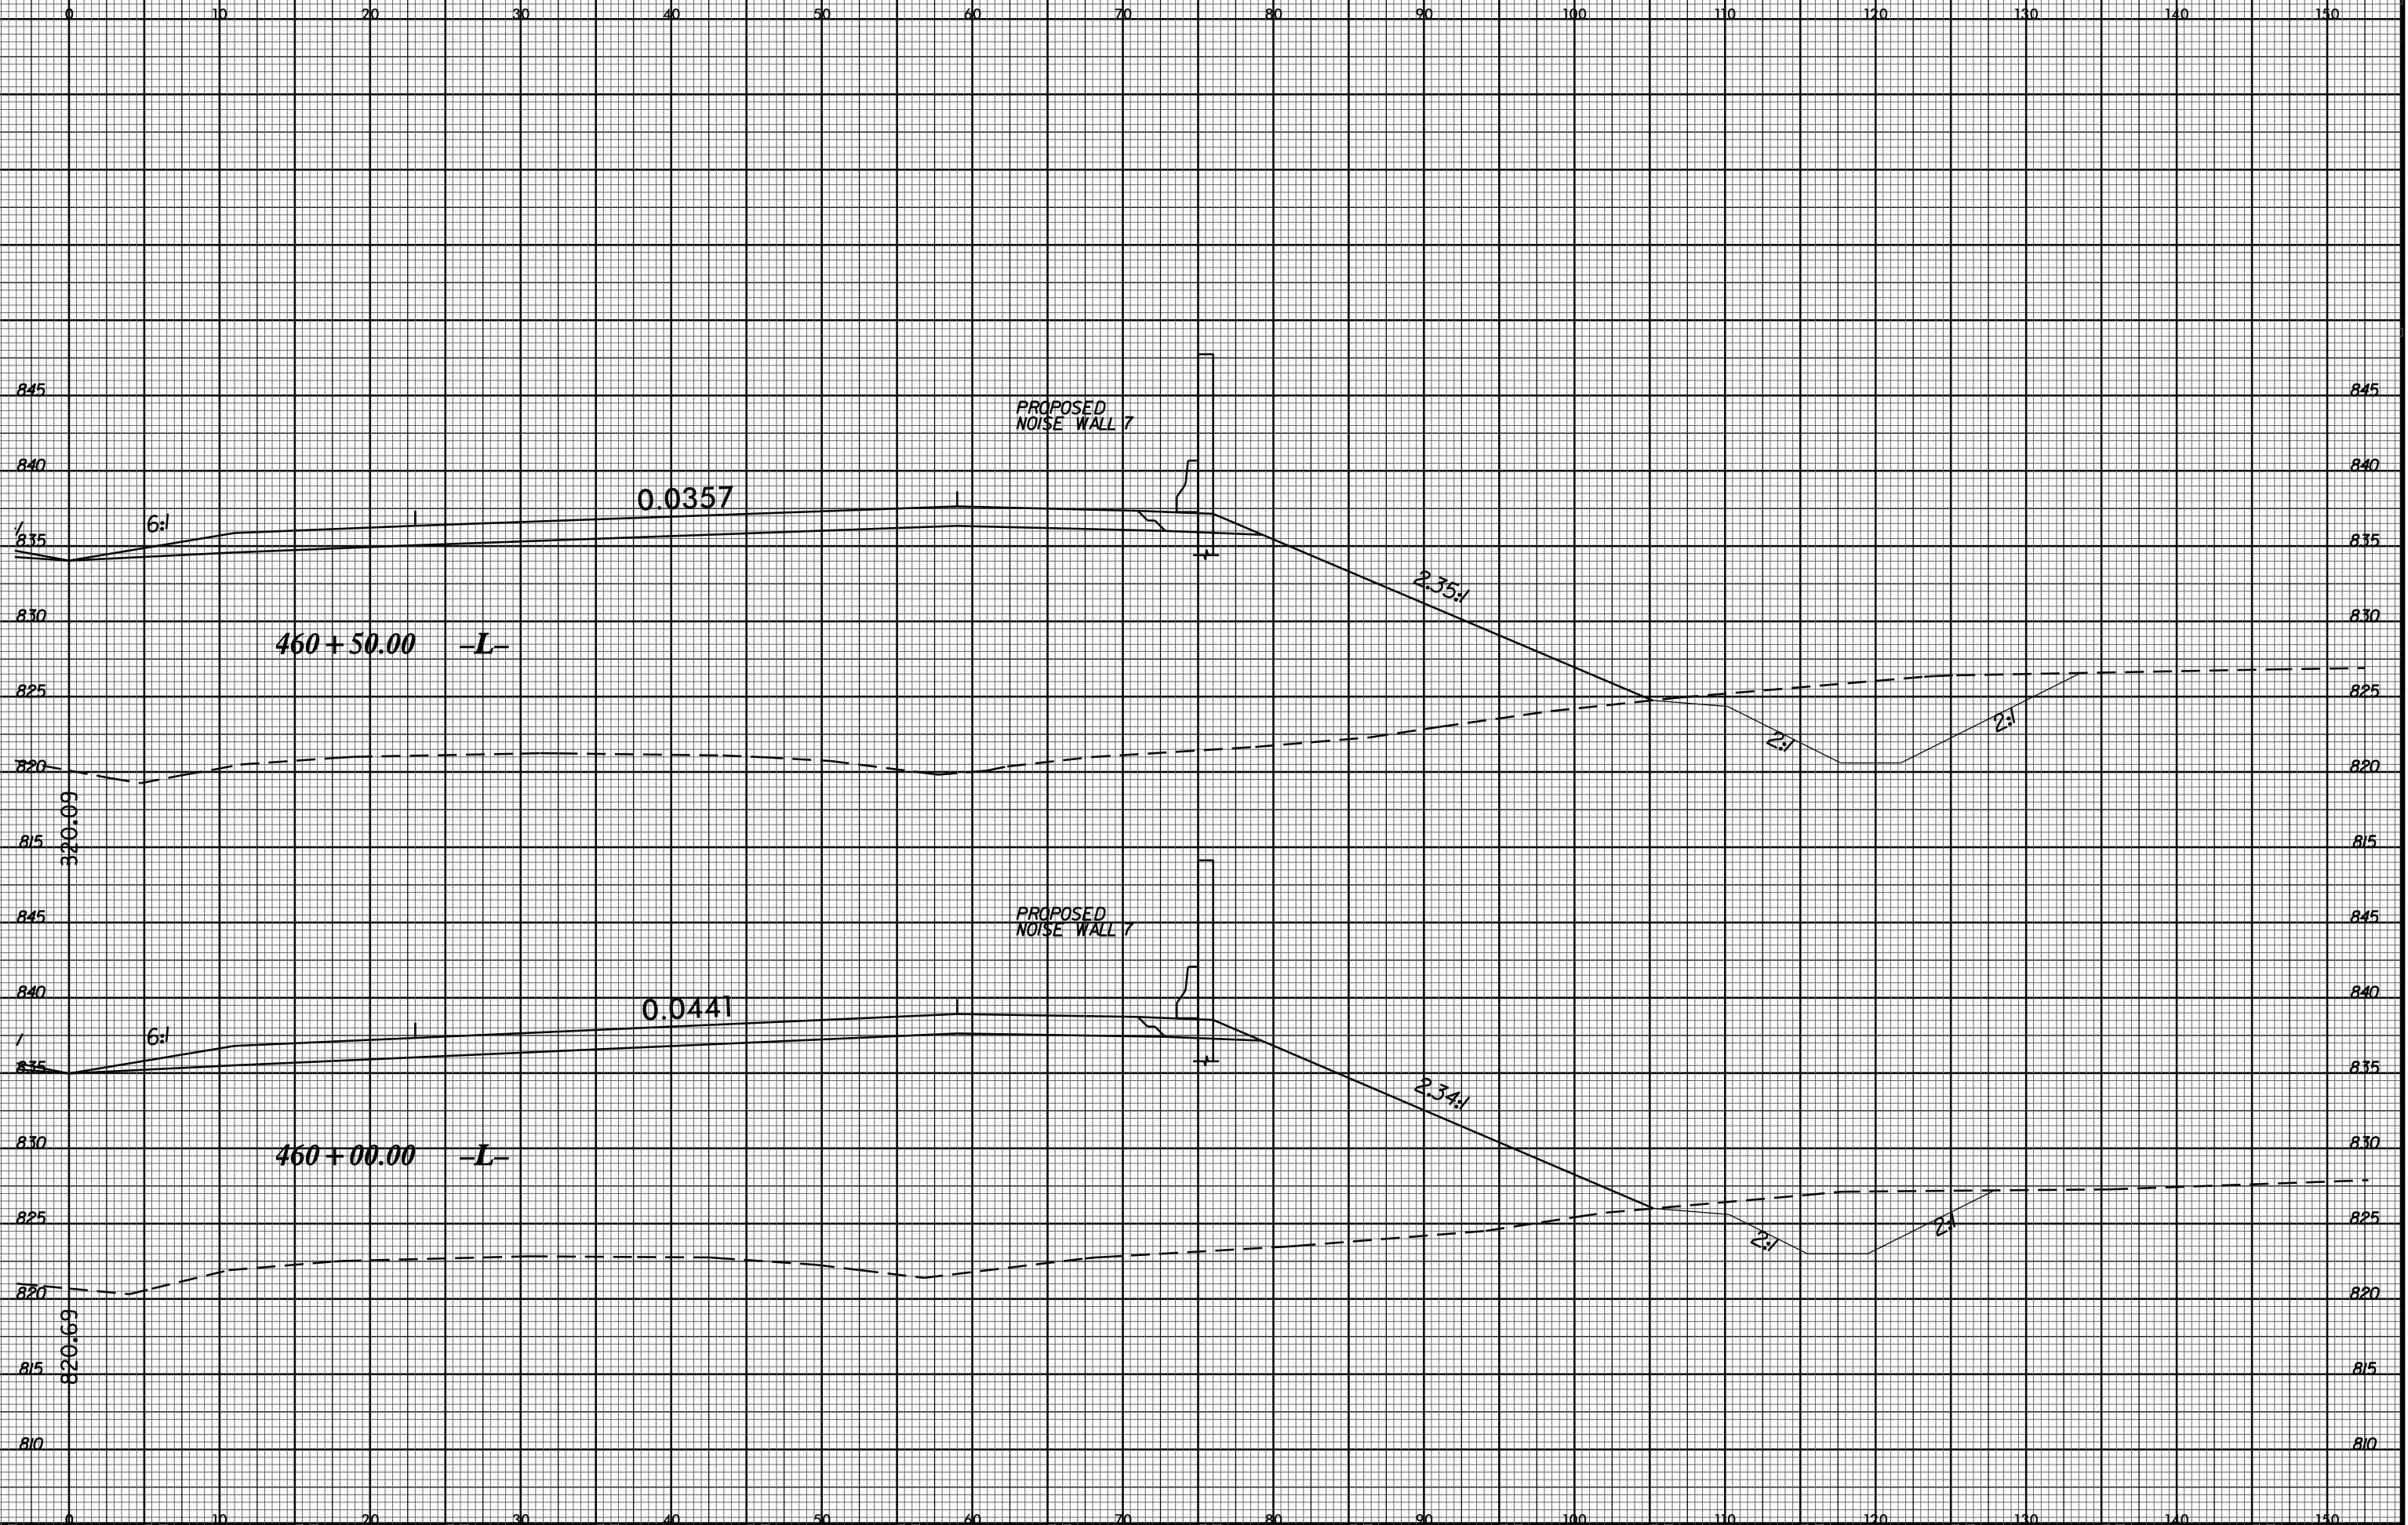

26-MAY-2016 08:31  
I:\11-25-240\Roadway\XSC\8 V8 XSECTIONS\U2524D\_rdy\_xpl.dgn  
\$\$\$\$\$USFRNAME\$\$\$\$\$