


8/23/99

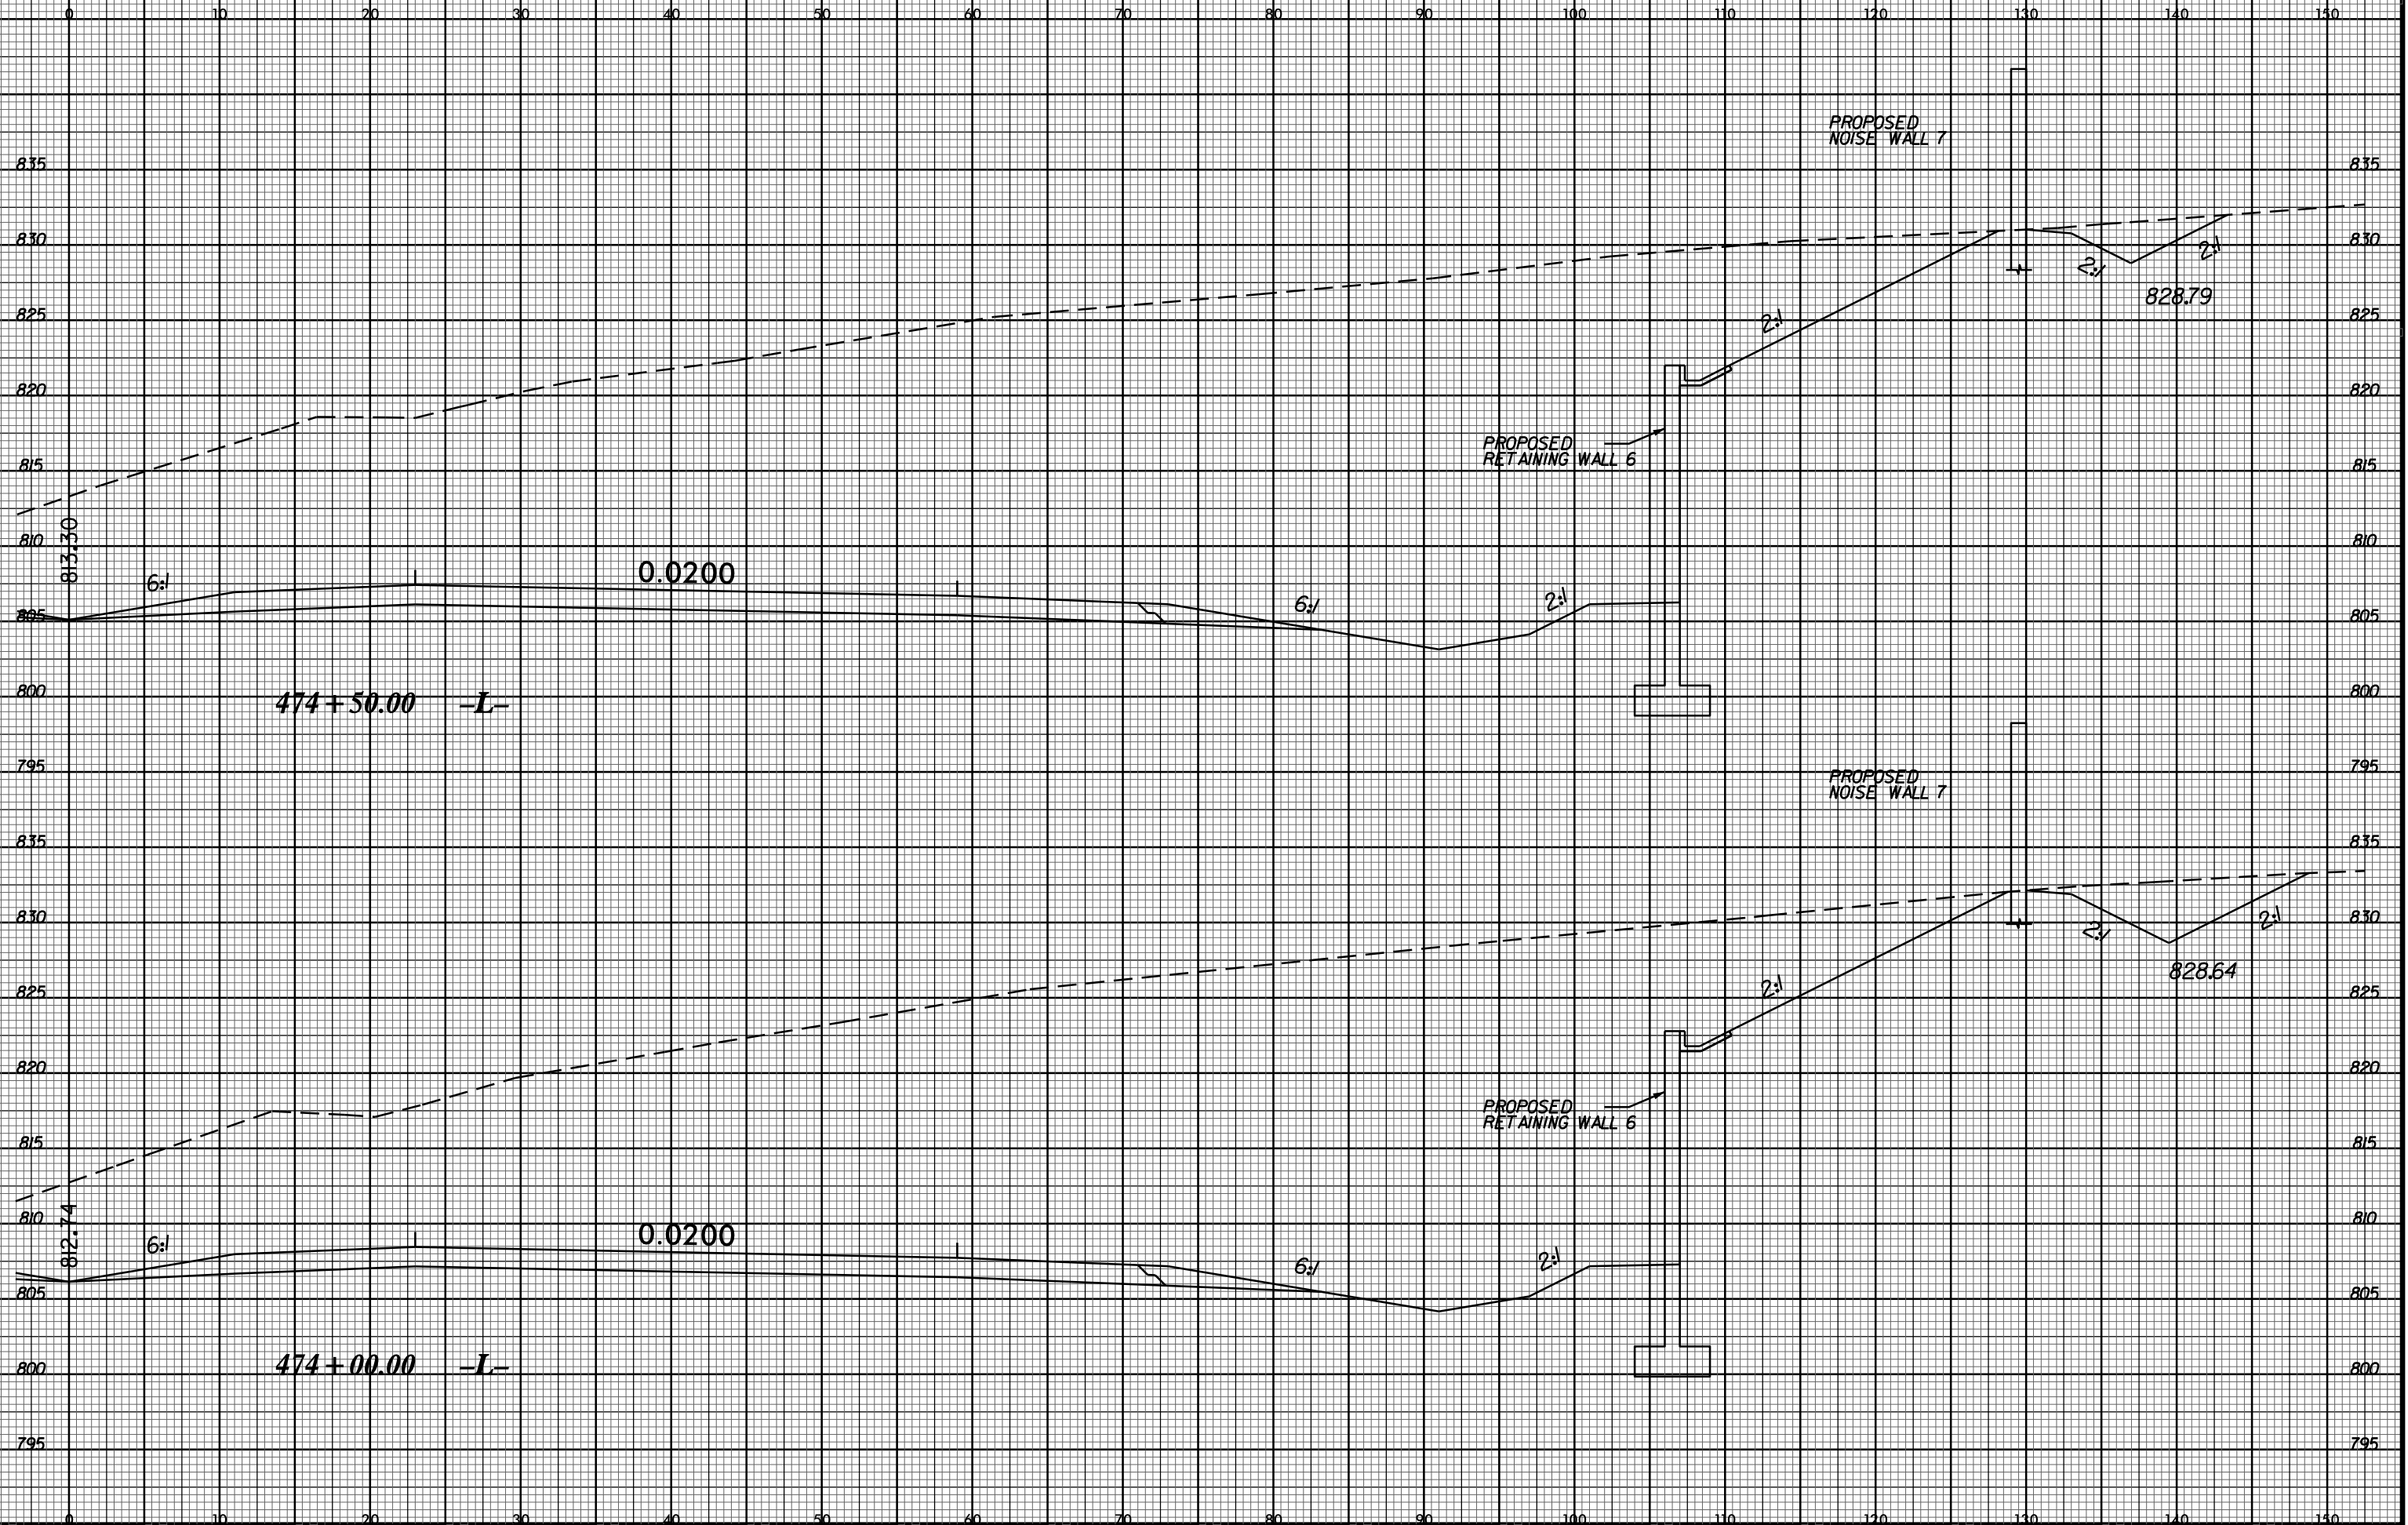

26-MAY-2016 08:32
I:\11-25-240\Road\849\XSC\VB XSECTIONS\U2524D.rdw xp1.l.dgn
\$\$\$\$\$USFRNAME\$\$\$\$\$