


8/23/99



PROJ. REFERENCE NO.	SHEET NO.
U-2524D	X-199

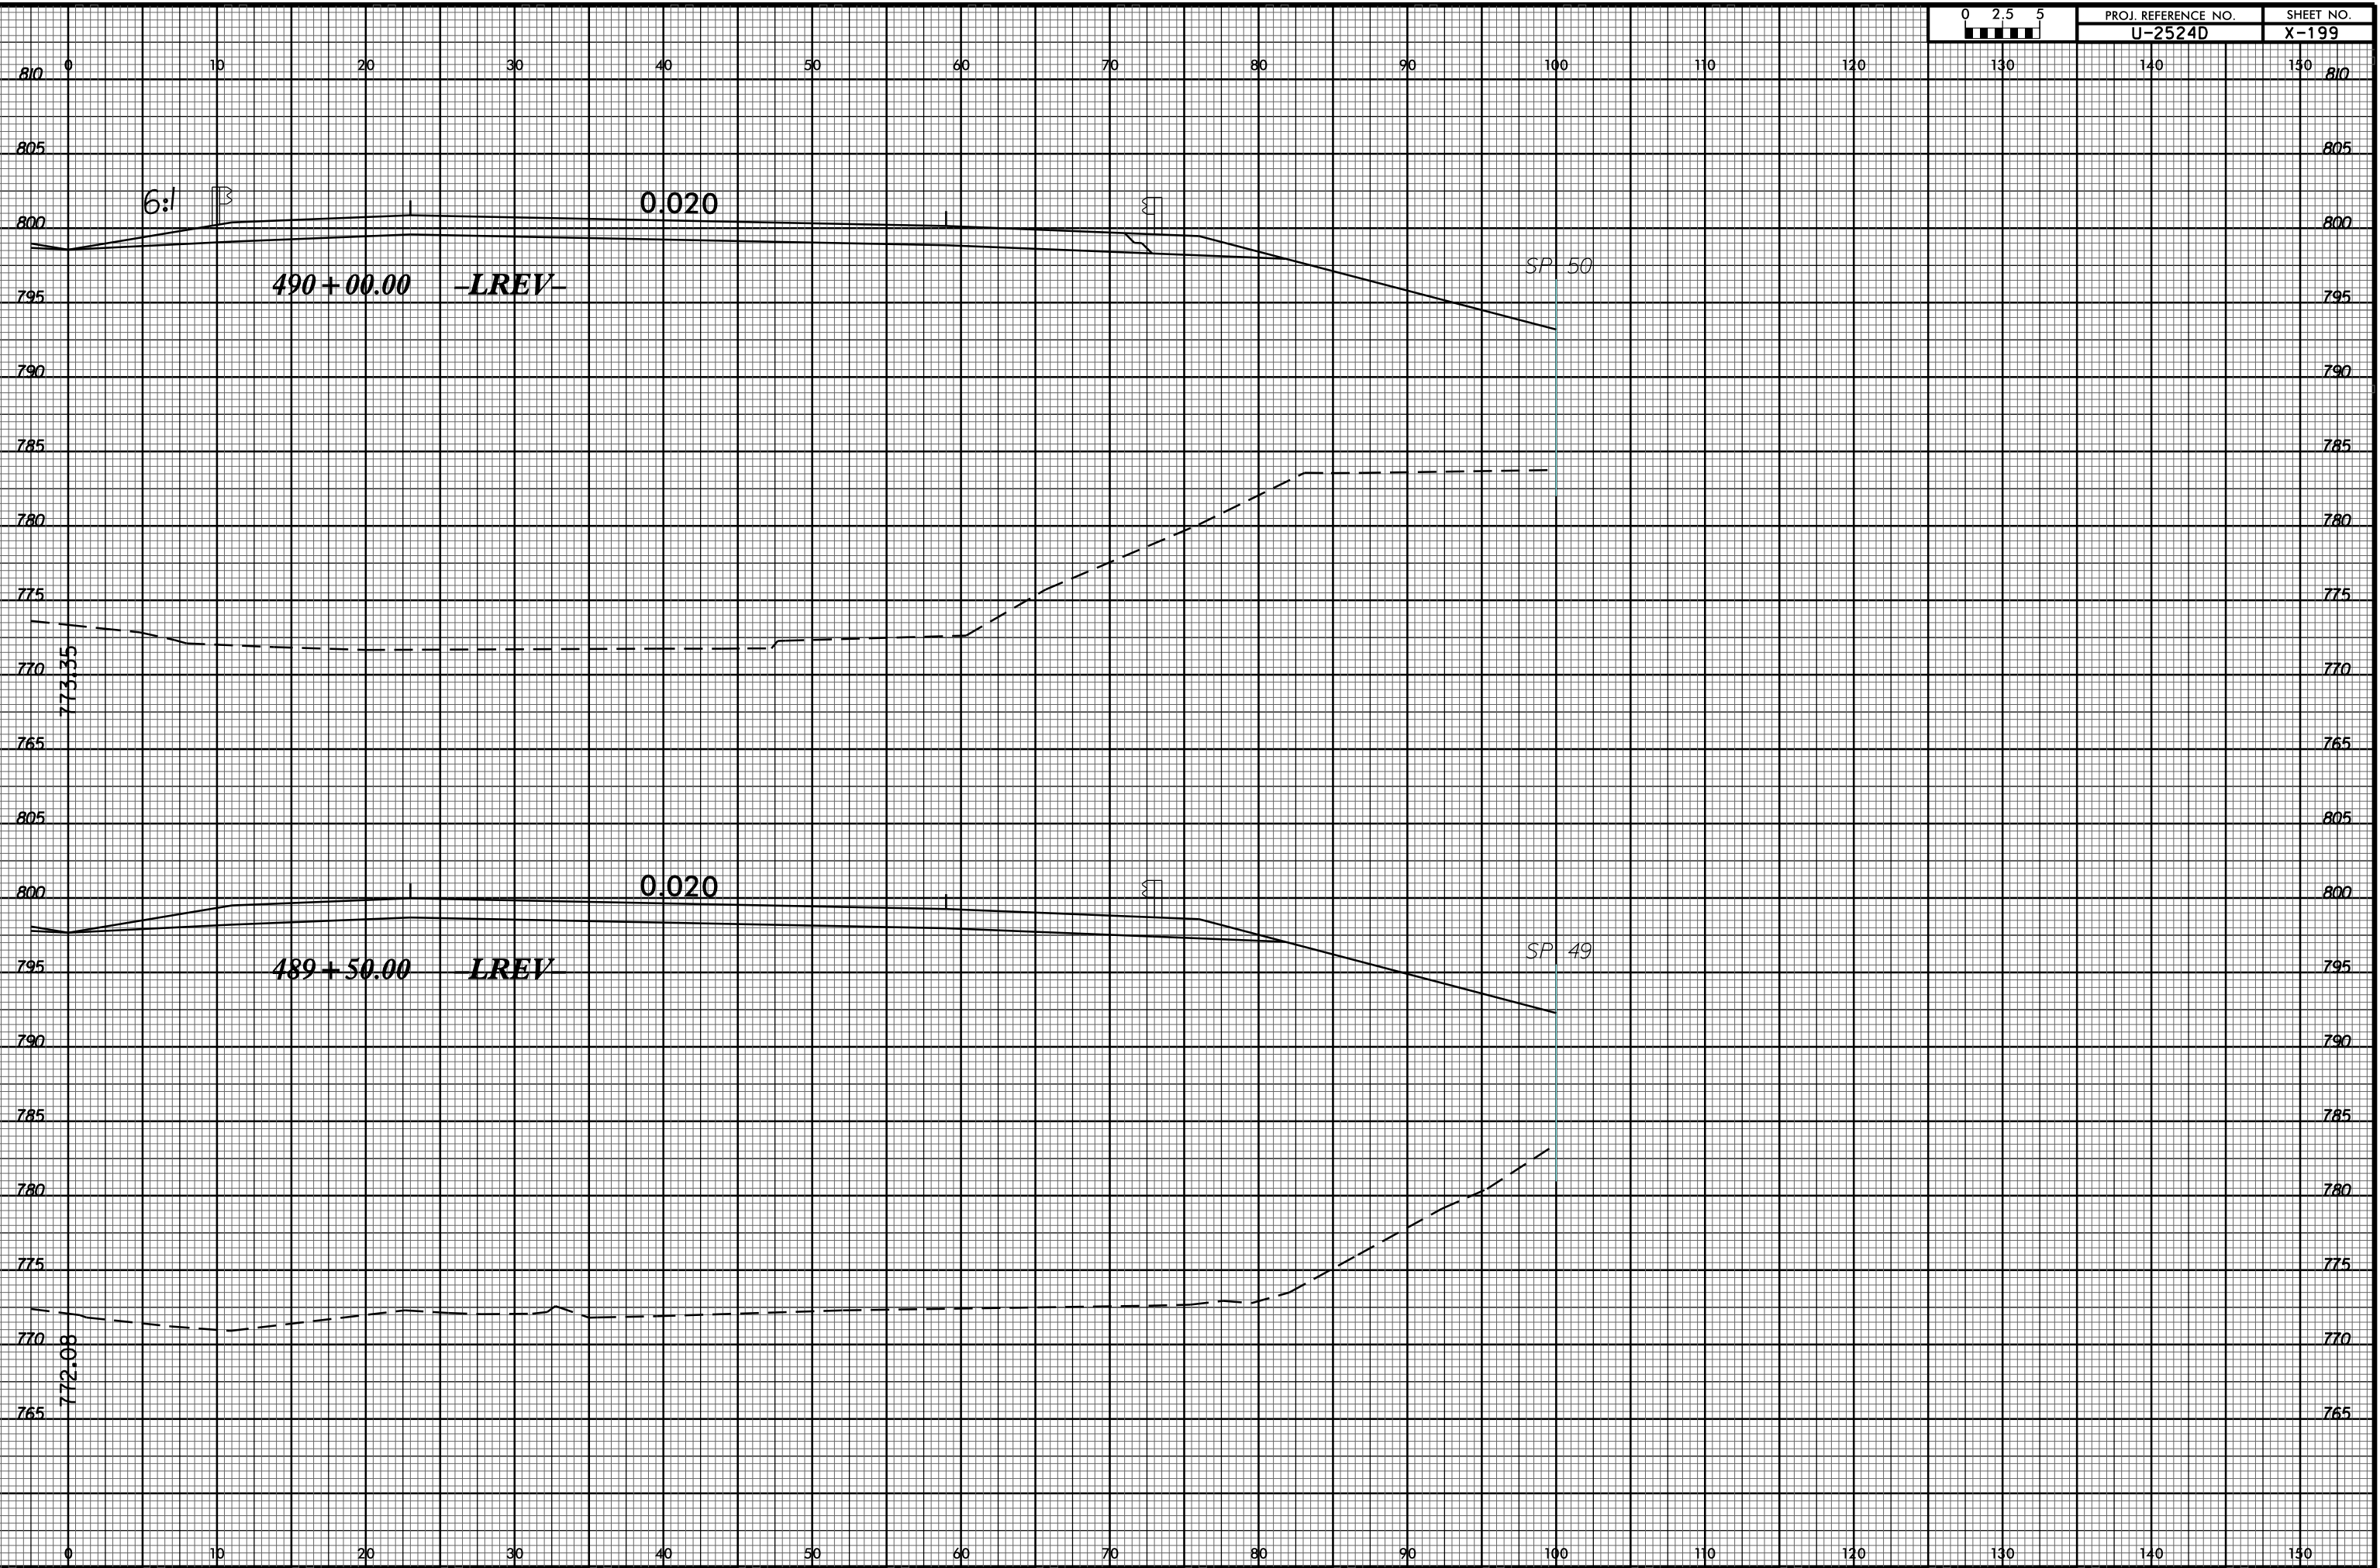

26-MAY-2016 08:35
 I:\11-2524D\Roadwork\XSC\18 XSECTIONS\U2524D_r.dwg xpl1.dgn
 \$\$\$USERNAME\$\$\$