
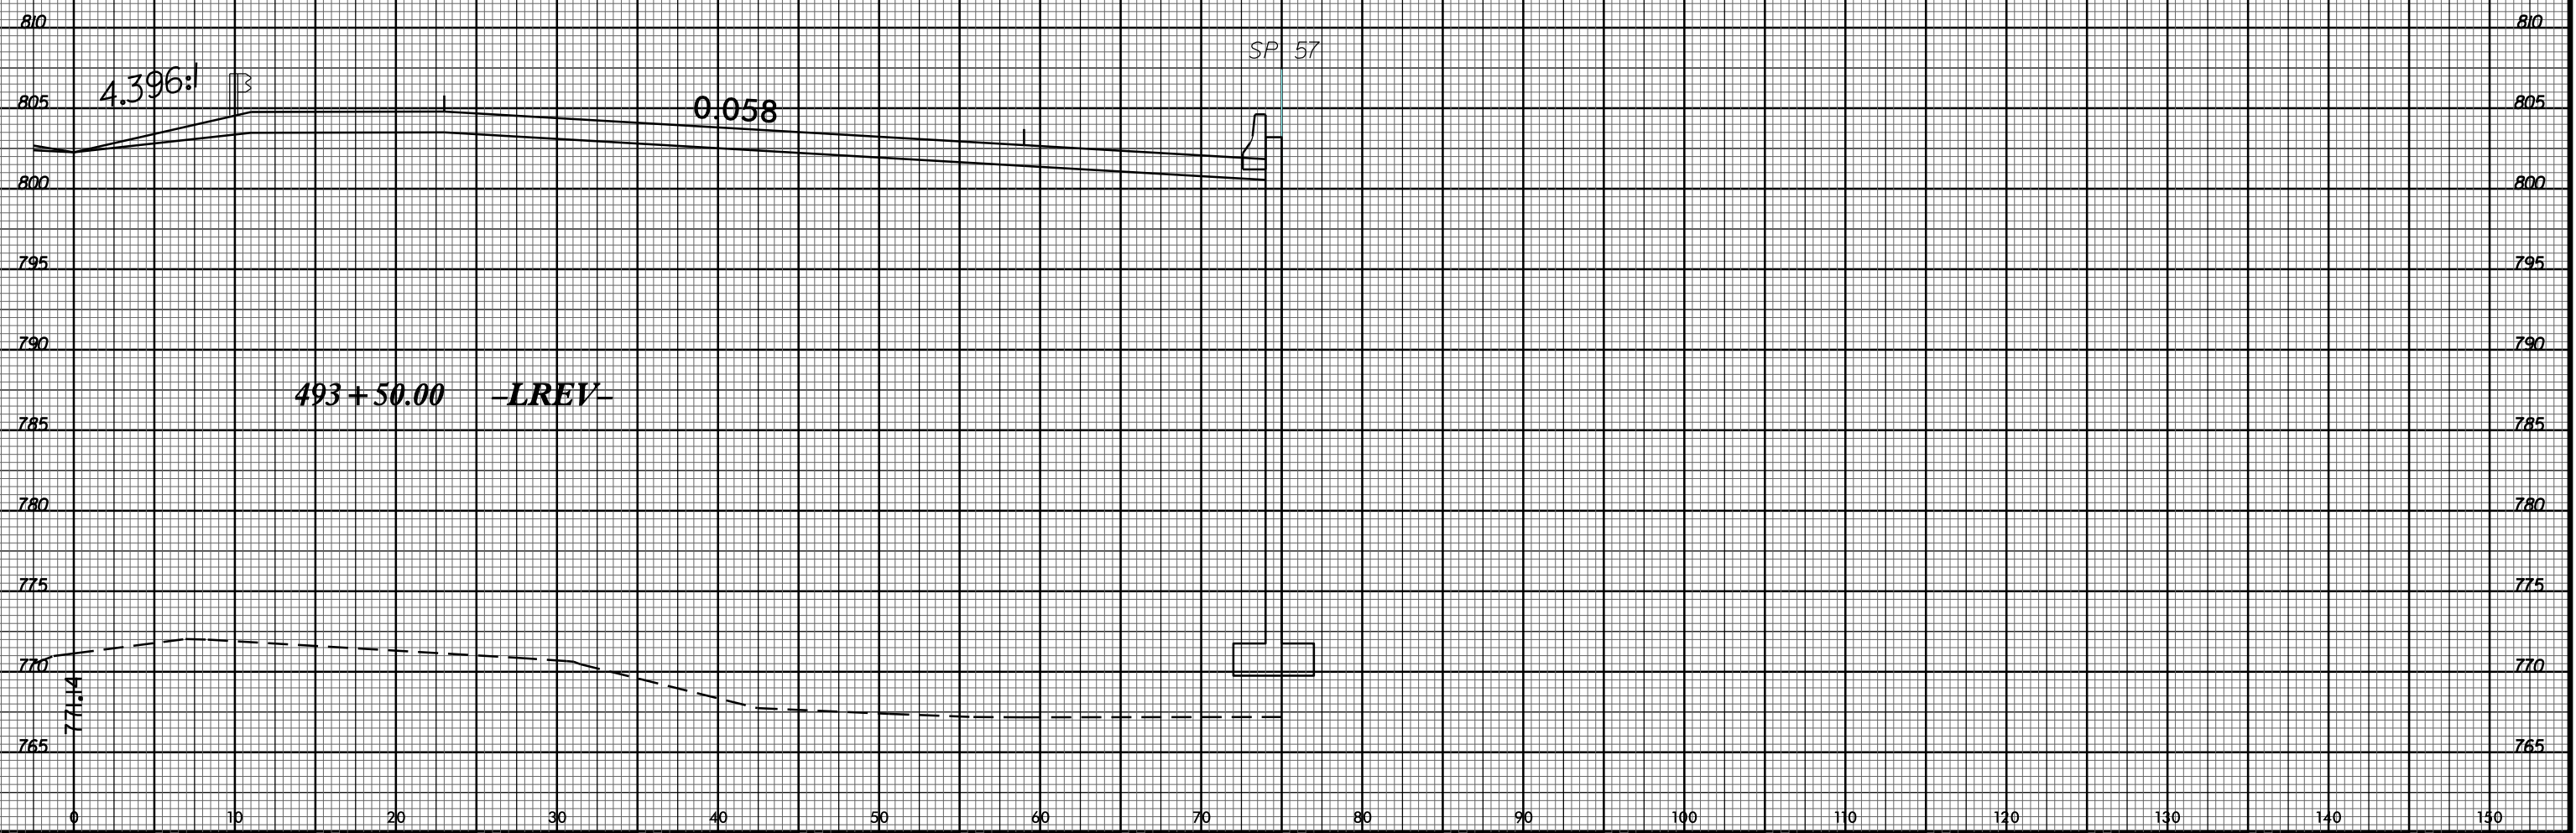


8/23/99

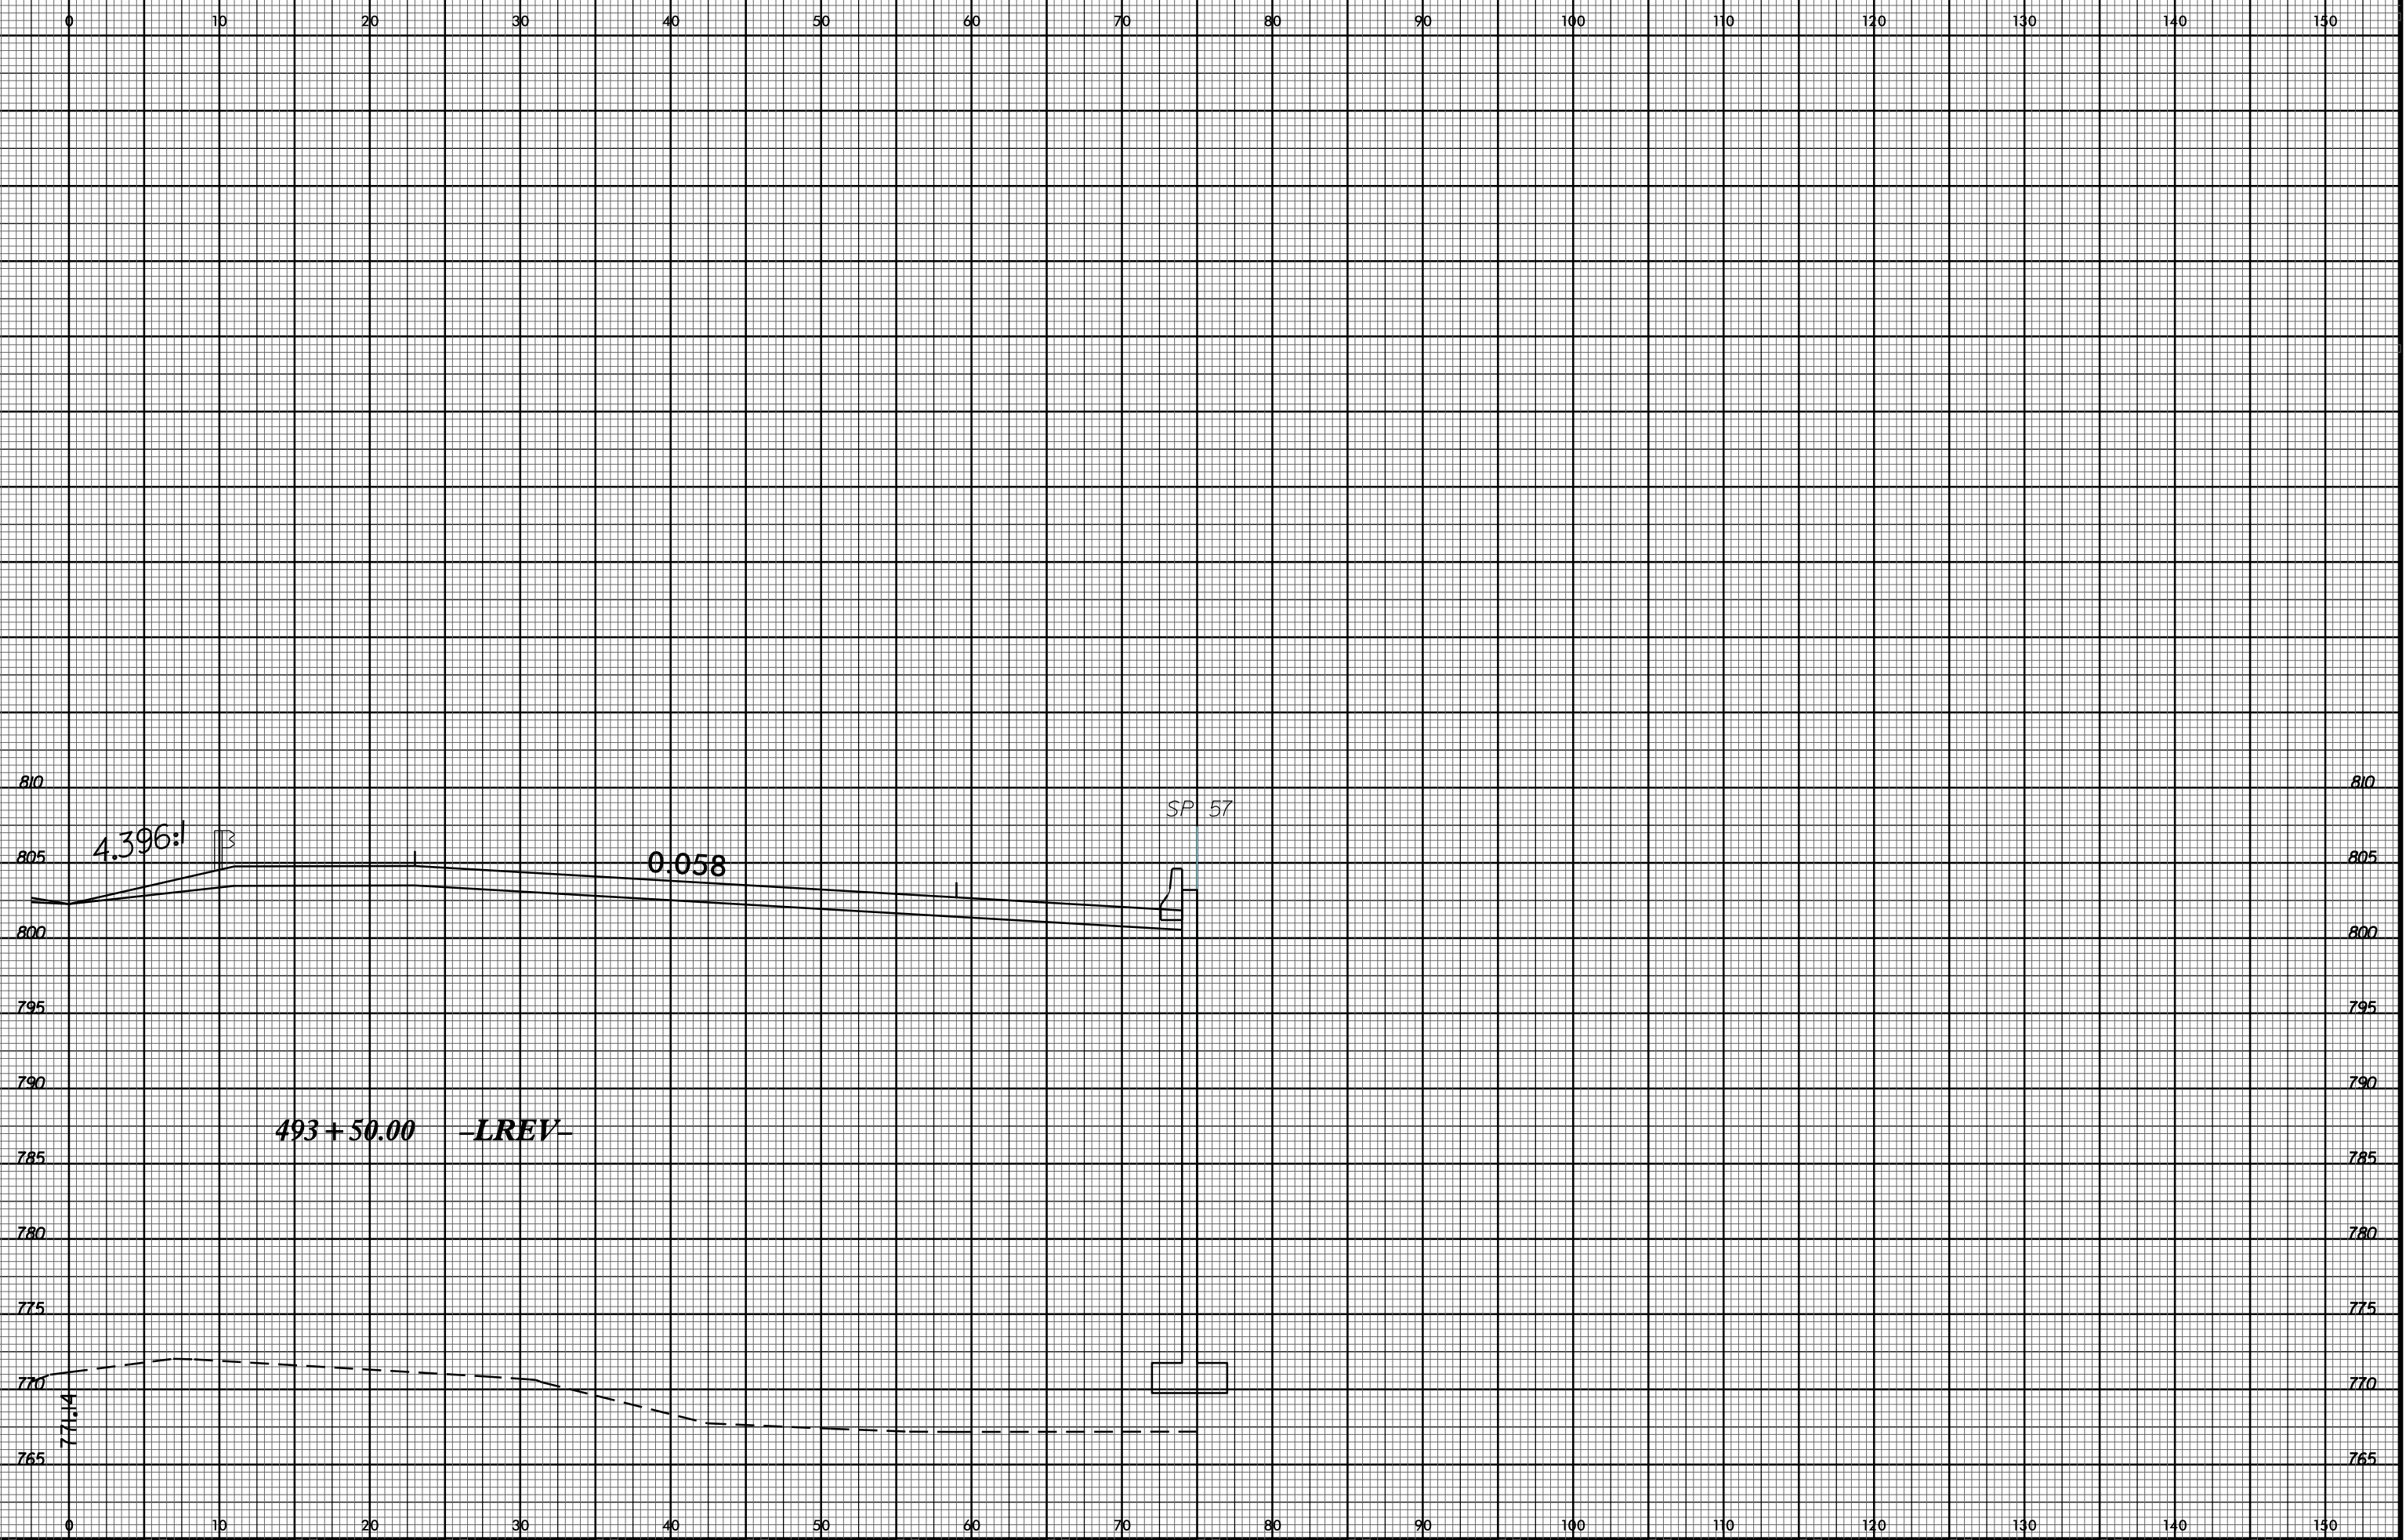

26-MAY-2016 08:36  
 I:\U-2524D\PROJECTS\XSCV8\_XSECTIONS\U2524D\_r.dwg\_xpl1.dgn  
 \$\$\$USERNAME\$\$\$