


8/23/99

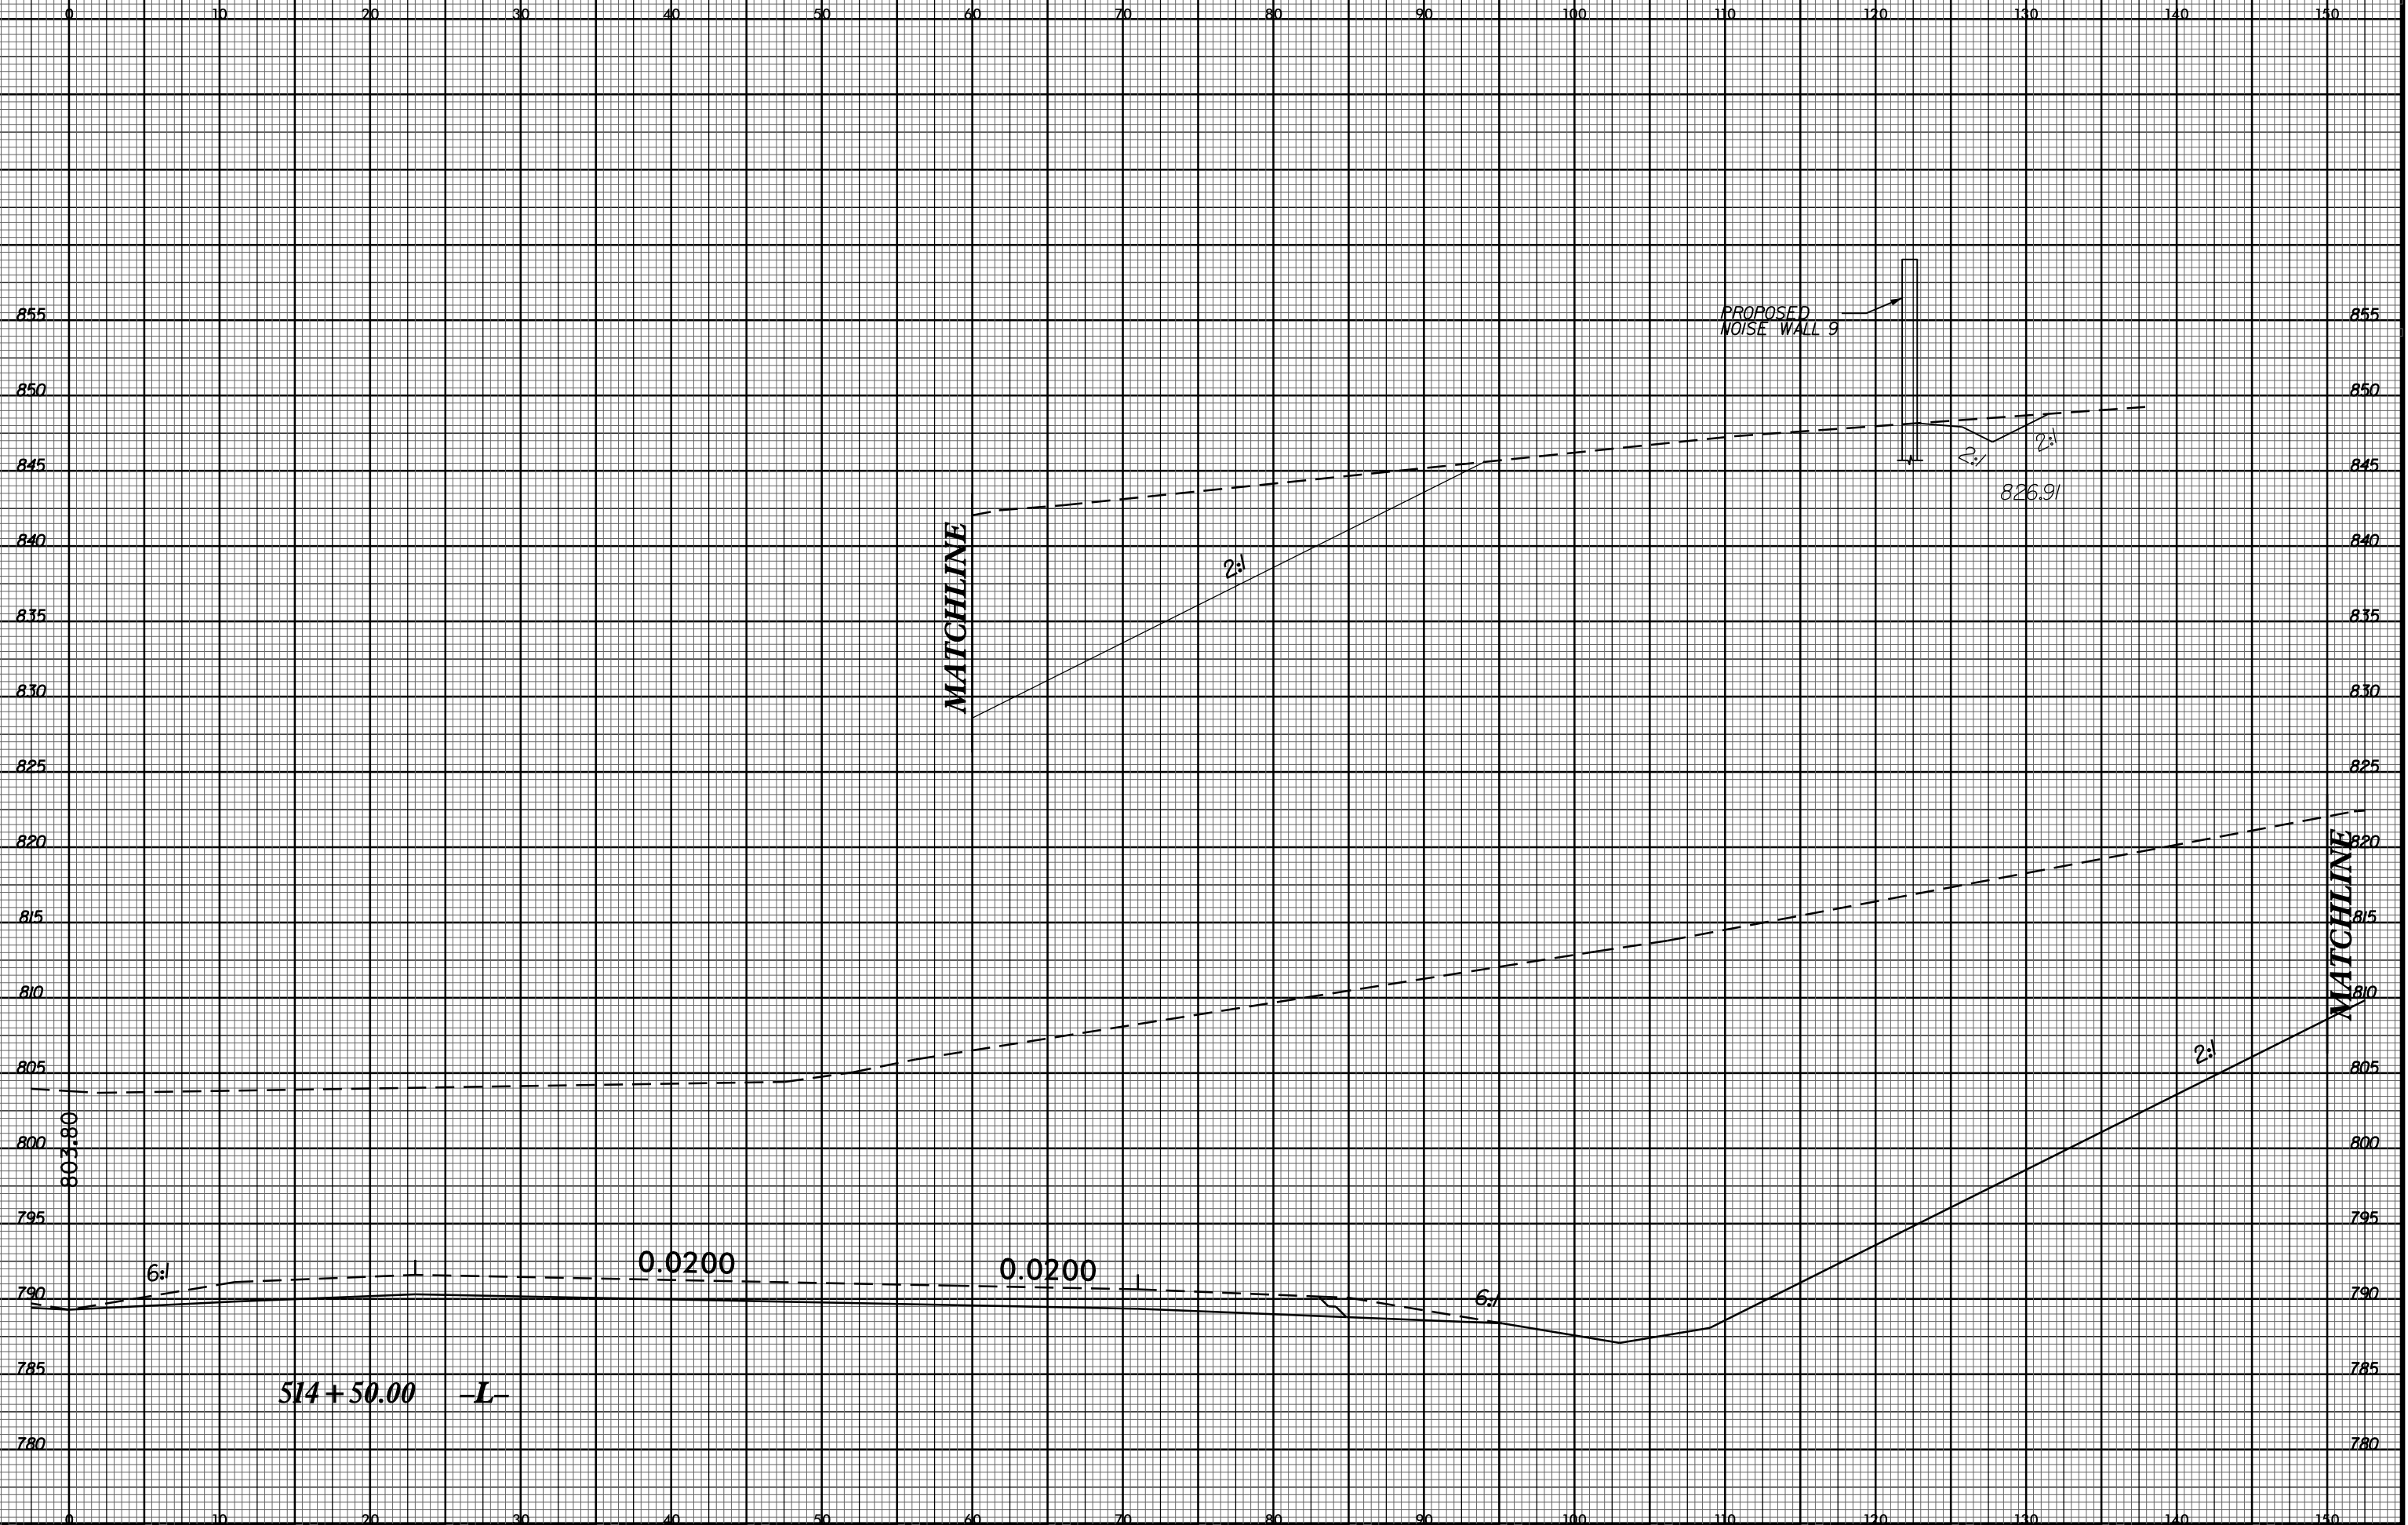

26-MAY-2016 08:34
 I:\11-25-240\Roadway\XSC\8 V8 XSECTIONS\U2524D.rdw xp1.l.dgn
 \$\$\$USFRAME\$\$\$