


8/23/99


850

850

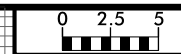

PROJ. REFERENCE NO.  
U-2524D

SHEET NO.  
X-257

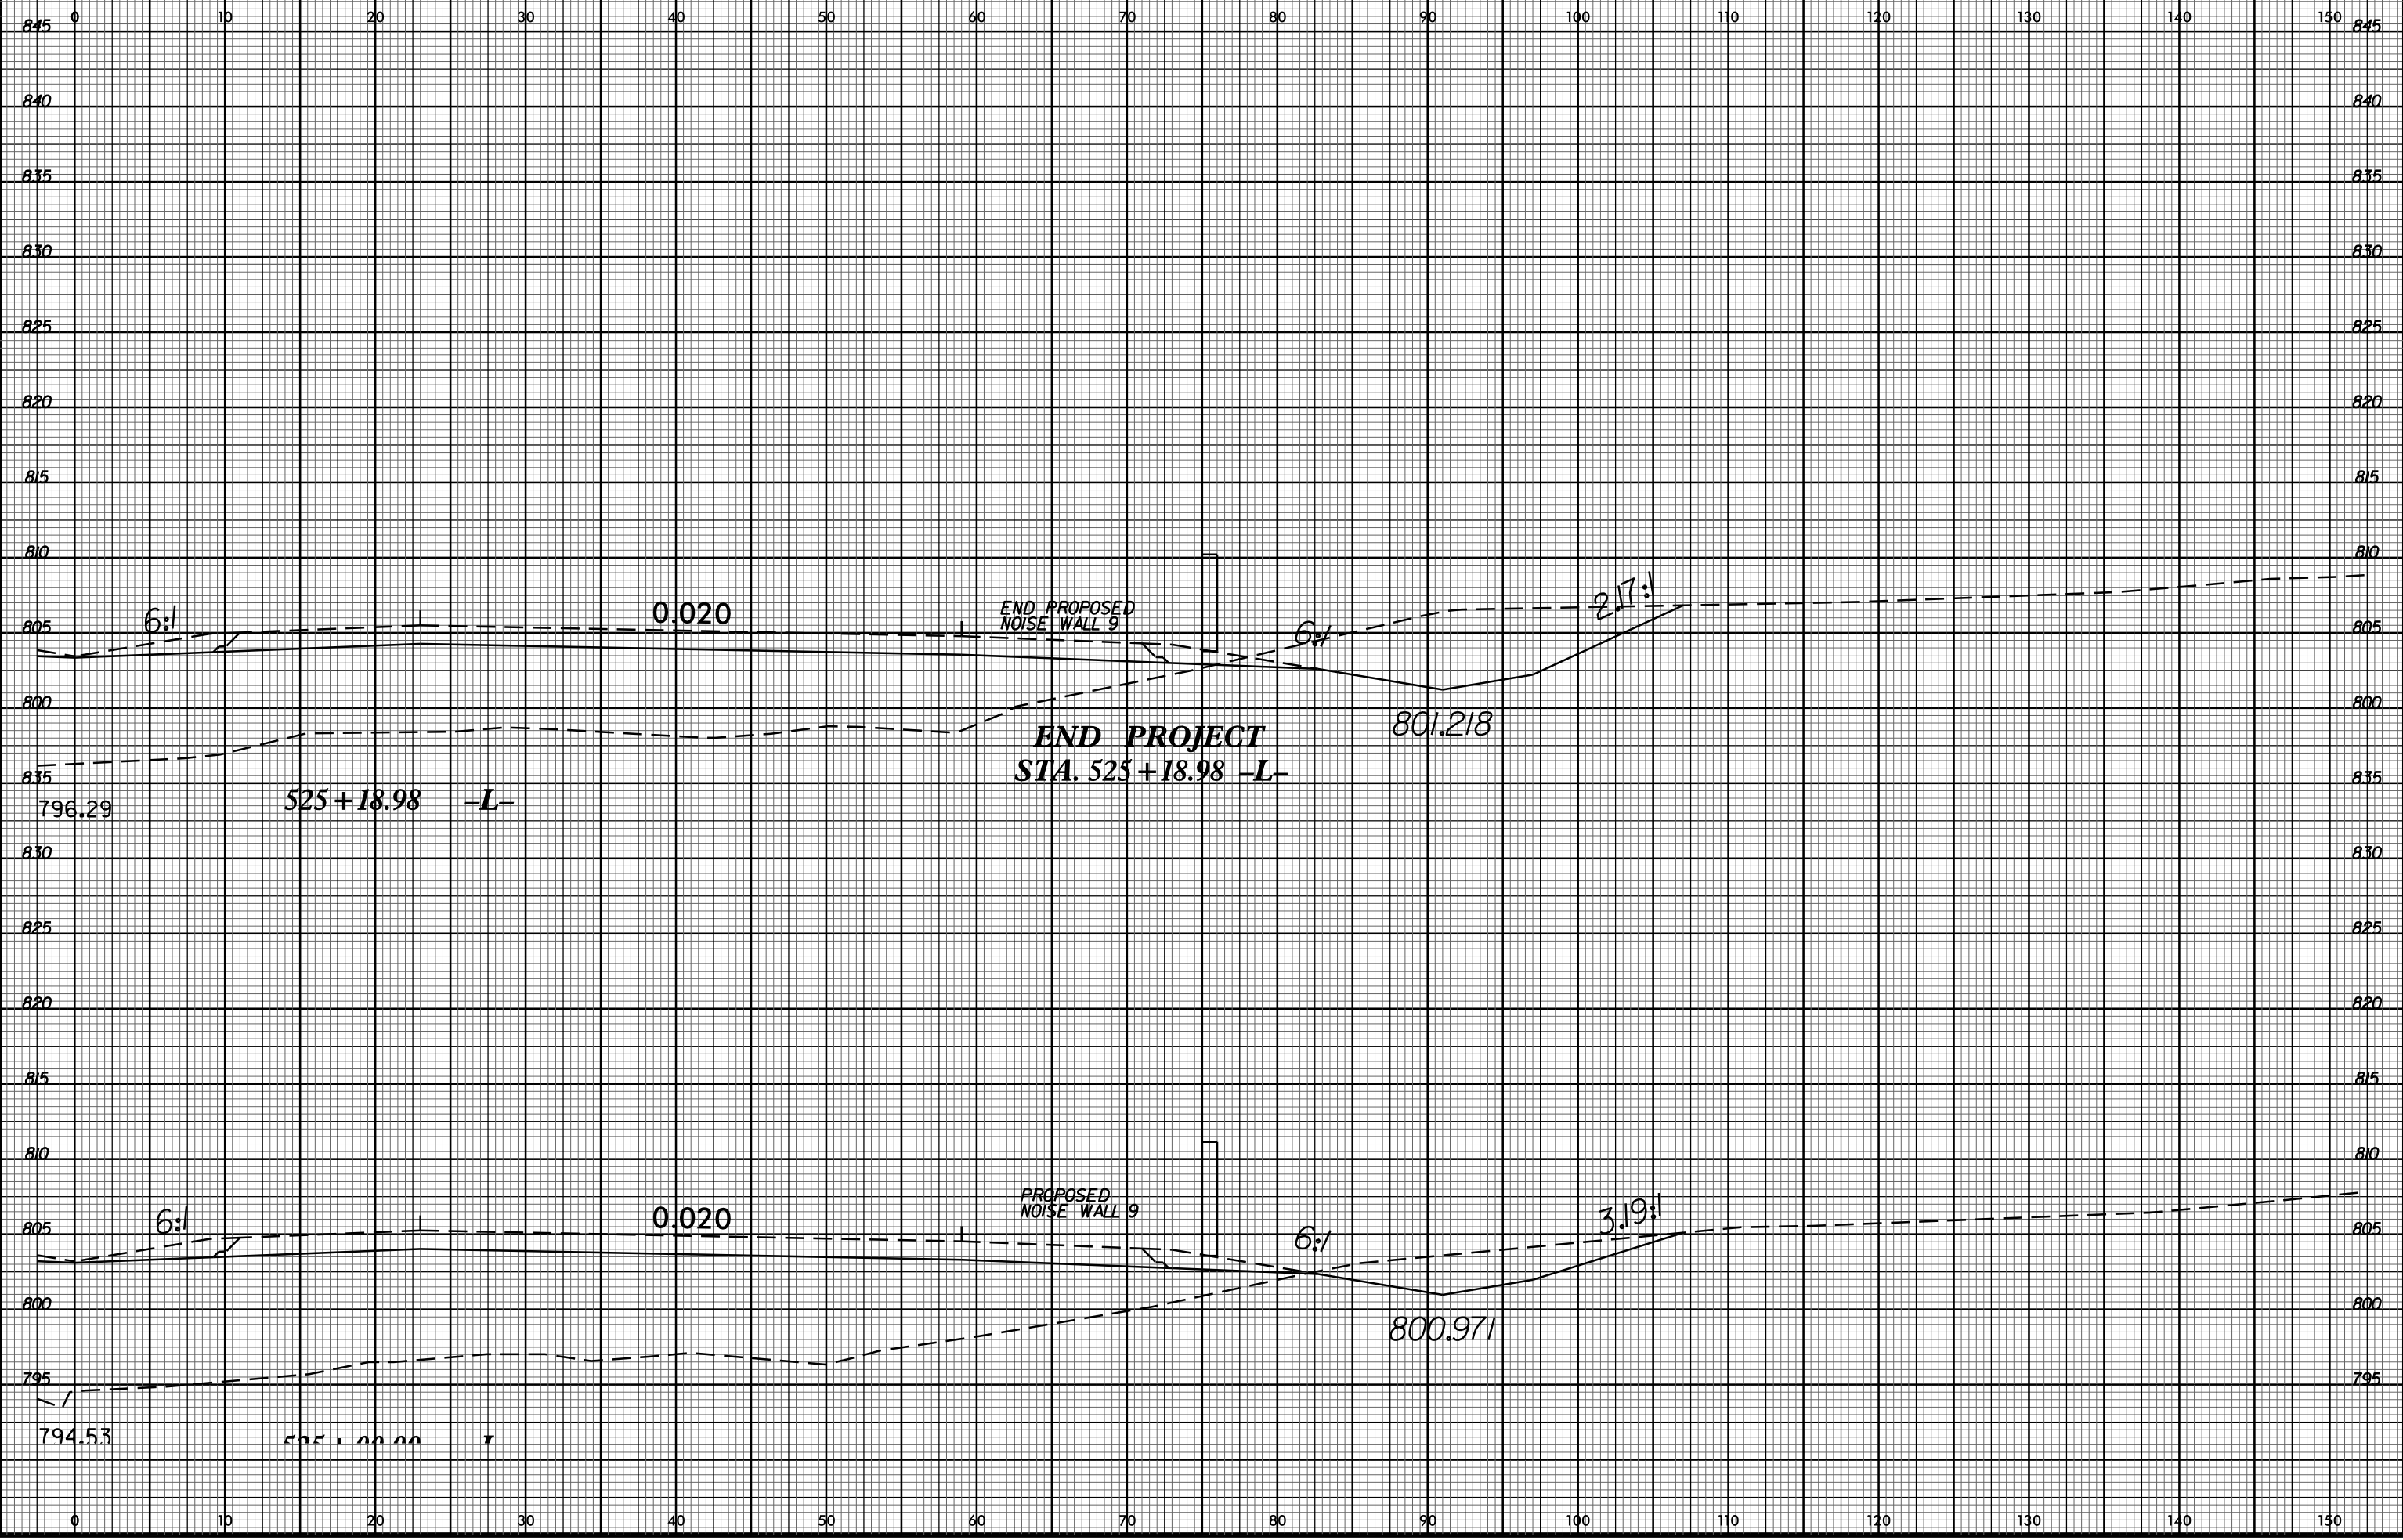

26-MAY-2016 08:42  
J:\U-2524D\PROJECTS\XSECTION\XSC V8 XSECTIONS\U2524D\_rdy\_xpl.L\_RT\_520+50\_525.dgn  
\$\$\$\$SUBSERIAL\$\$\$\$