
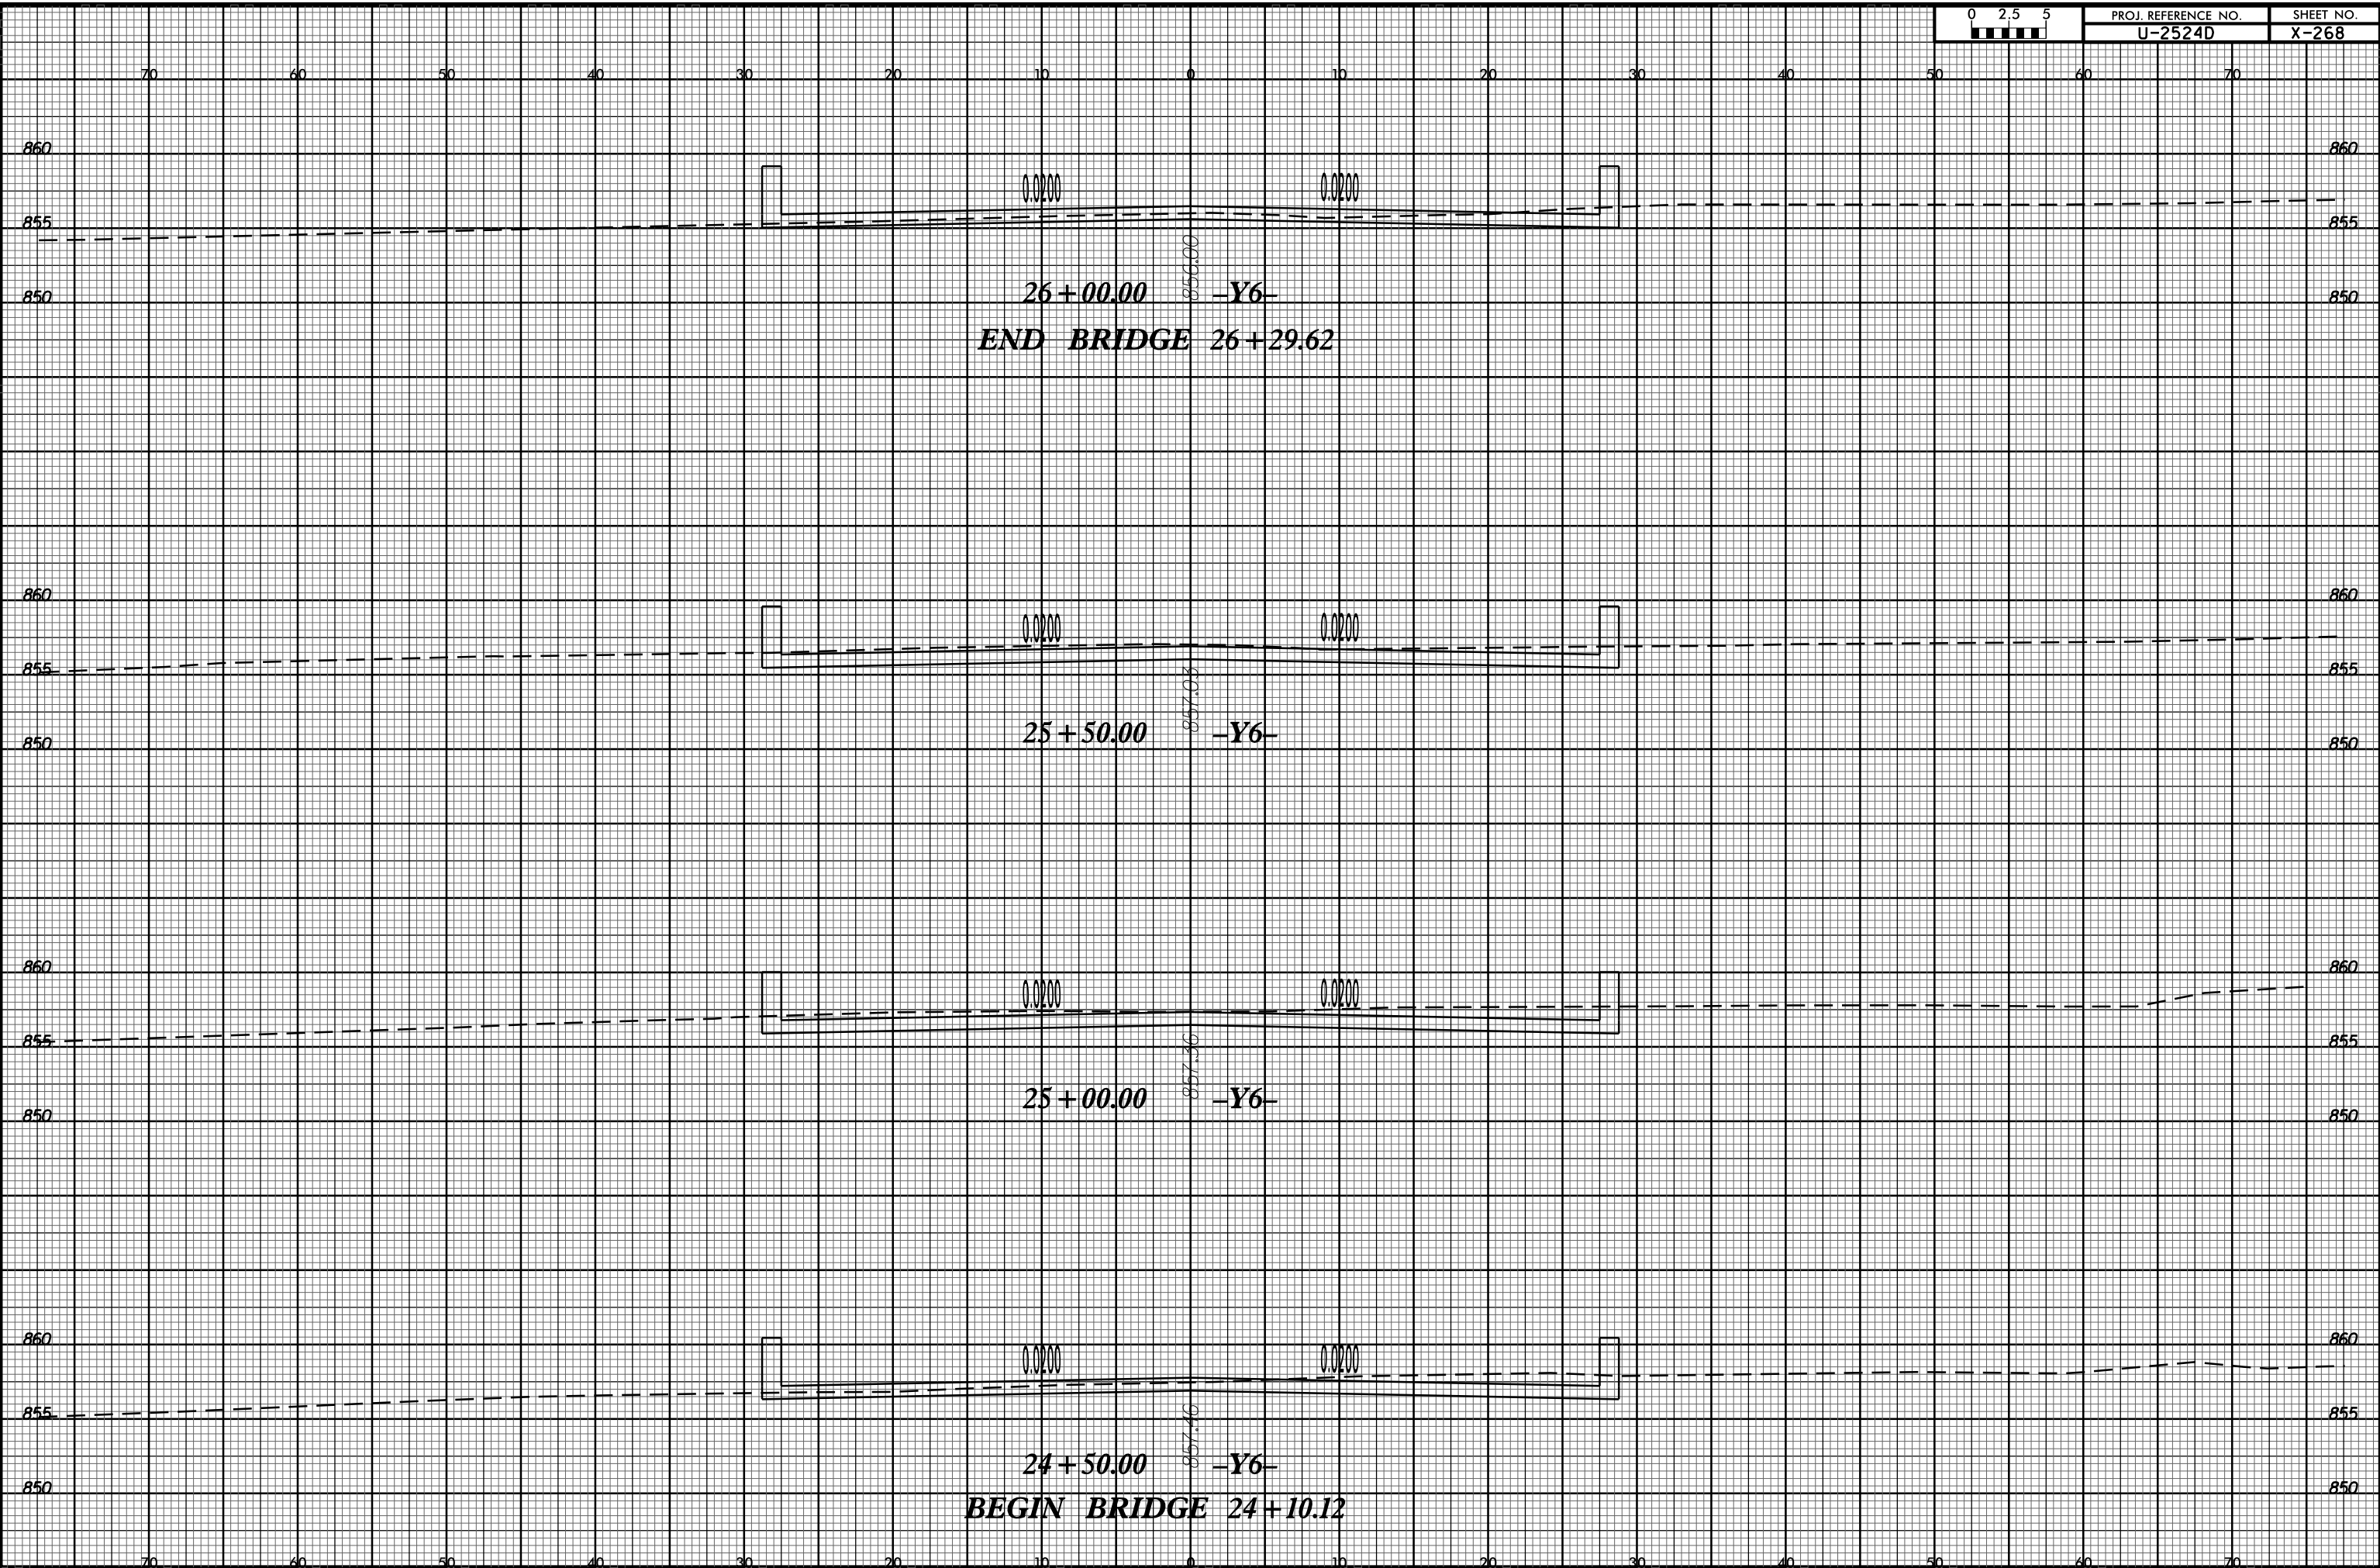


8/23/99

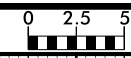

26+00.00 -Y6-
END BRIDGE 26+29.62

25+50.00 -Y6-

25+00.00 -Y6-

24+50.00 -Y6-
BEGIN BRIDGE 24+10.12

10-JUN-2016 09:10
C:\Users\jwade\OneDrive\Documents\Projects\U2524D\XSECTION\U2524D_rdy_xpl.ydgn