




70 60 50 40 30 20 10 0 10 20 30 40 50 60 70

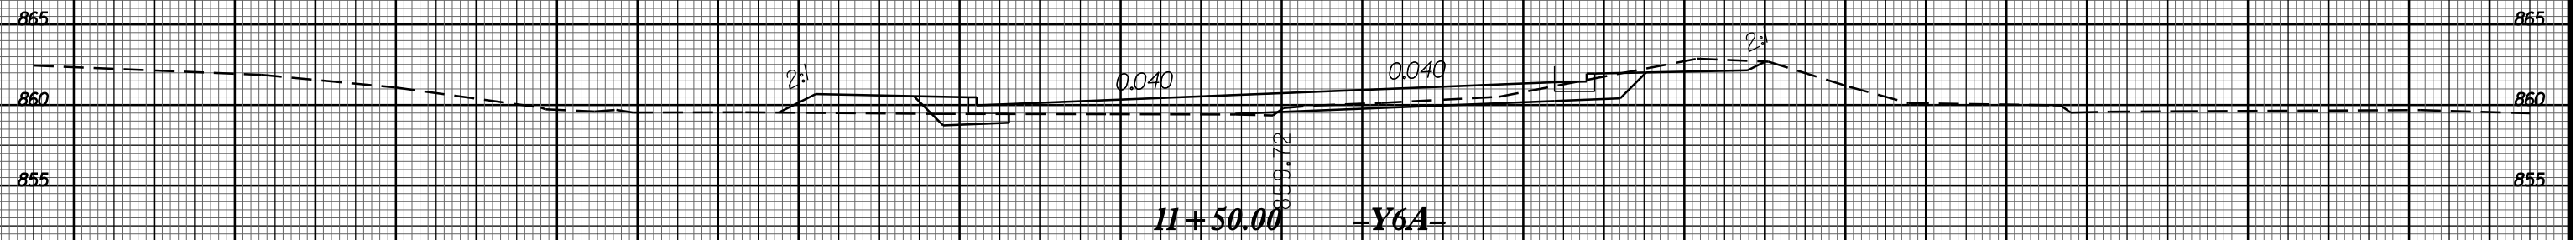

11+50.00 -Y6A-

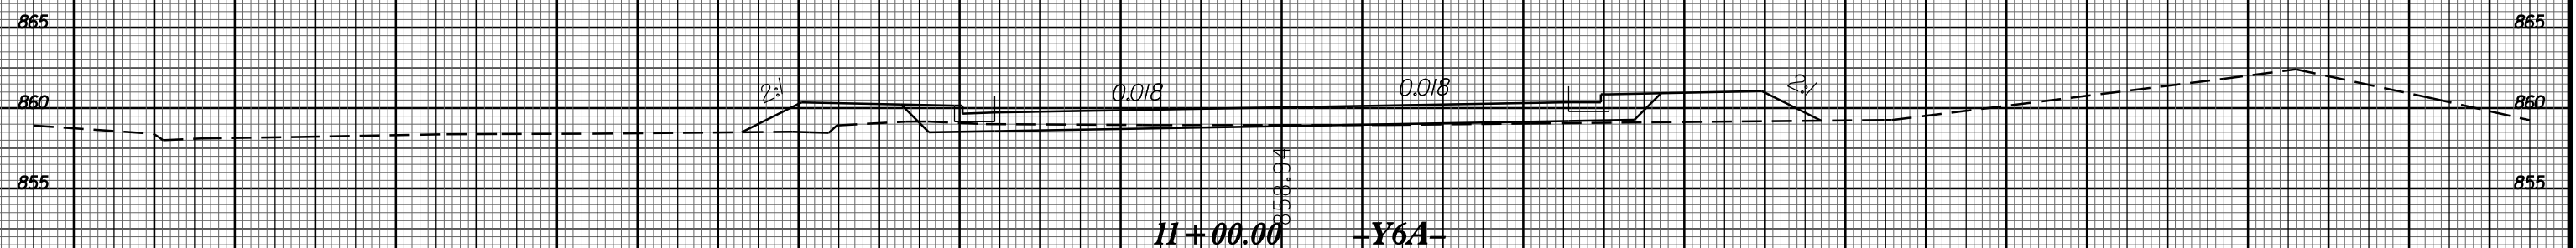

11+00.00 -Y6A-

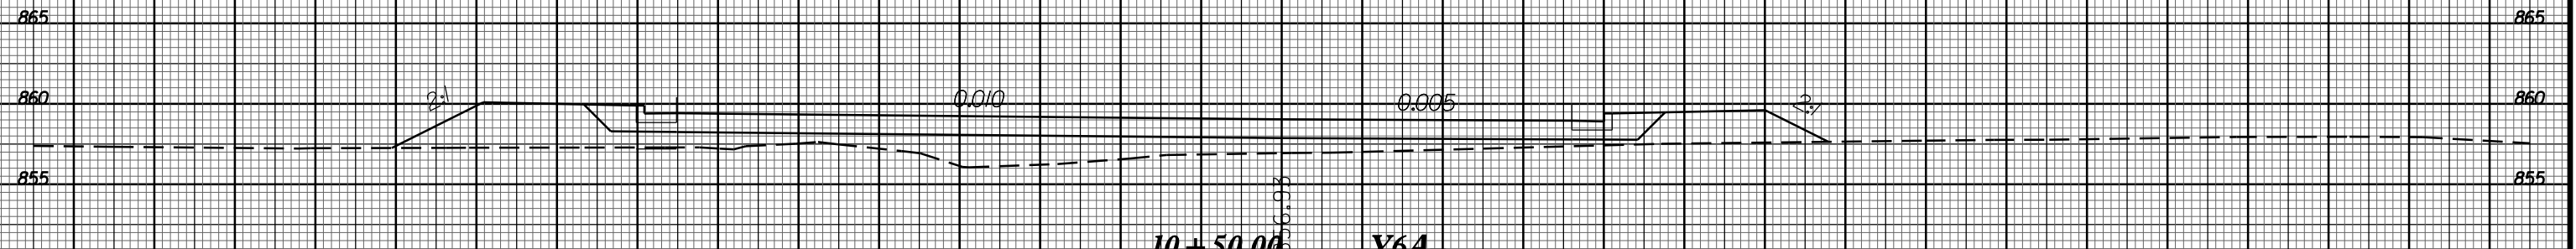

10+50.00 -Y6A-

70 60 50 40 30 20 10 0 10 20 30 40 50 60 70