



SEE SPUR 'C' X-SECTIONS

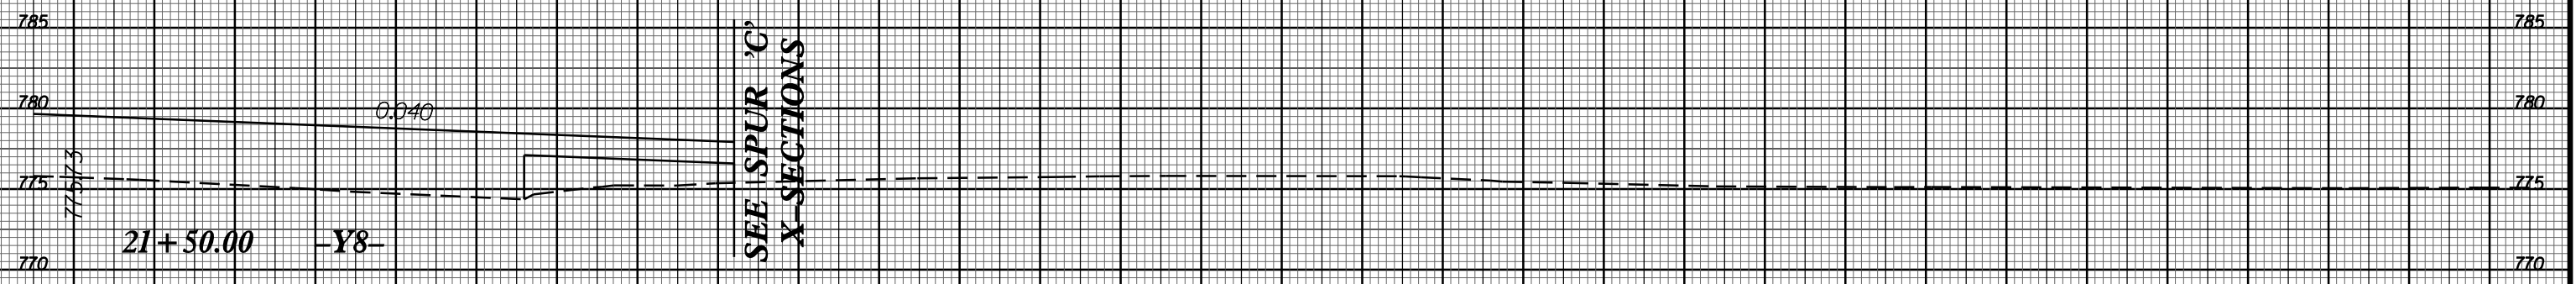

SEE SPUR 'C' X-SECTIONS

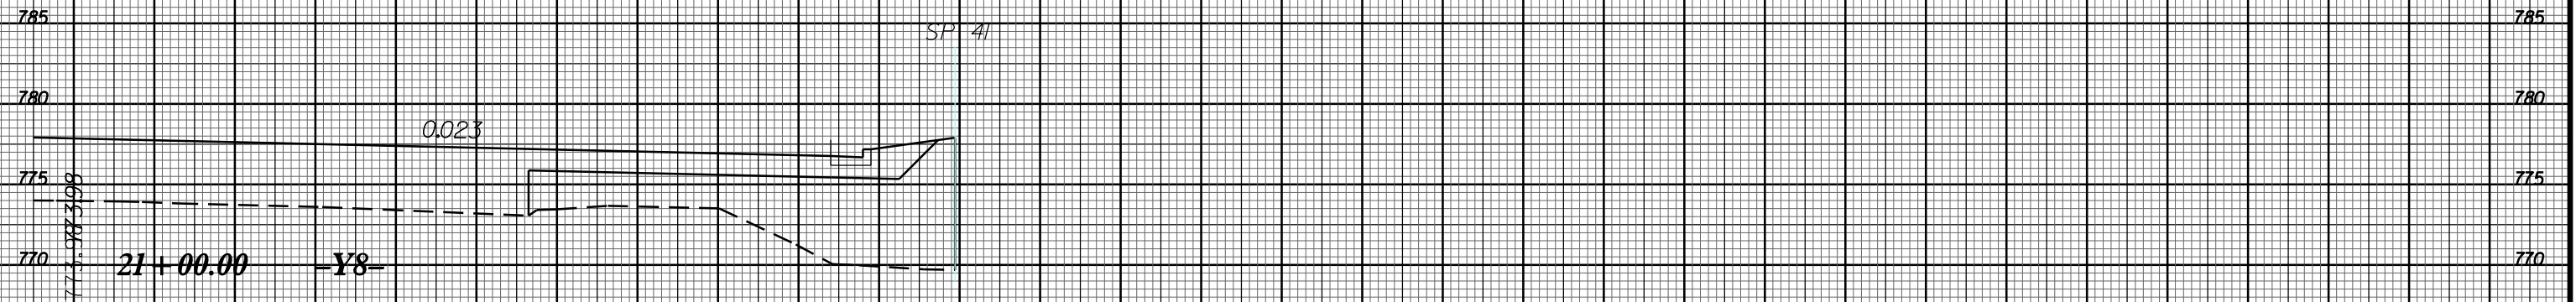

SP 41