



8/23/99

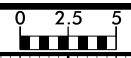

PROJ. REFERENCE NO.	SHEET NO.
U-2524D	X-325

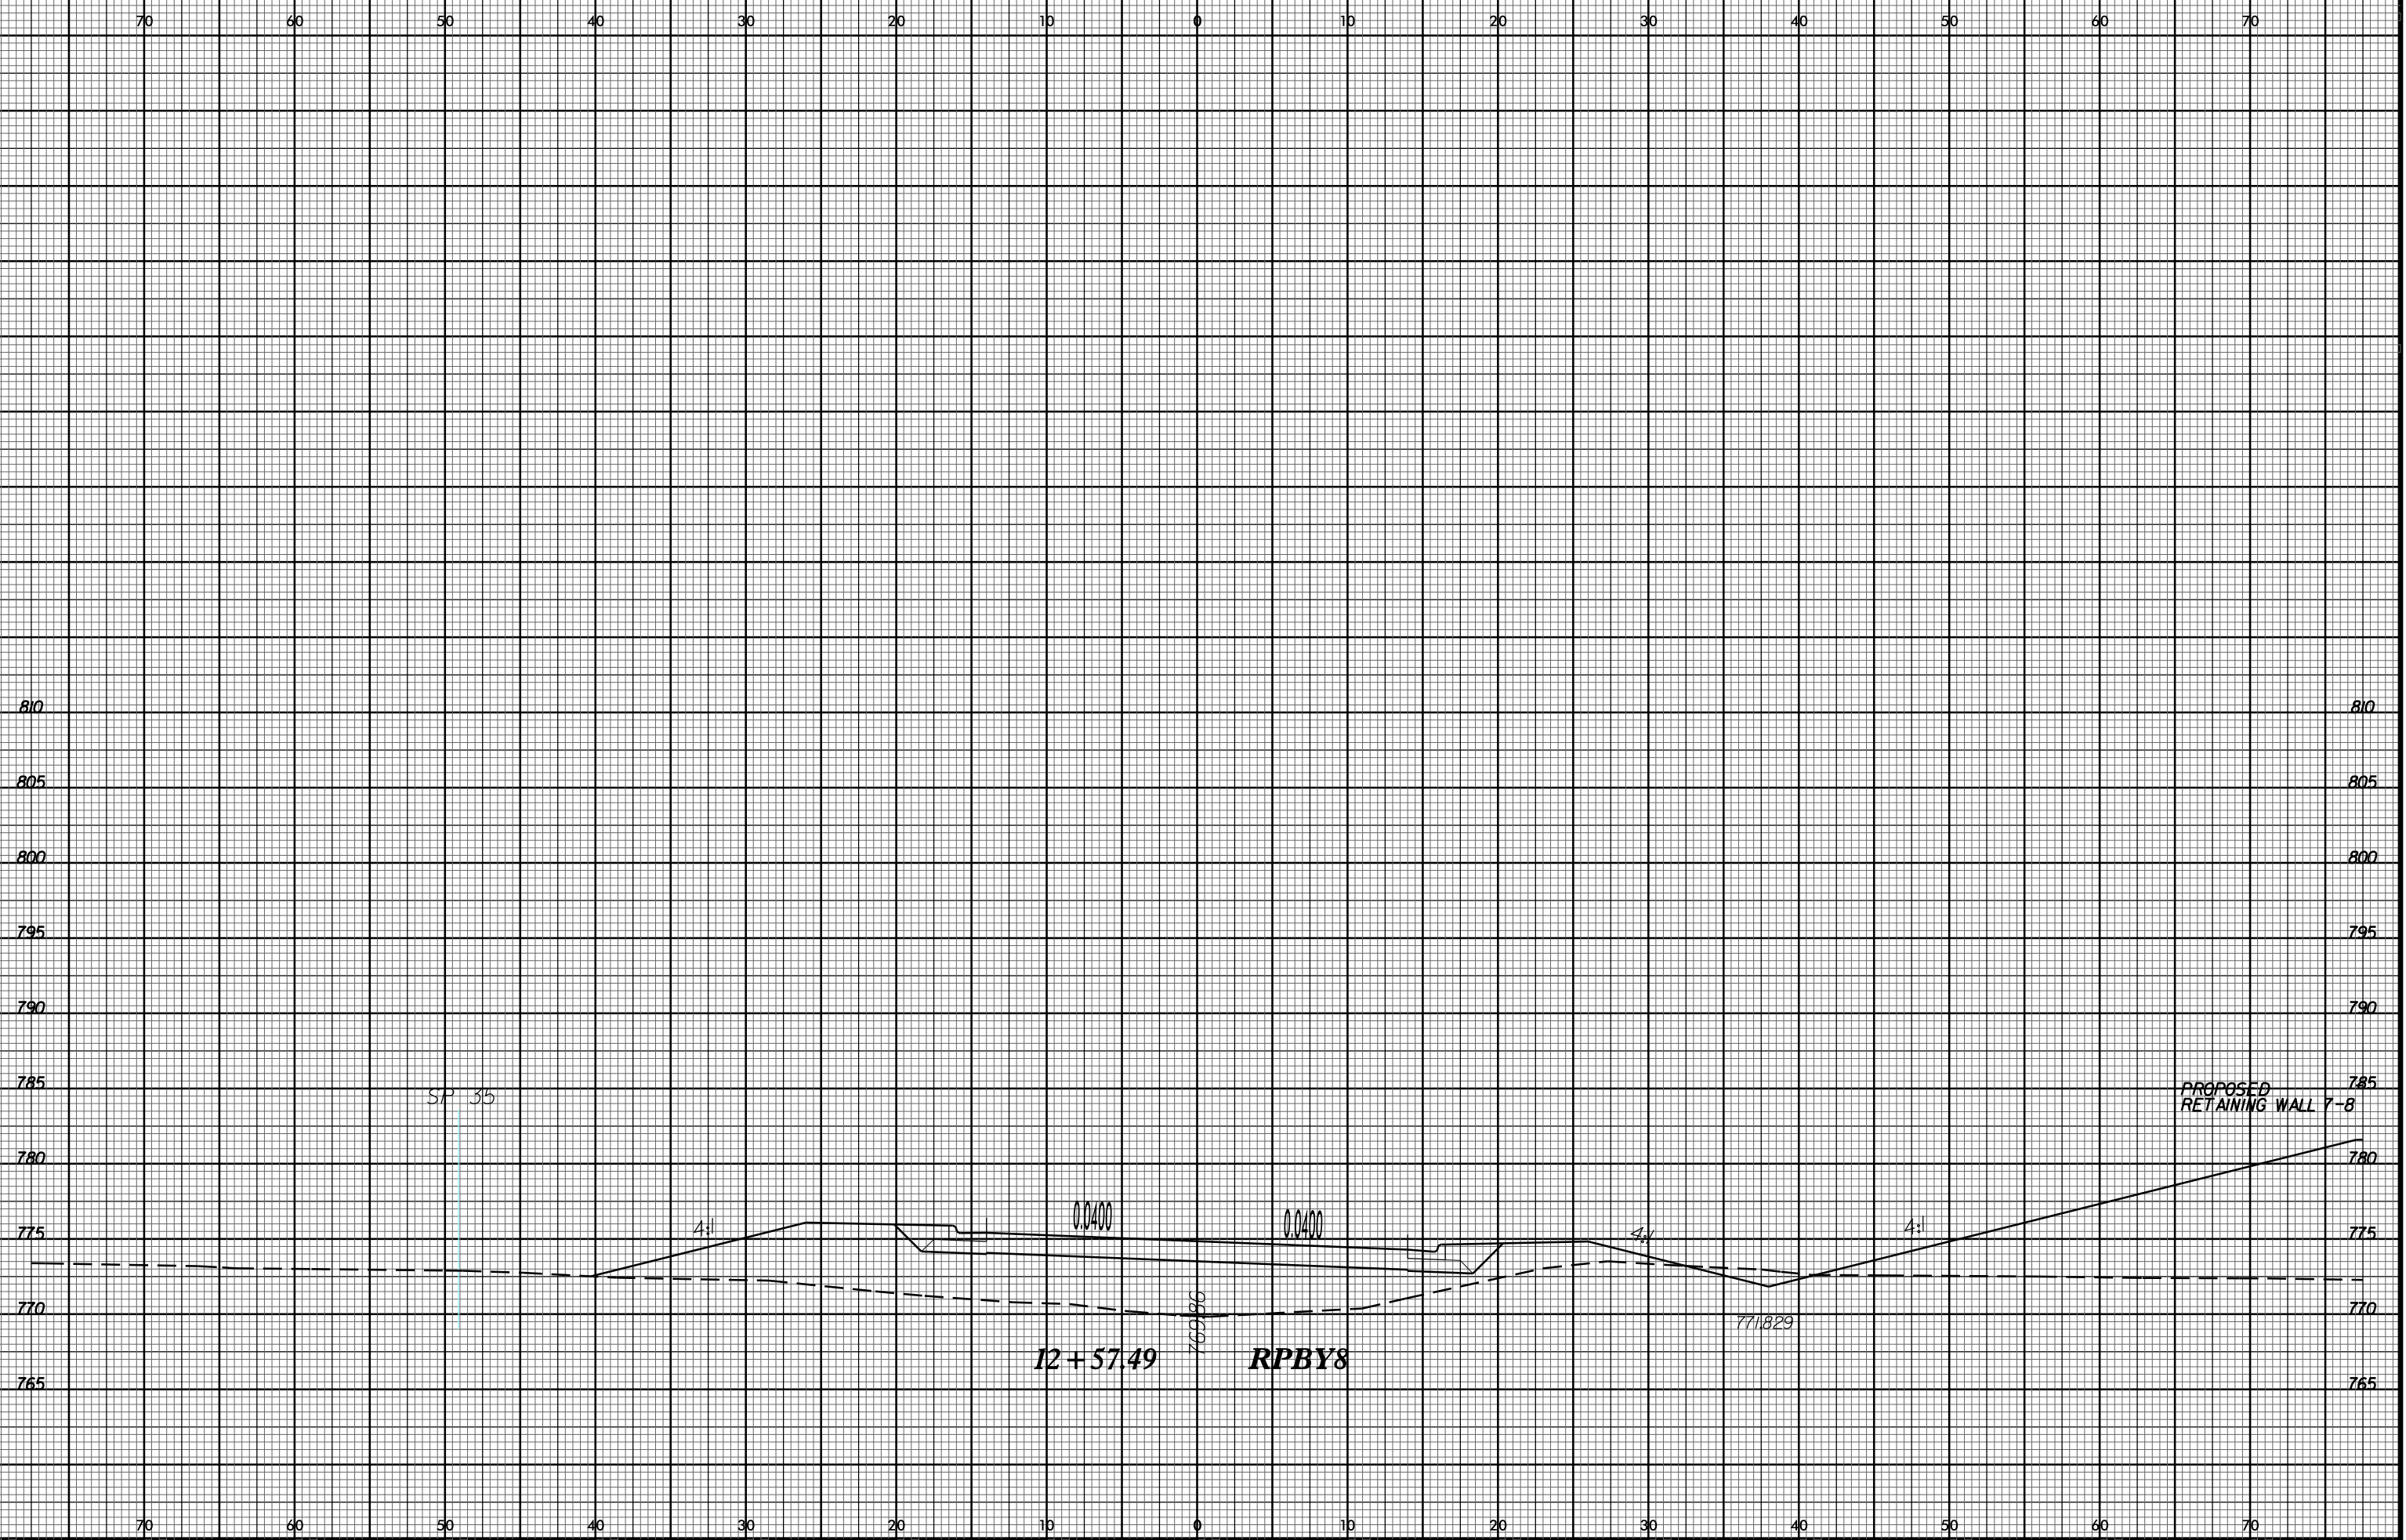

26-MAY-2016 08:40  
 I:\11-25-24D\Roadway\XSC\VB XSECTIONS\U2524D\_Rdy\_xp1\_RAMPS.dgn  
 \$\$\$USERNAME\$\$\$