


8/23/99

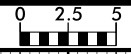

70 60 50 40 30 20 10 0 10 20 30 40 50 60 70

SP 54A

PROPOSED
RETAINING WALL 7-8

4:1

MATCHLINE

MATCHLINE

3.33:1

S.S. 770.112

0.0400

770.93

0.0400

0.0164

0.0167

3.33:1

10+57.16

RPCY8

1+39.78

SPCY8

775.827

4:1

MATCHLINE

MATCHLINE

70 60 50 40 30 20 10 0 10 20 30 40 50 60 70

26-MAY-2016 08:40
I:\11-25-240\Roadway\XSC\VB XSECTIONS\U2524D_Rdu_xp1_RAMPS.dgn
\$\$\$\$\$USFRNAME\$\$\$\$\$