
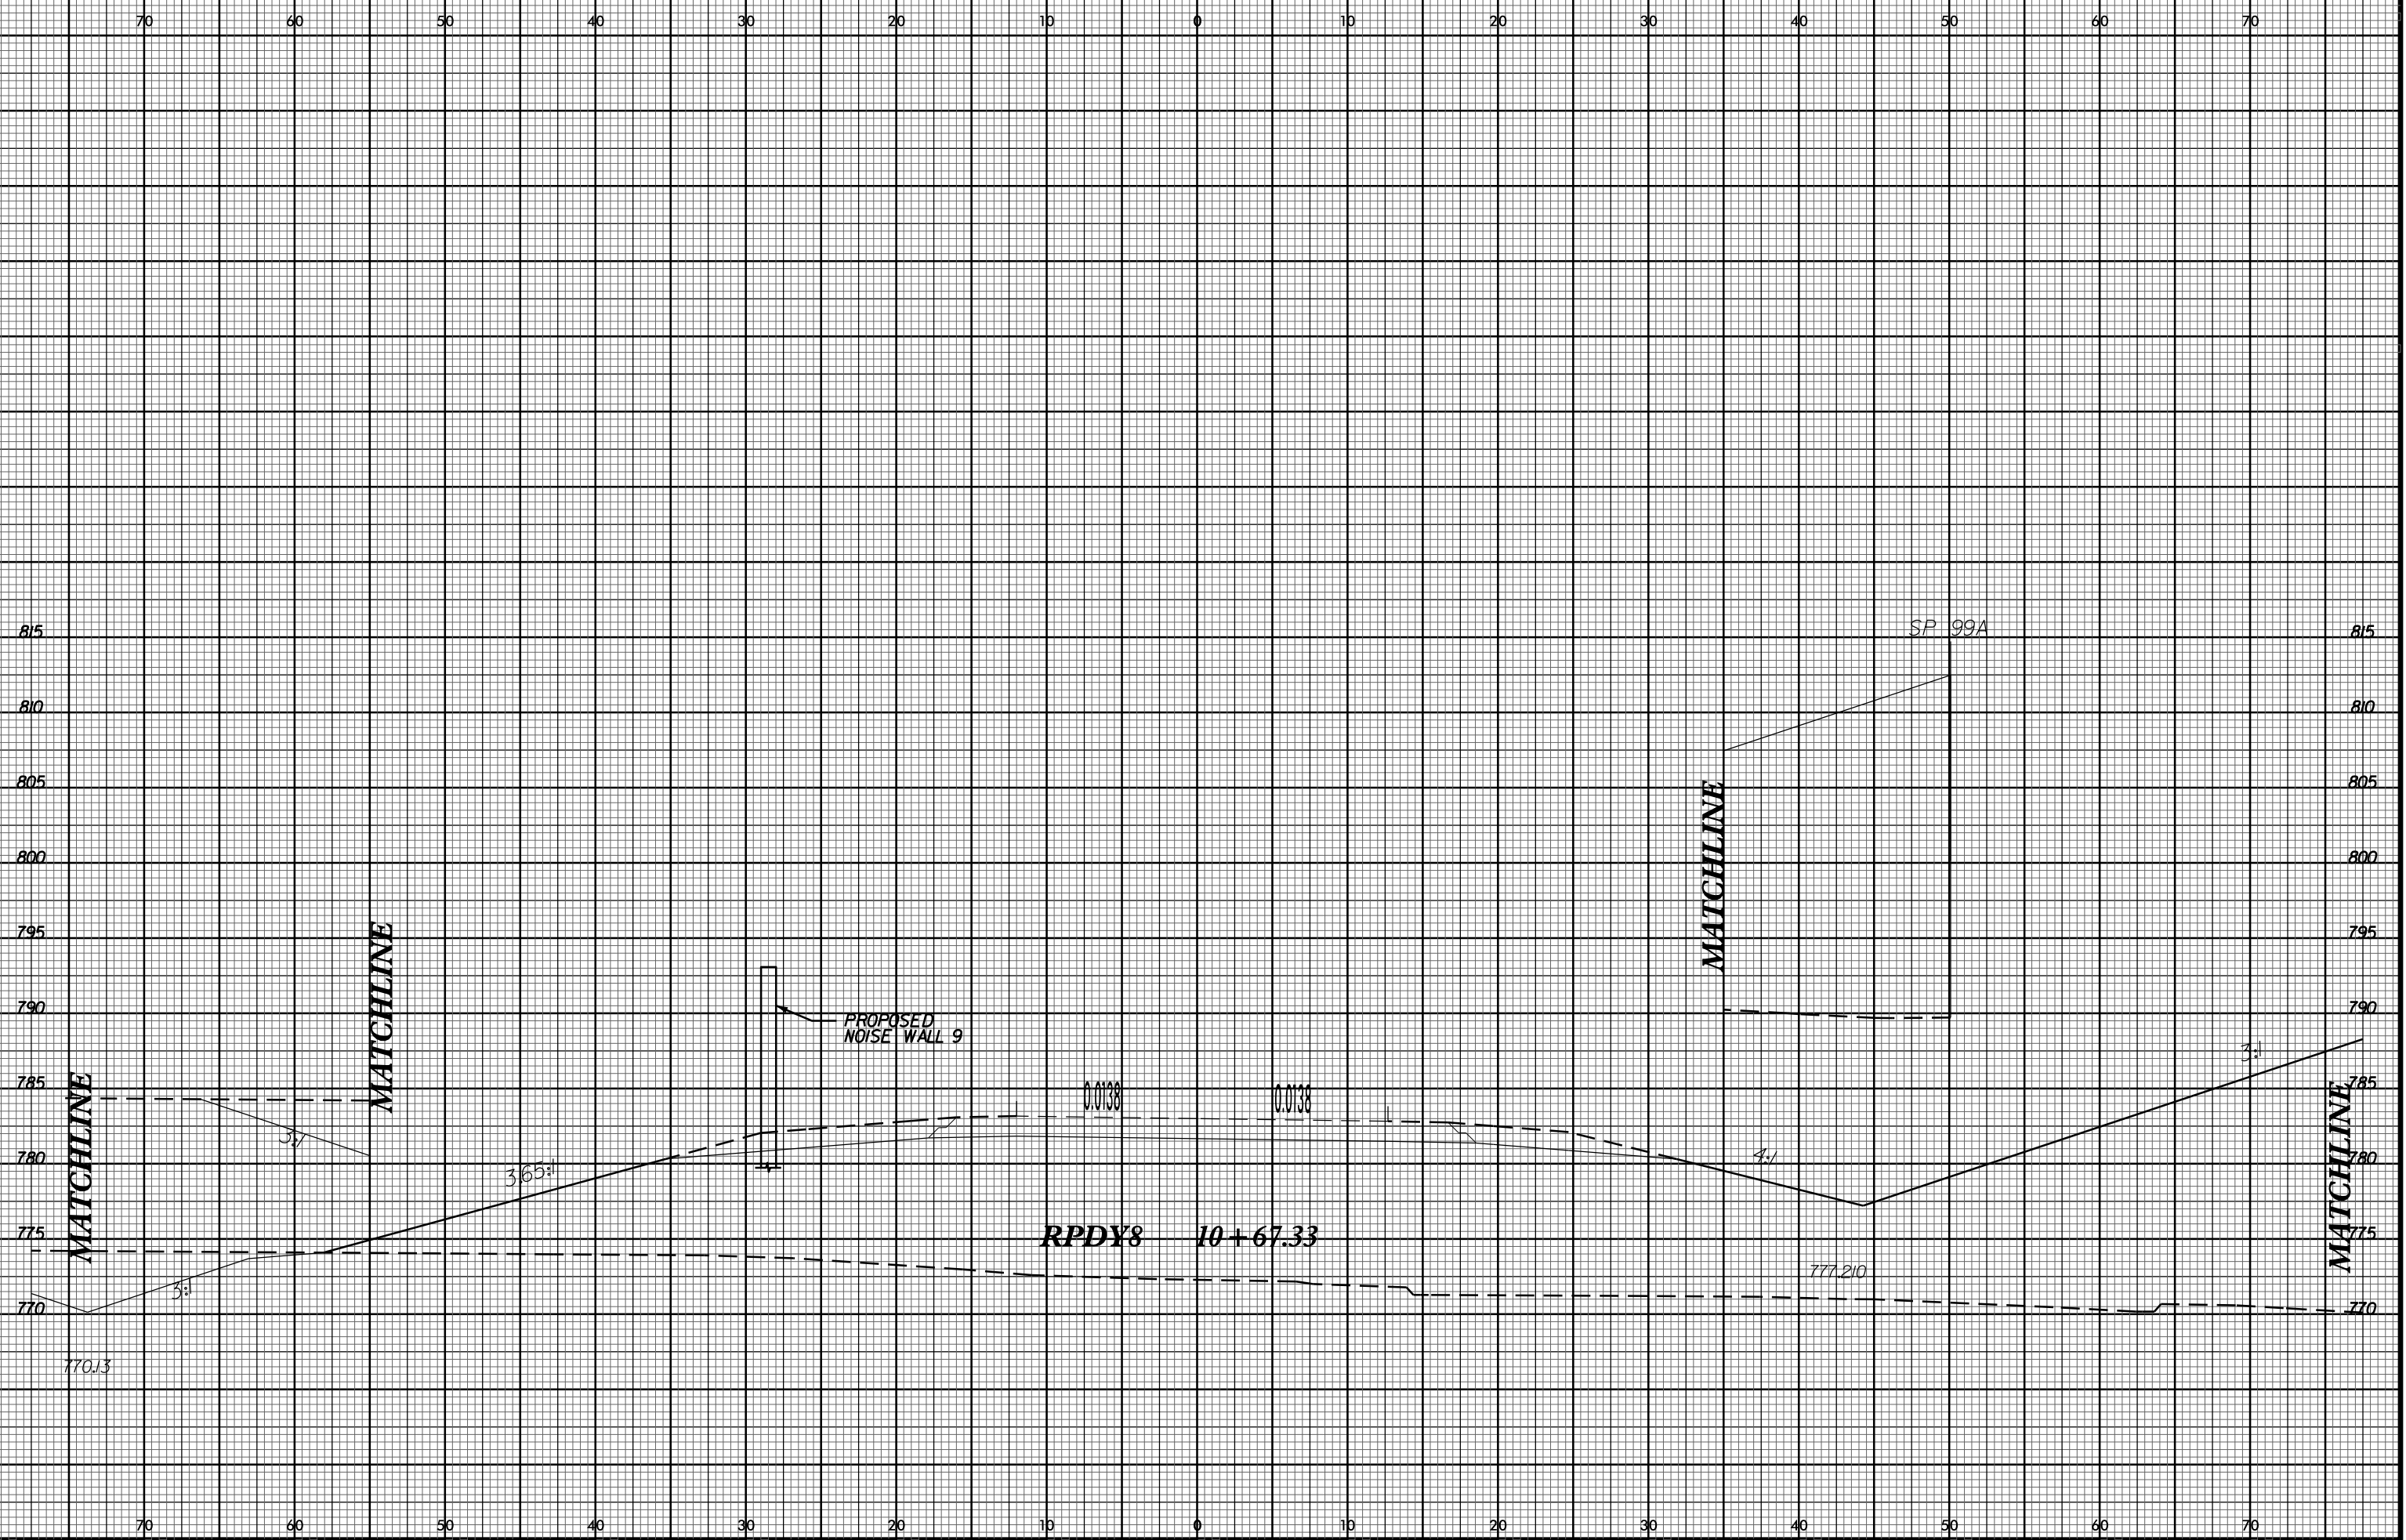


8/23/99

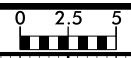

26-MAY-2016 08:40
 I:\11-25-240\Roadway\XSC\VB XSECTIONS\U2524D_Rdy_xp1_RAMPS.dgn
 \$\$\$USERNAME\$\$\$