
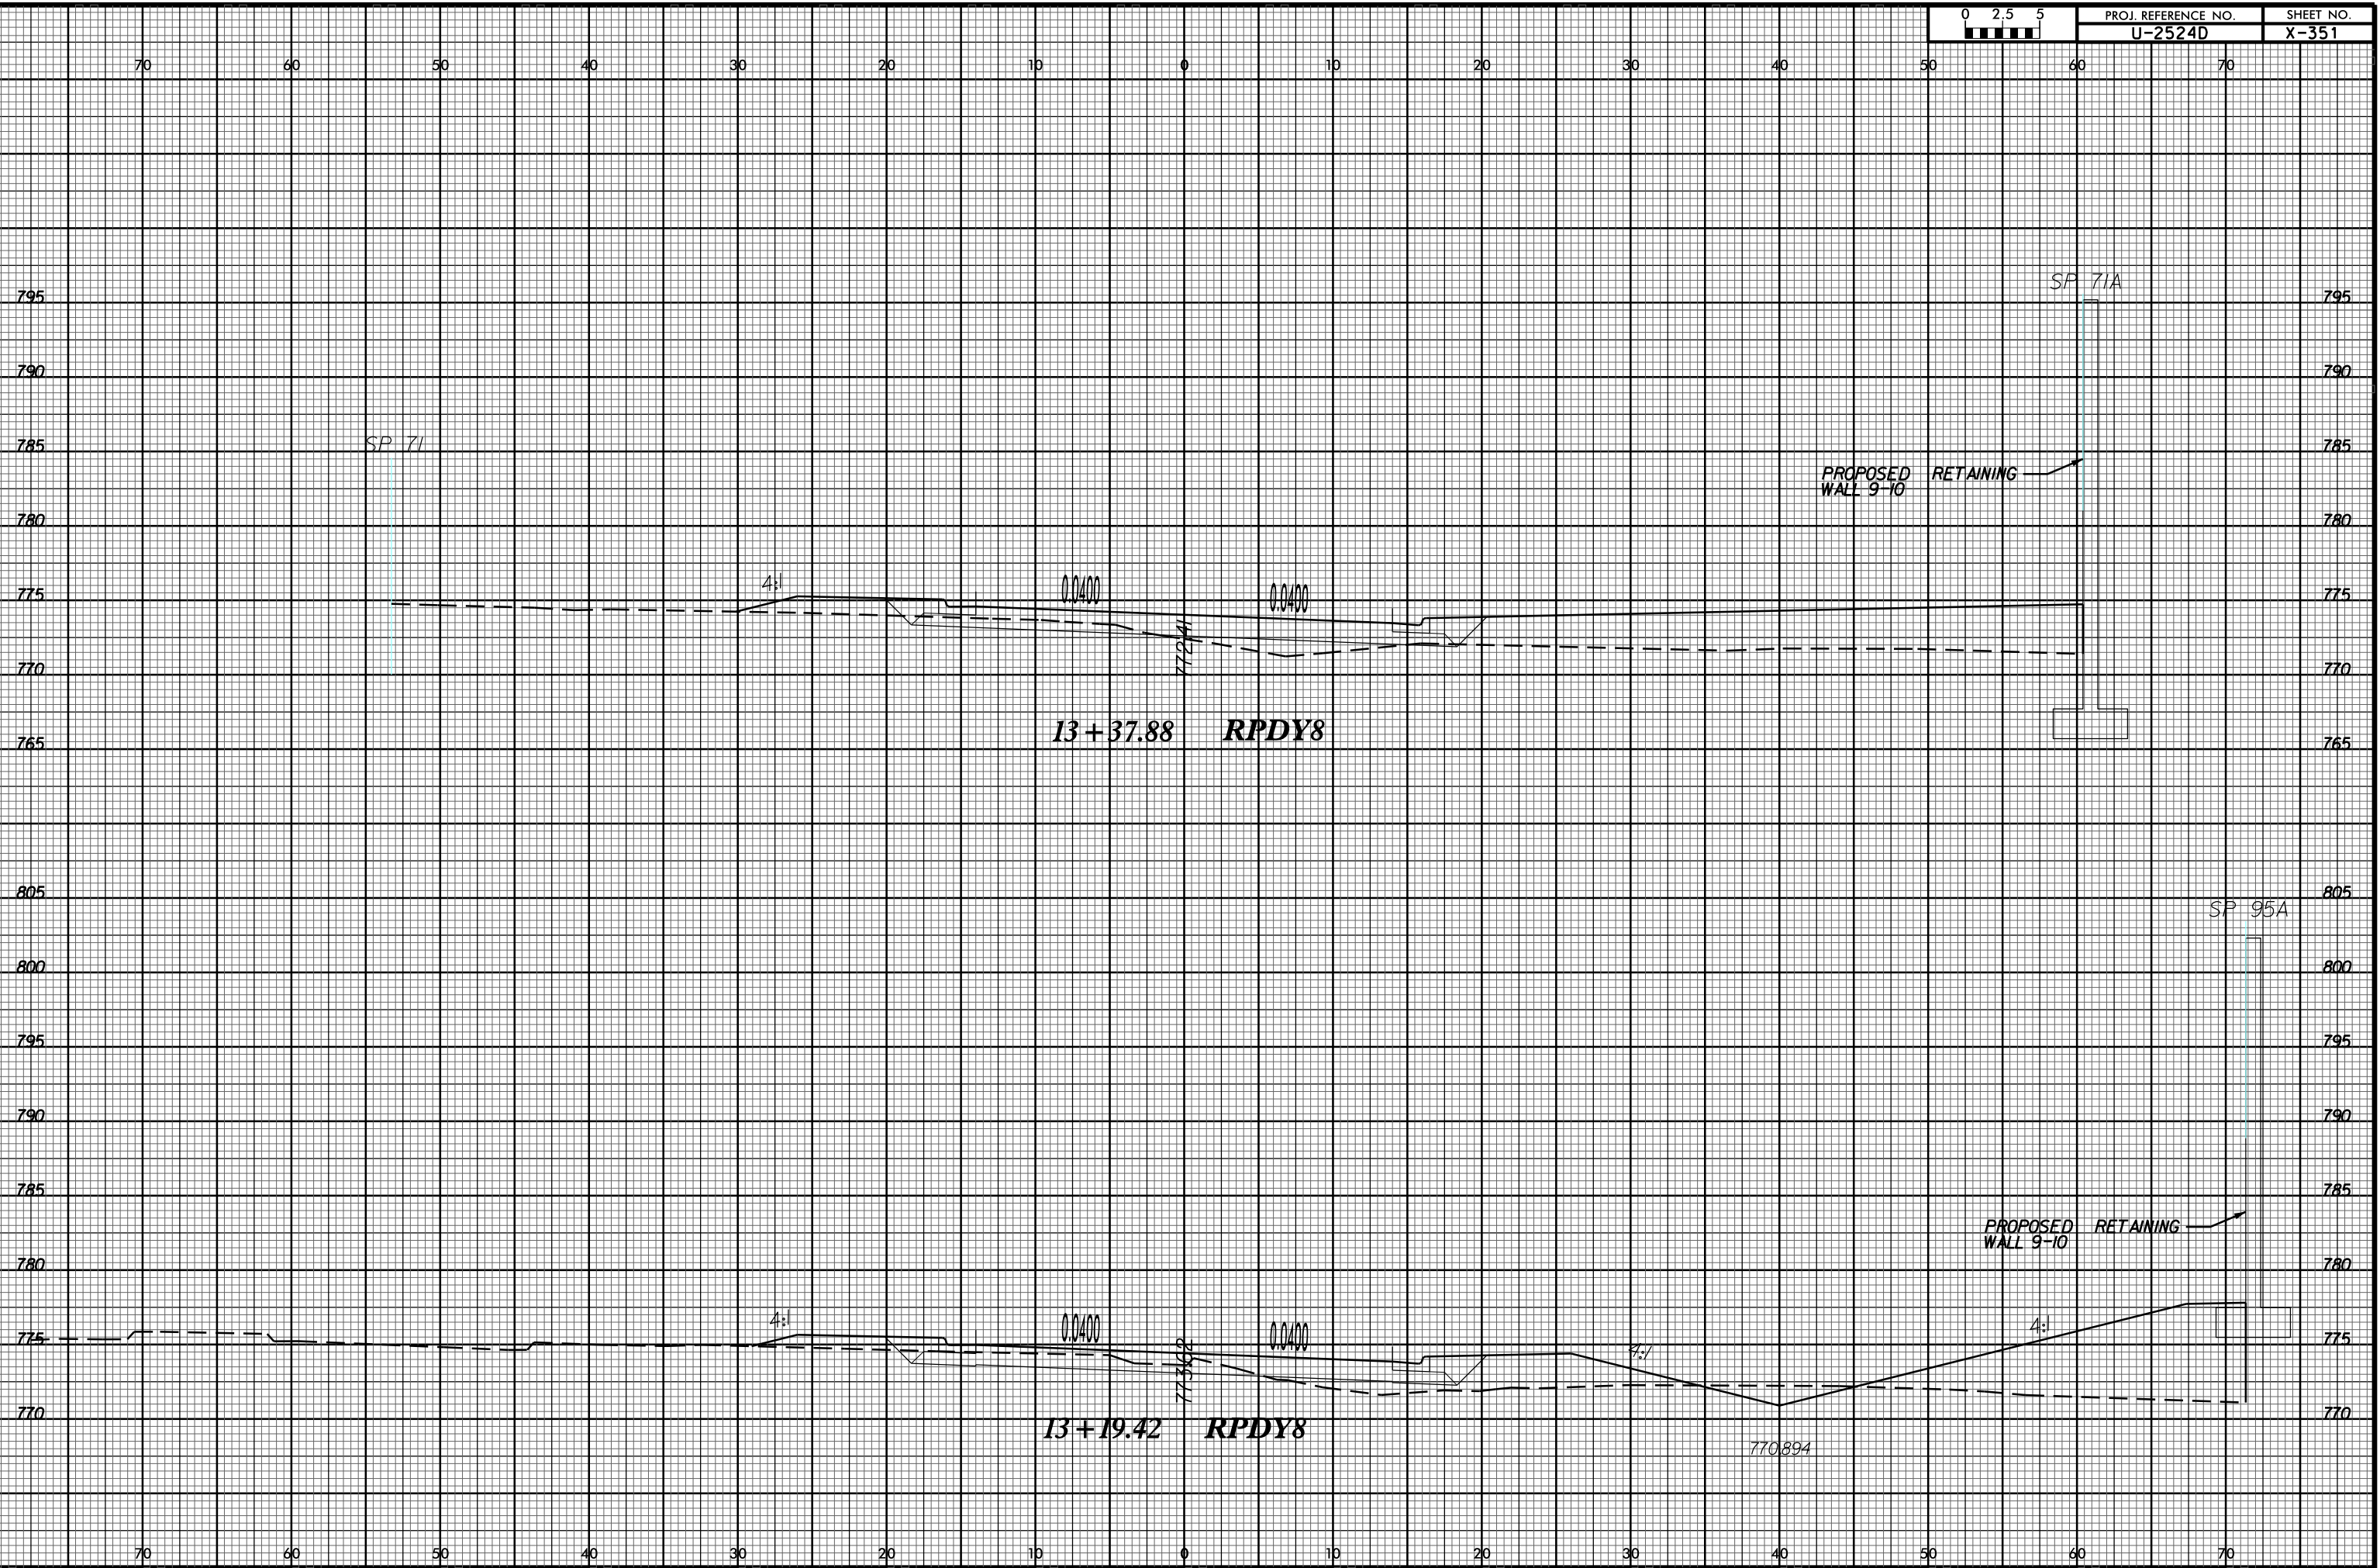


8/23/99

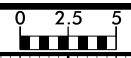

13 + 37.88 RPDY8

13 + 19.42 RPDY8

PROPOSED RETAINING WALL 9-10

PROPOSED RETAINING WALL 9-10

SP 71

SP 71A

SP 95A

772.41

773.62

770.894

26-MAY-2016 08:41 T:\1\2524D\RDY8\XSECTION\U2524D_Rdy8xp1_RAMPS.dgn