


8/23/99



PROJ. REFERENCE NO.
U-2524D

SHEET NO.
X-355

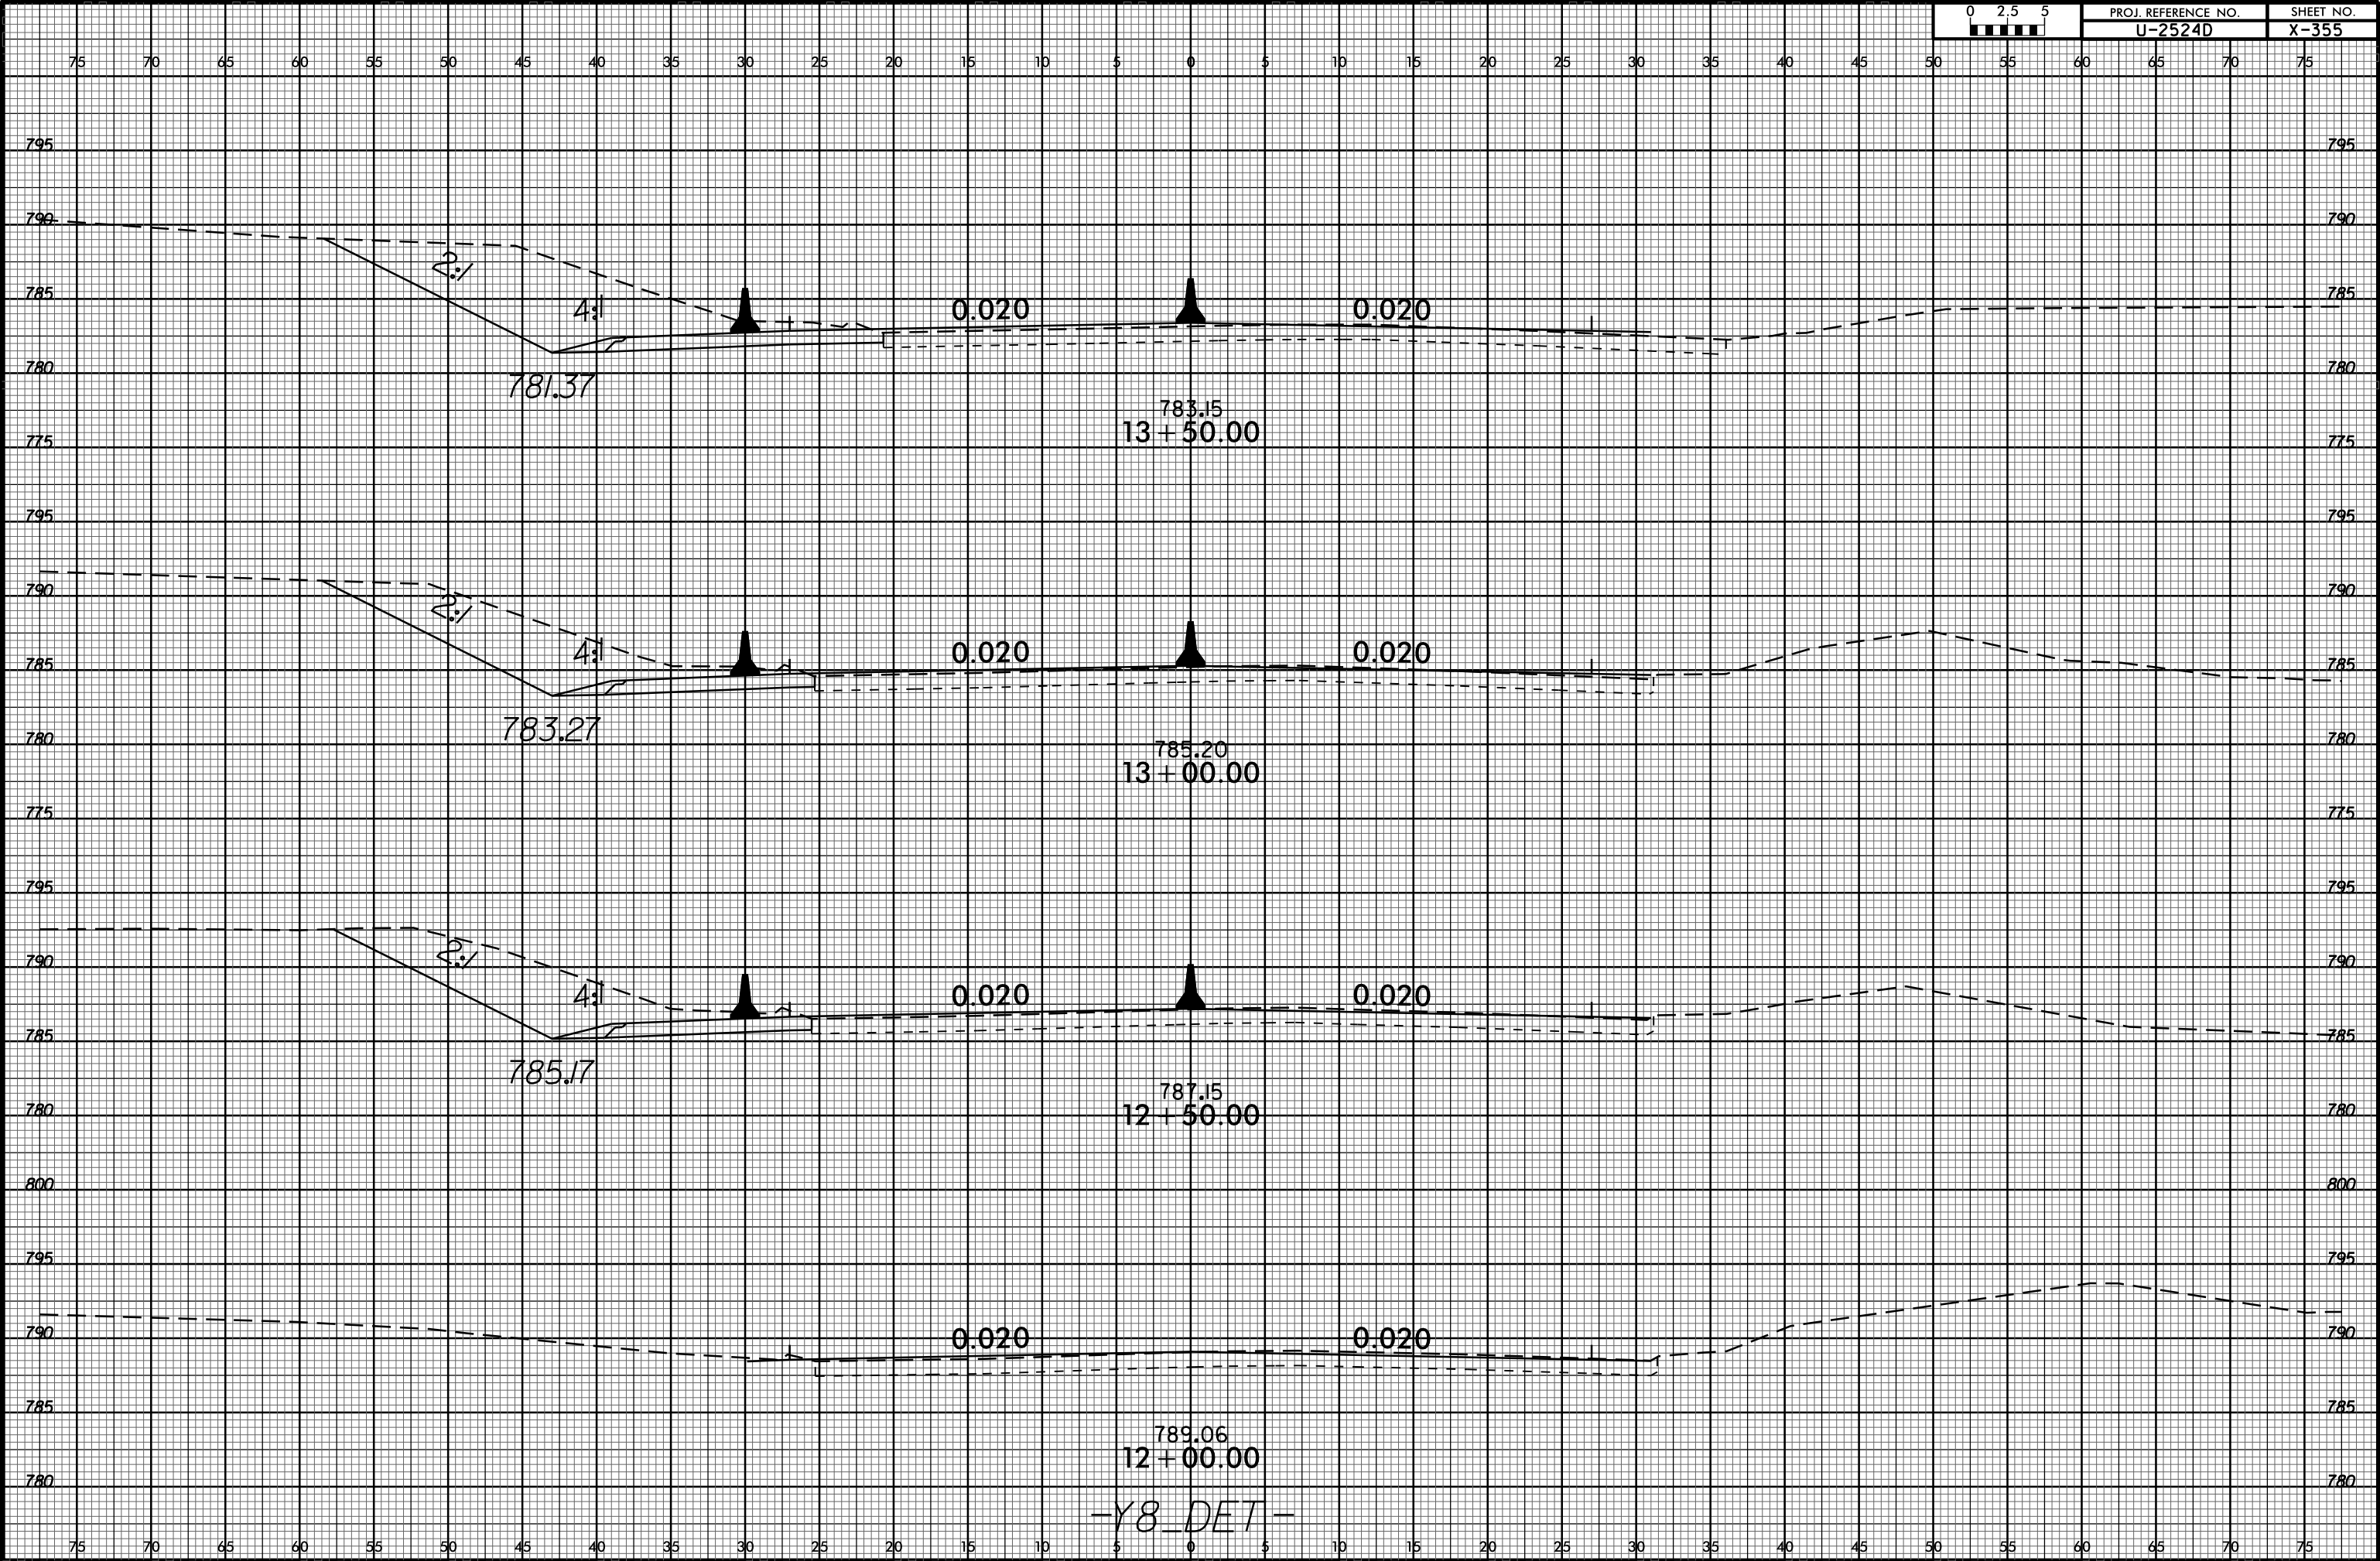

I:\JUN-2016 1459
J:\U-2524D\Roadway\XSC\8 XSECTIONS\U2524D_rdy_xp1_fg_DET.dgn
\$\$\$\$\$USERNAME\$\$\$\$\$

-Y8 DET-