


8/23/99

0 2.5 5

PROJ. REFERENCE NO.
U-2524D

SHEET NO.
X-358

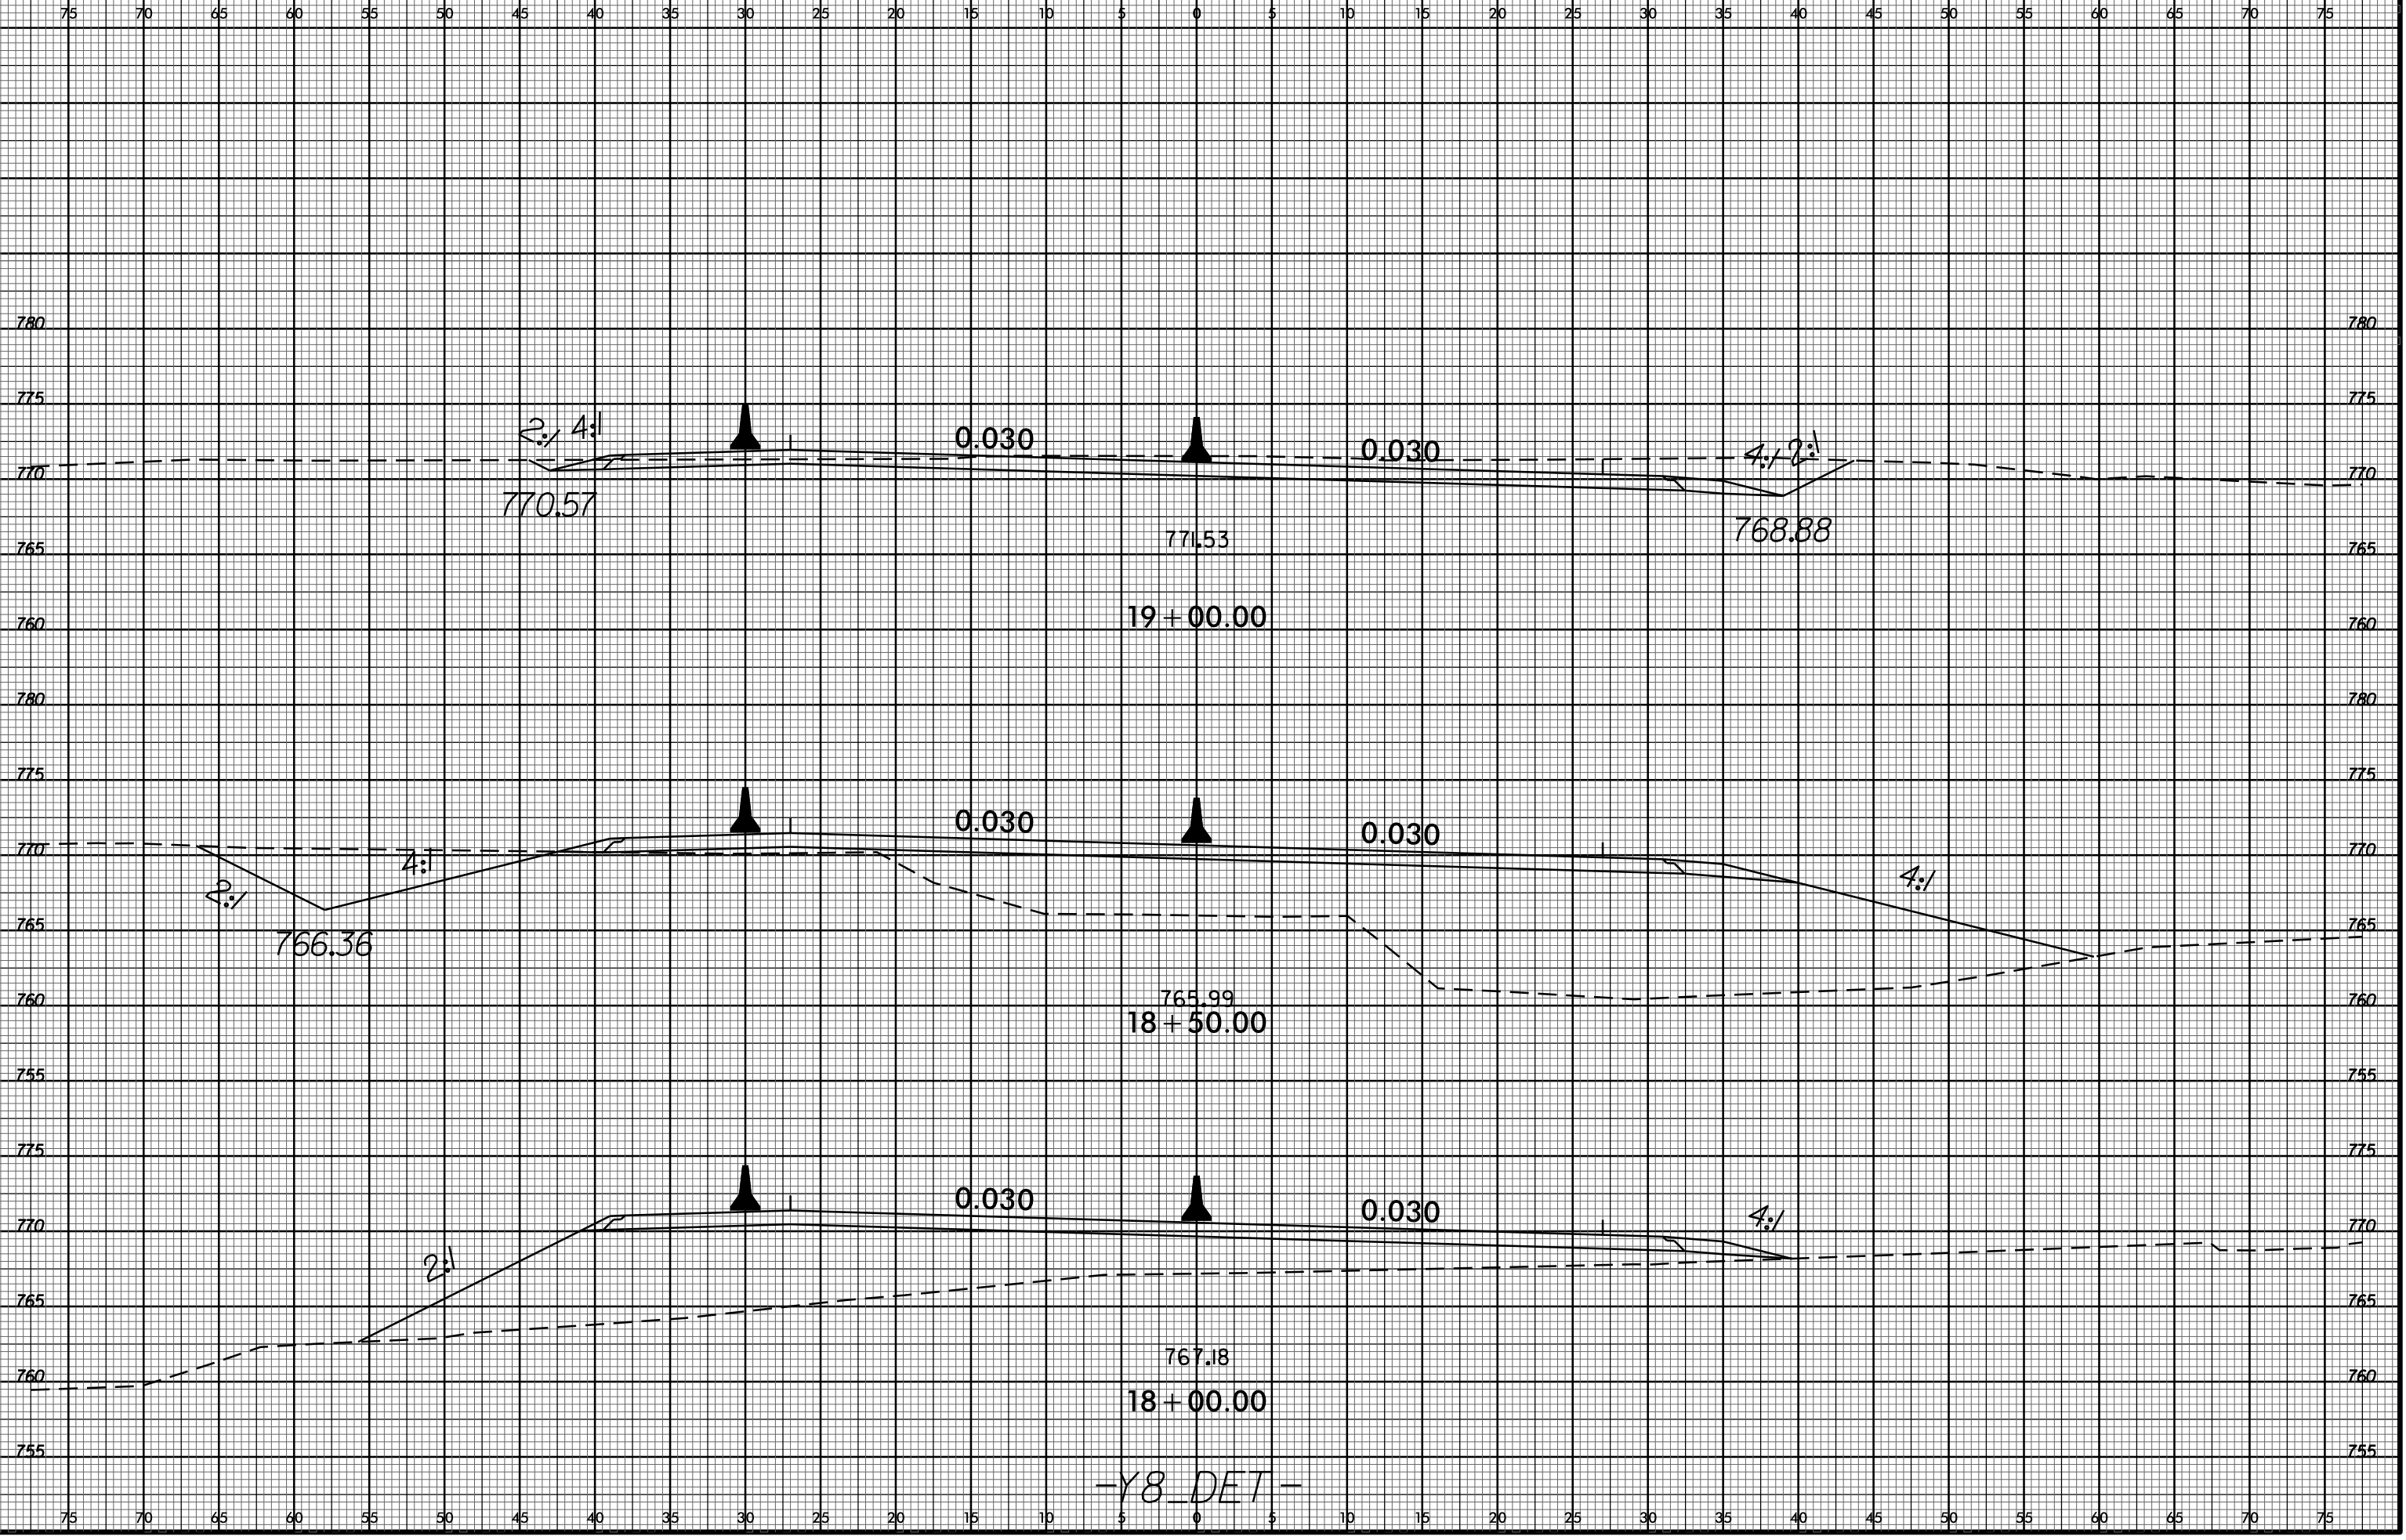

I:\JUN-2016\3105
J:\U-2524D\Roadway\XSC\18 XSECTIONS\U2524D_rdy_xp1_fig1_DE1.dgn
\$\$\$\$\$USERNAME\$\$\$\$\$