



PLAN - ROOF SLAB

*6 D1 DOWELS @ SECTION CHANGE NOT SHOWN FOR CLARITY.

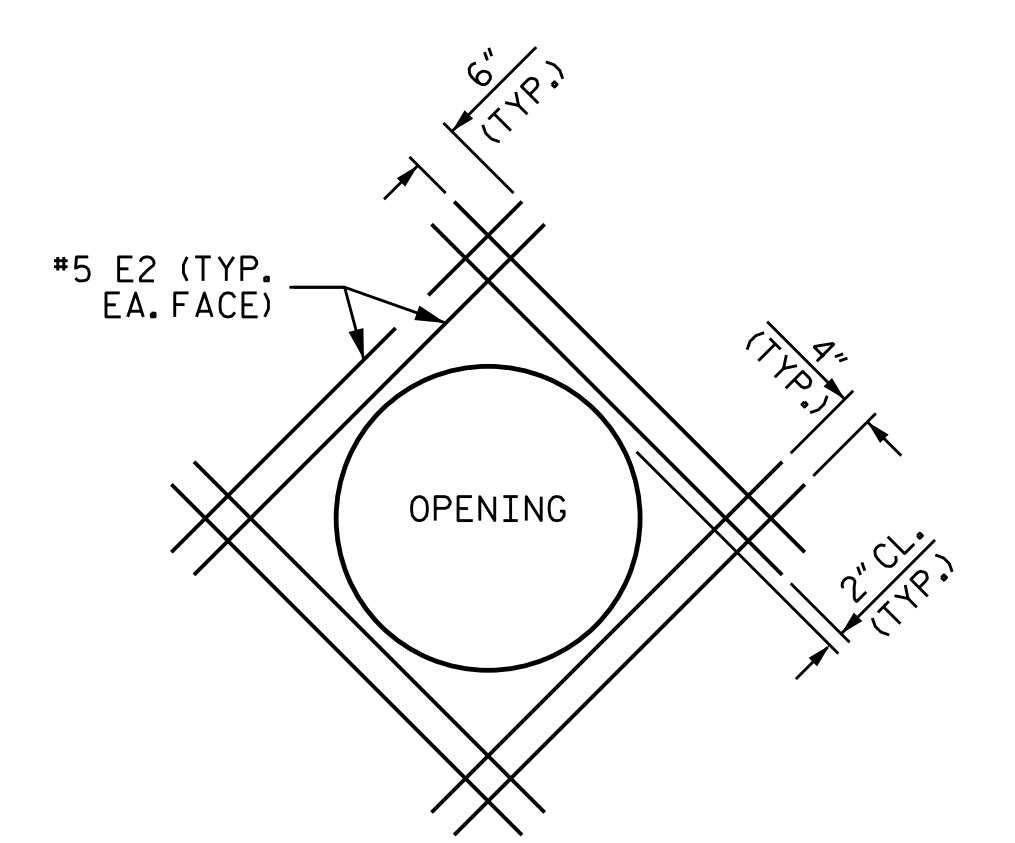

WALL OPENING DETAILS

FOR 18" Ø PIPE THRU EXTERIOR WALL
 FIELD CUT & BEND "B" & "C" BARS AS NEEDED
 TO CLEAR PIPE

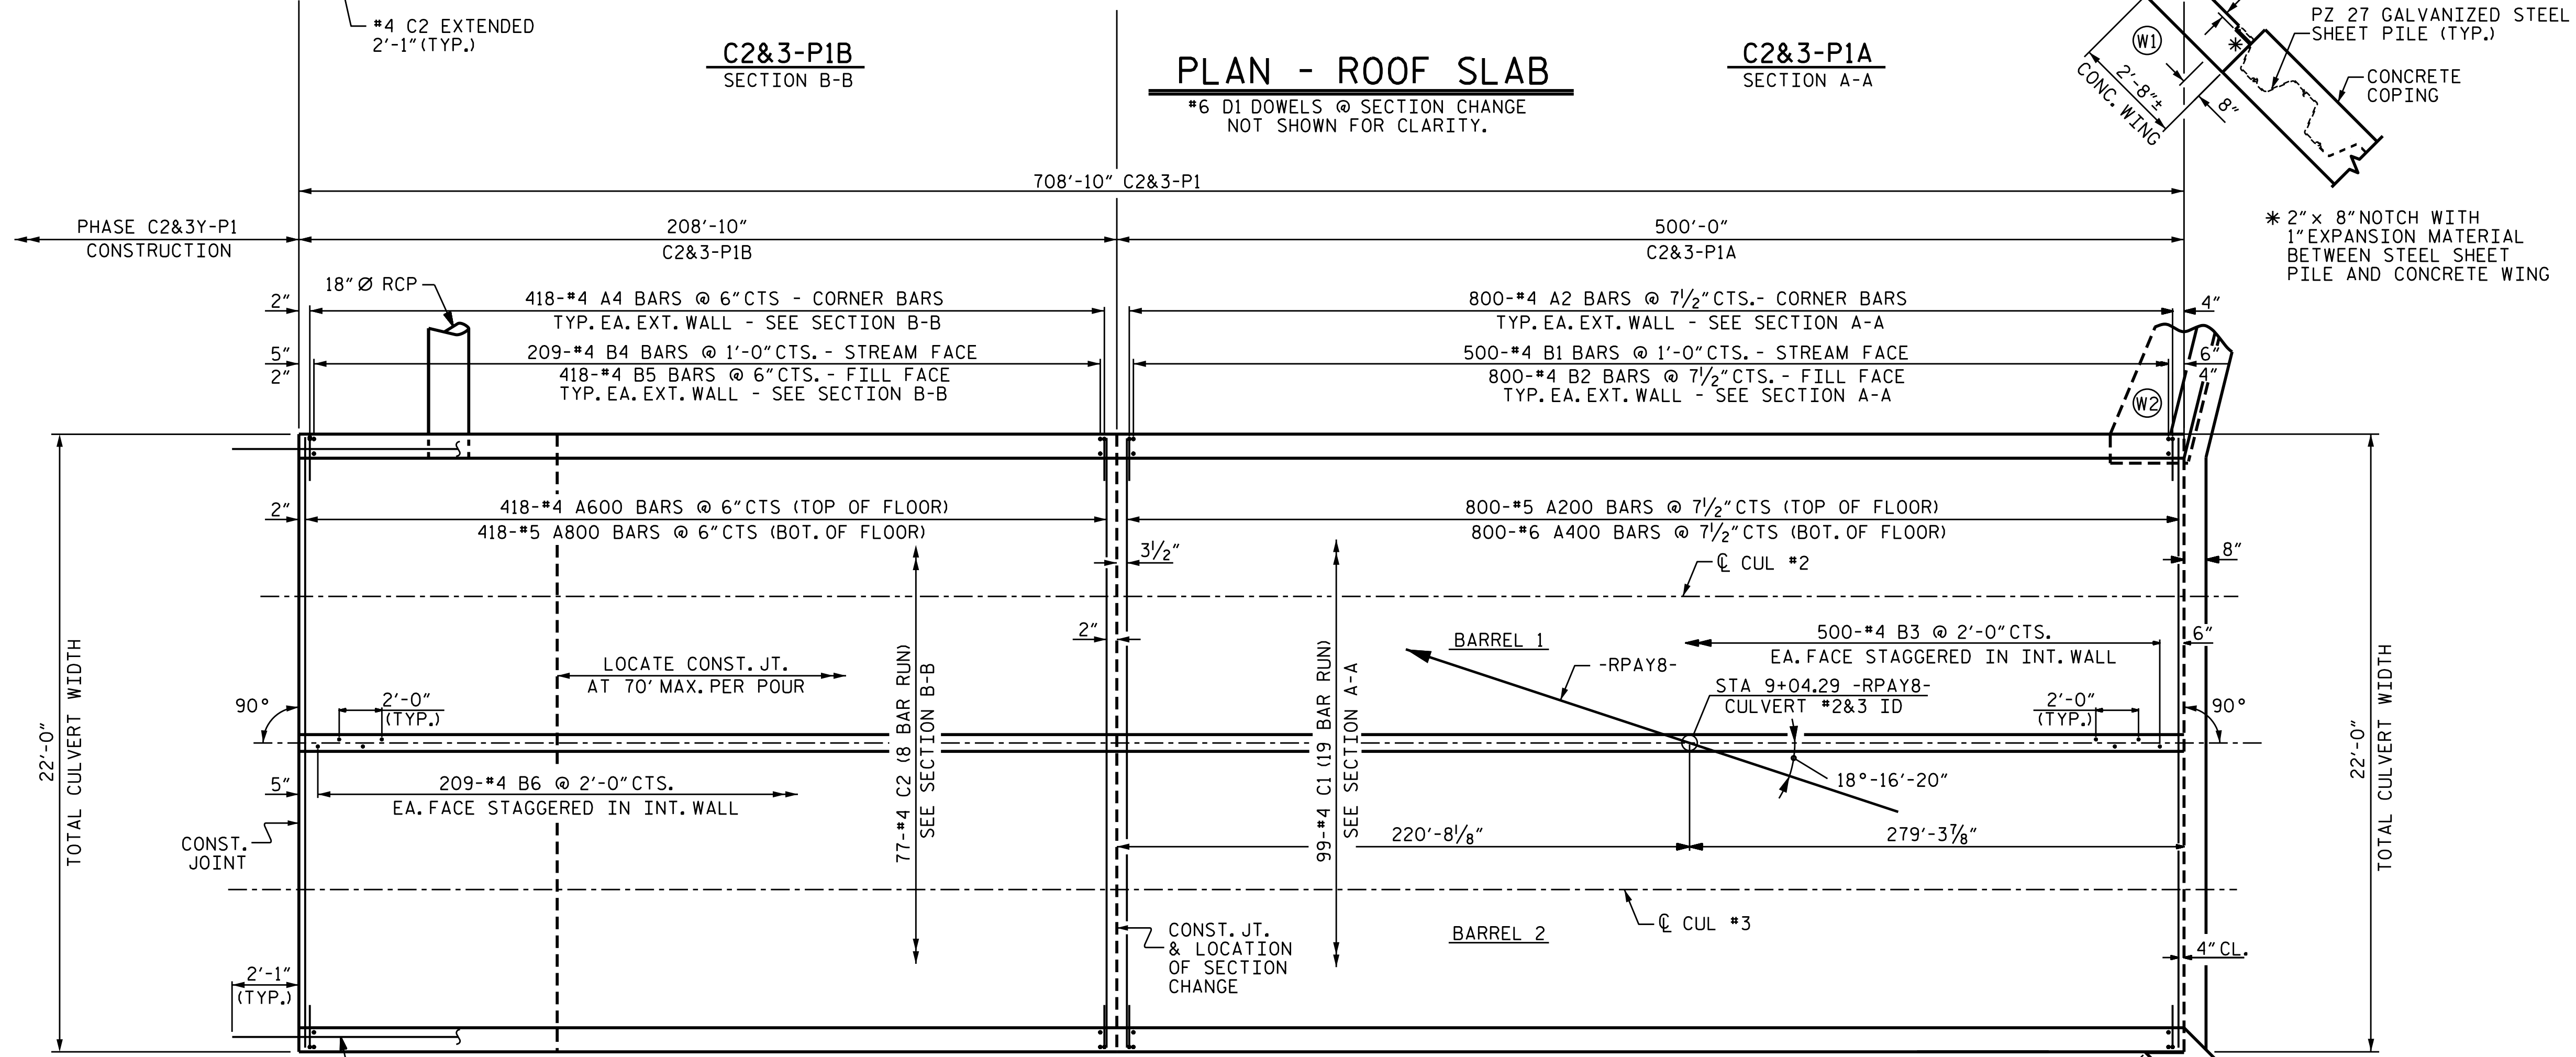

PLAN - FLOOR SLAB

*6 D1 DOWELS @ SECTION CHANGE NOT SHOWN FOR CLARITY.



DocuSign by:
 Ting Fang
 8/16/2016

PROJECT NO. U-2524D
GUILFORD COUNTY
 STATION: 9+04.29 -RPAY8-

SHEET 3 OF 9

STATE OF NORTH CAROLINA
 DEPARTMENT OF TRANSPORTATION
 RALEIGH
CULVERT #2&3
DOUBLE 10' X 7' RCBC
C2&3-P1A & C2&3-P1B
18°-16'-20" SKEW

DRAWN BY: E. I. OMILE DATE: 3/25/14
 CHECKED BY: T. H. FANG DATE: 6/21/16
 DESIGN ENGINEER OF RECORD: P. K. NEWTON DATE: 7/13/16

DOCUMENT NOT CONSIDERED
 FINAL UNLESS ALL
 SIGNATURES COMPLETED

REVISIONS						SHEET NO.
NO.	BY:	DATE:	NO.	BY:	DATE:	C-16
1			3			TOTAL SHEETS
2			4			34

CUL #2&3