

GEOTECHNICAL ENGINEER


SEAL  
028422  
DONALD W. BROWN, P.E.

ENGINEER

DocuSigned by:  
Donald W. Brown Jr. 5/12/2016

SIGNATURE      DATE      SIGNATURE      DATE

**DOCUMENT NOT CONSIDERED FINAL  
UNLESS ALL SIGNATURES COMPLETED**

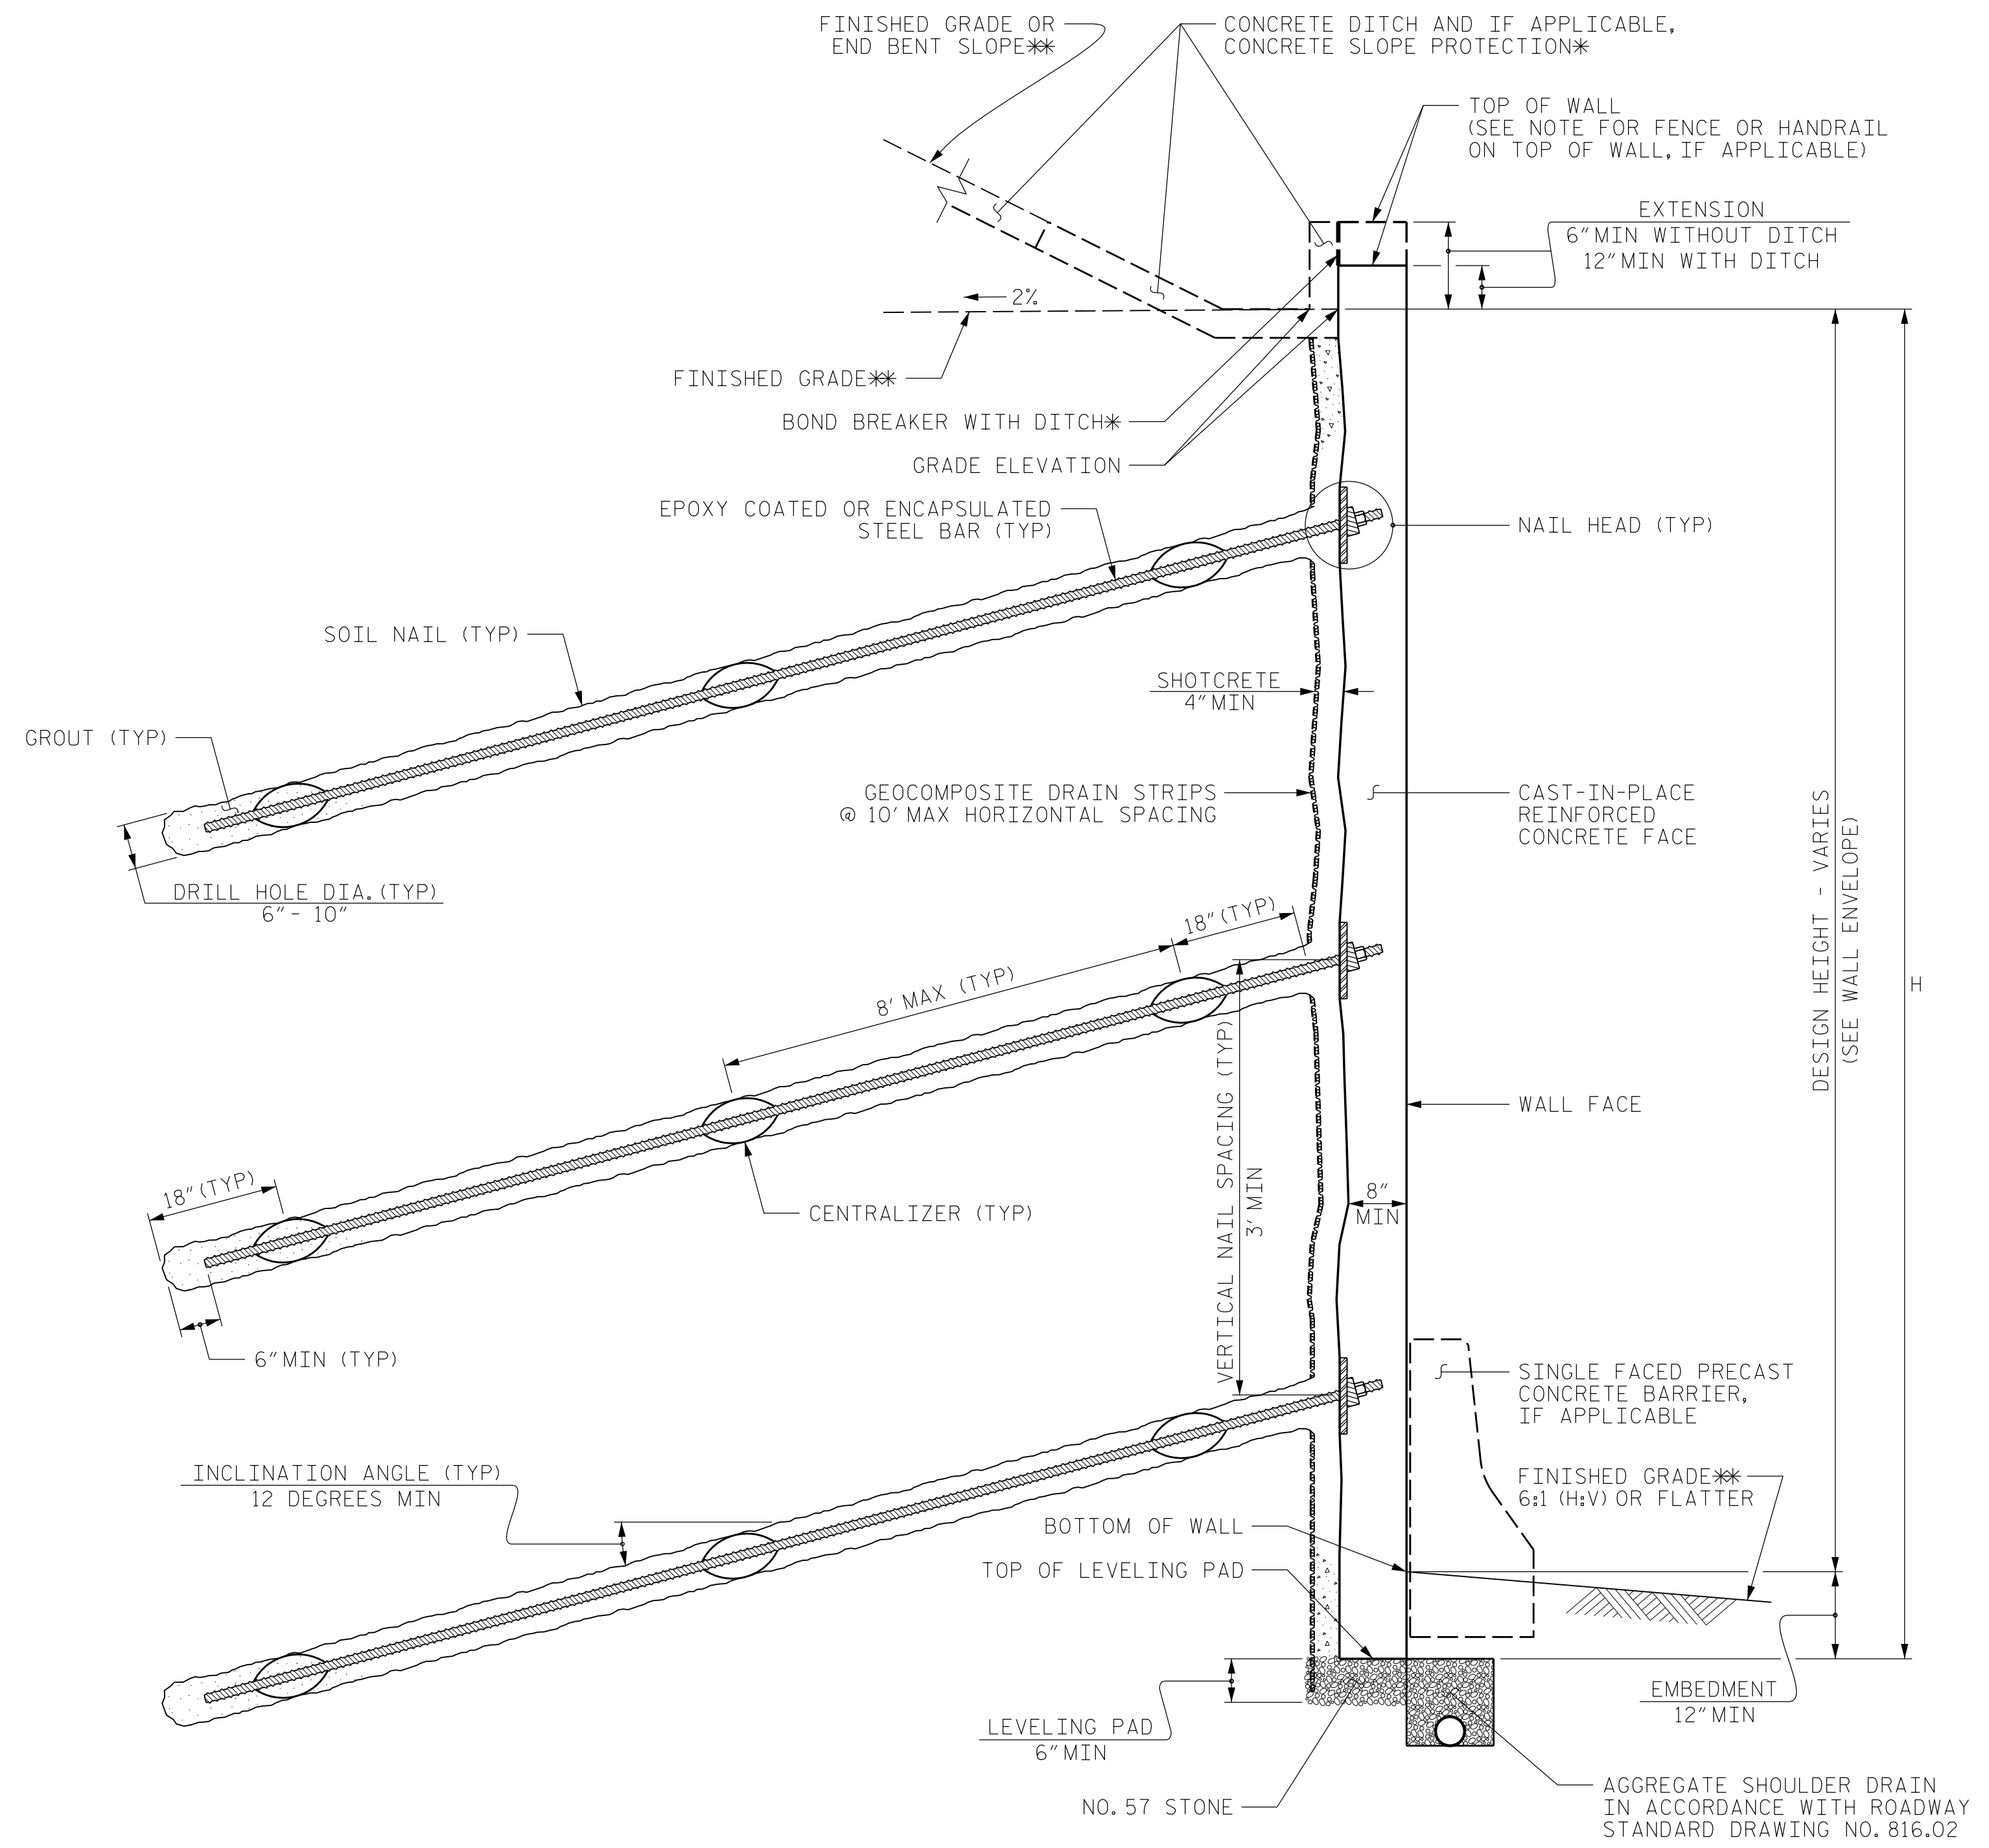

**SOIL NAIL WALL - TYPICAL SECTION**

\*SEE CONCRETE DITCH BEHIND WALL DETAILS.  
\*\*SEE PLANS FOR FINISHED GRADE OR END BENT SLOPE DETAILS.

PROJECT NO.: U-2524D (34820.1.2)  
 GUILFORD COUNTY  
 STATION: -Y6- 25+18.62  
 SHEET 2 OF 5

PREPARED BY: N. MOHS      DATE: 5/02/2016  
 REVIEWED BY: D. BROWN      DATE: 5/10/2016

**NORTH CAROLINA  
 DEPARTMENT OF TRANSPORTATION  
 DIVISION OF HIGHWAYS**  
  
**GEOTECHNICAL  
 ENGINEERING UNIT**

REVISIONS					
NO.	BY	DATE	NO.	BY	DATE
1			3		
2			4		

SHEET NO. W-5