


ESTIMATED SOIL NAIL WALL QUANTITIES			
RETAINING WALL NO.	SOIL NAIL RETAINING WALLS (SQ. FEET)	SOIL NAIL VERIFICATION TESTS	SOIL NAIL PROOF TESTS
4	53,585	6	75
5	4,265	2	7

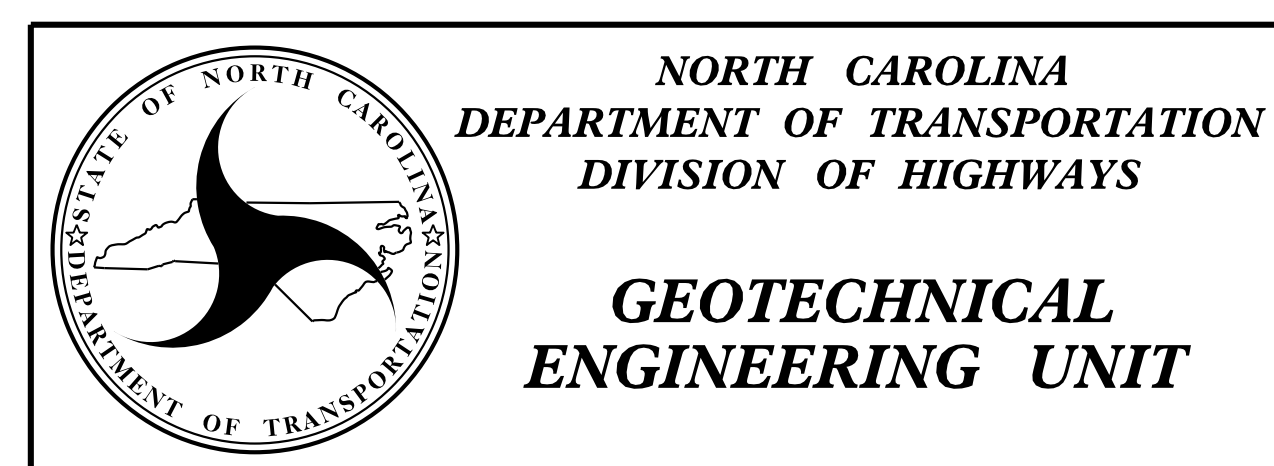

PROJECT NO.: U-2524D
 GUILFORD COUNTY
 STATION: 425+00 -L- (10+00 -RWL4-) & 448+50 -L- (10+00 -RWL5-)
 SHEET 2 OF 12
RETAINING WALL NO. 4 (PART 2) & RETAINING WALL NO. 5 SOIL NAIL RETAINING WALLS PLAN VIEW & WALL ENVELOPES

REVISIONS					
NO.	BY	DATE	NO.	BY	DATE
1			3		
2			4		

SHEET NO. W-10