

GEOTECHNICAL ENGINEER


ENGINEER

SEAL 030943


DocuSigned by: *Thein T. Zan* 5/19/2016

DATE SIGNATURE DATE

DOCUMENT NOT CONSIDERED FINAL UNLESS ALL SIGNATURES COMPLETED

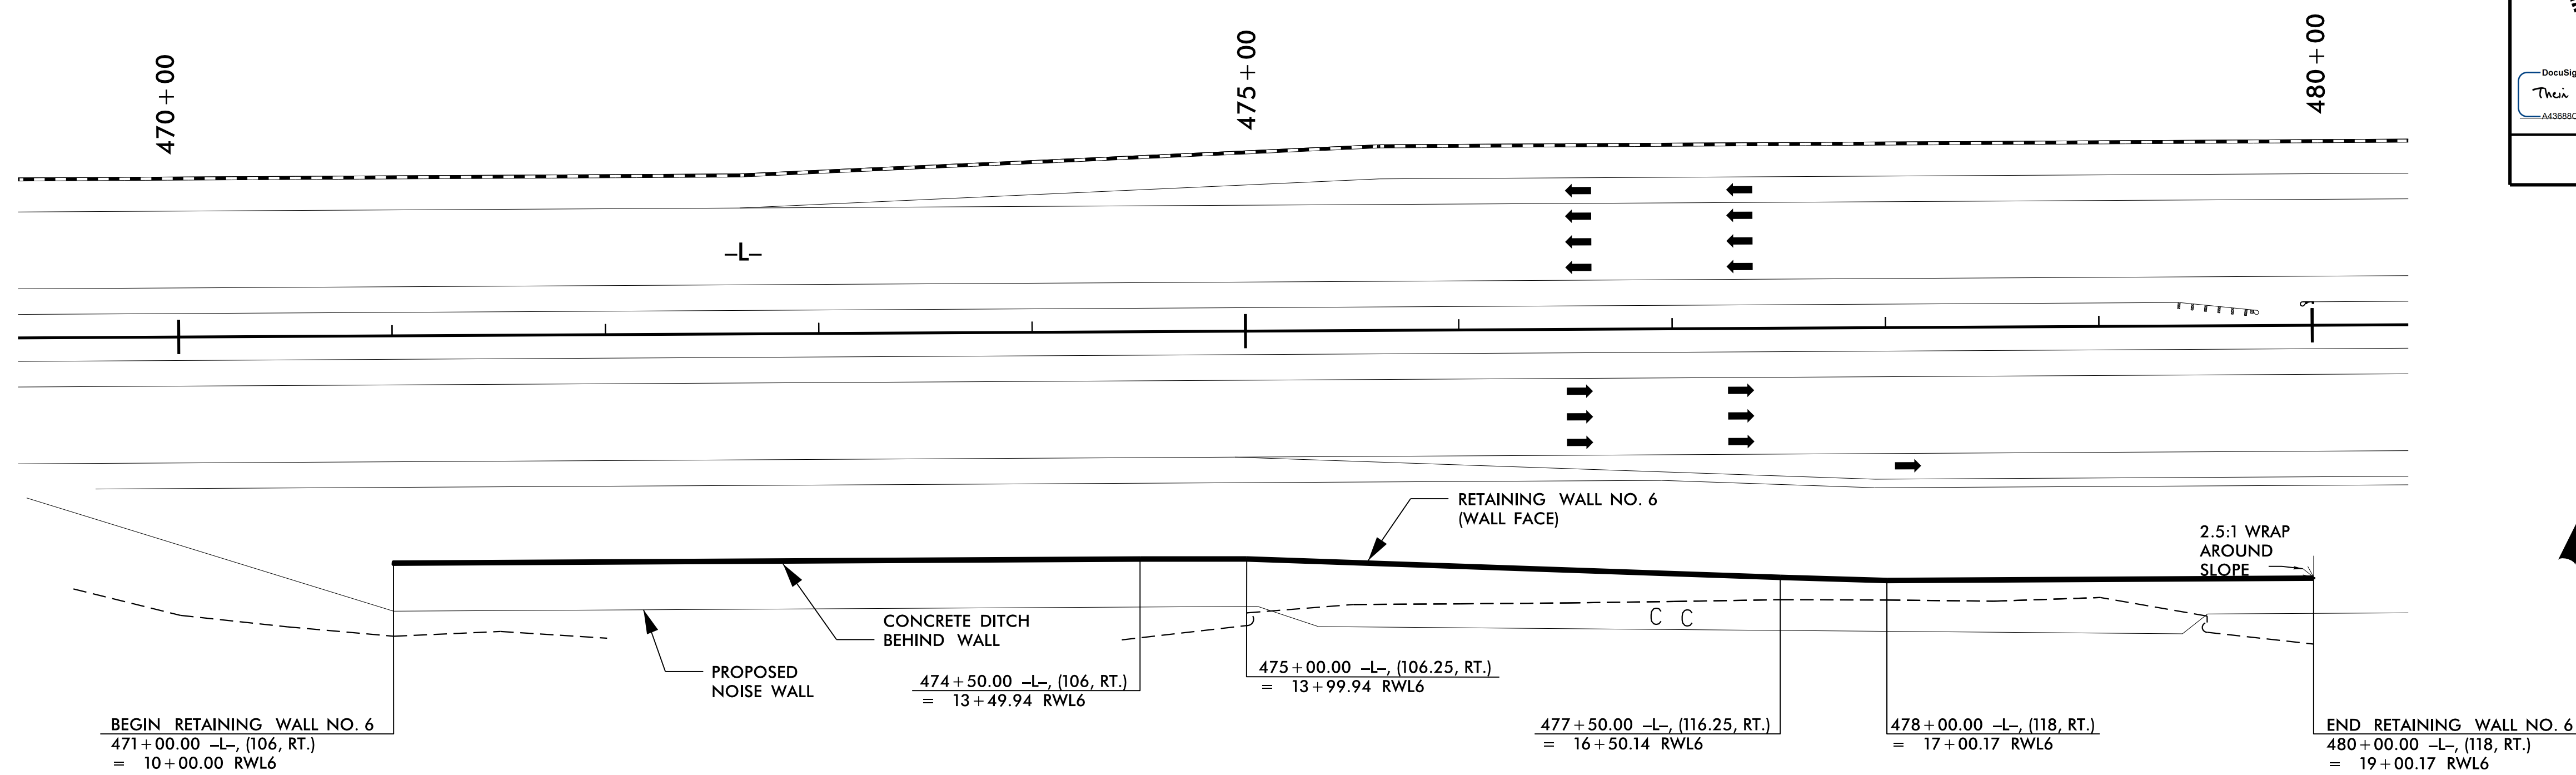

RETAINING WALL NO. 6 PLAN VIEW

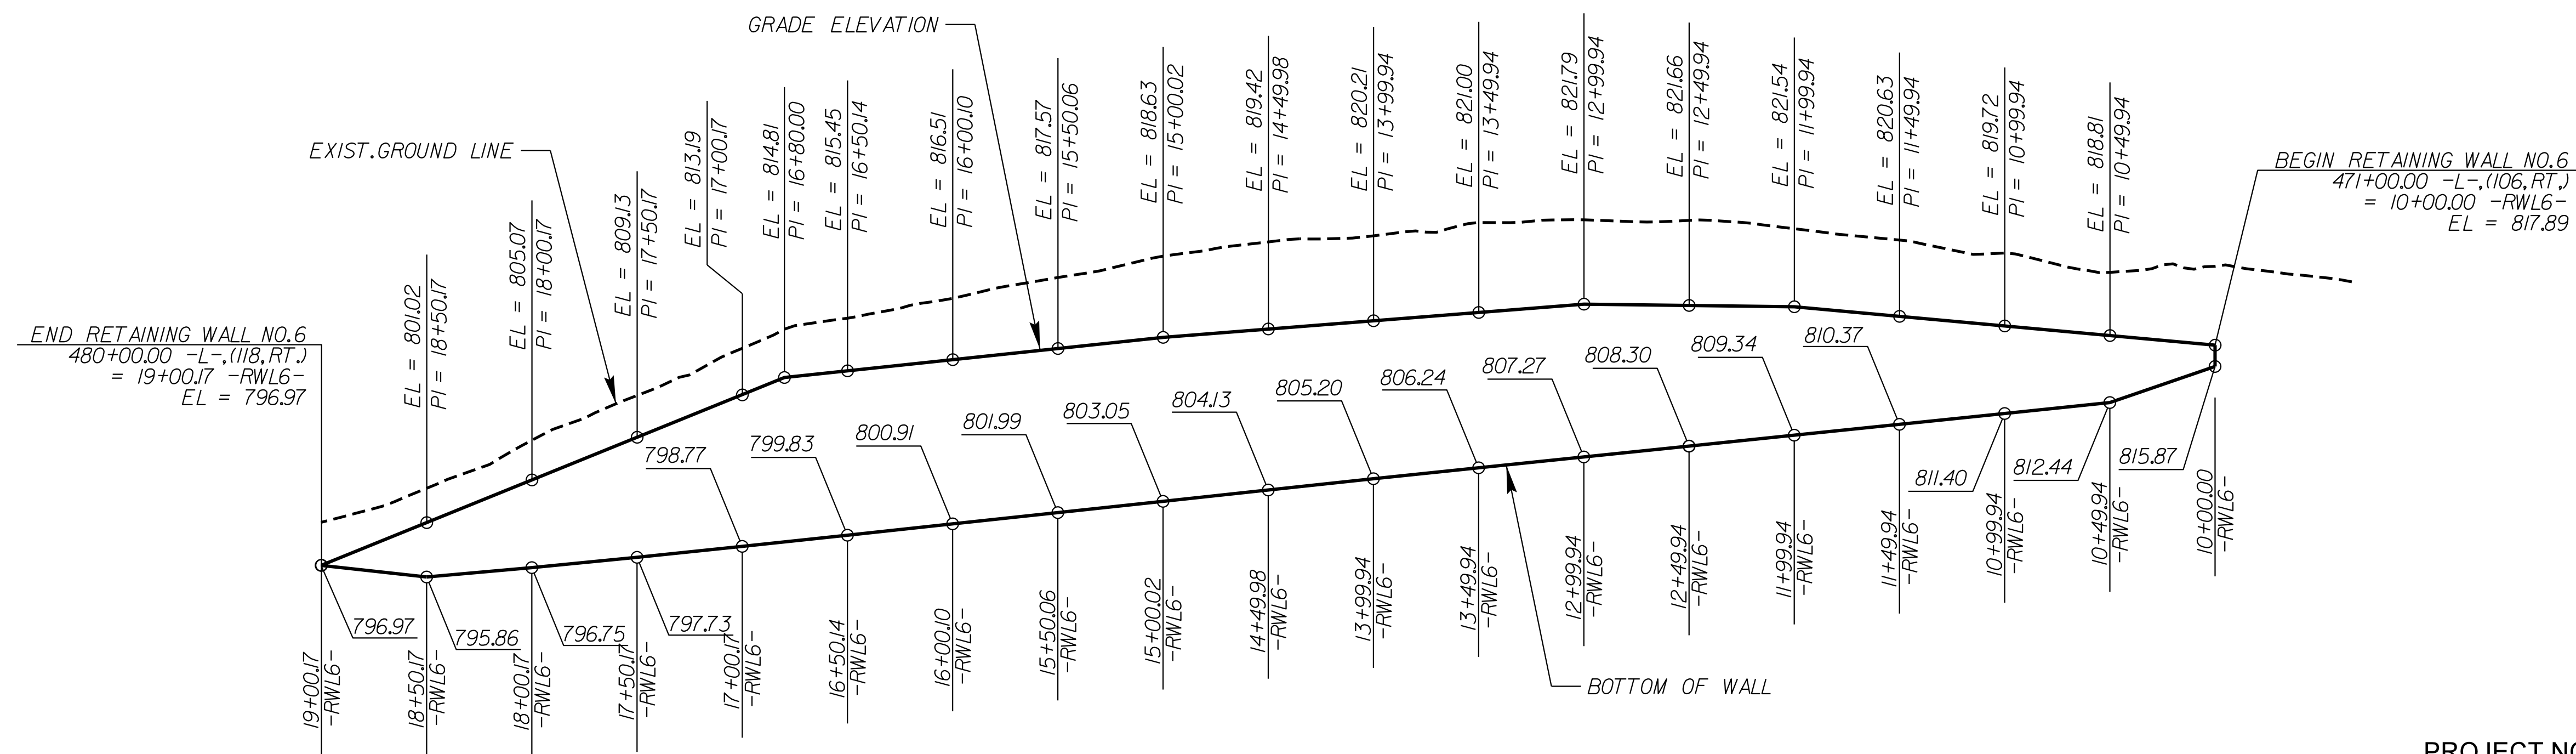

RETAINING WALL NO. 6 WALL ENVELOPE

PROJECT NO.: U-2524D

GUILFORD COUNTY

STATION: 471+00 -L- (10+00 -RWL6-)

SHEET 3 OF 12

ESTIMATED SOIL NAIL WALL QUANTITY			
RETAINING WALL NO.	SOIL NAIL RETAINING WALLS (SQUARE FEET)	SOIL NAIL VERIFICATION TESTS	SOIL NAIL PROOF TESTS
6	12,460	2	20

NORTH CAROLINA DEPARTMENT OF TRANSPORTATION DIVISION OF HIGHWAYS

GEOTECHNICAL ENGINEERING UNIT

REVISIONS					
NO.	BY	DATE	NO.	BY	DATE
1			3		
2			4		

RETAINING WALL NO. 6 SOIL NAIL RETAINING WALL PLAN VIEW & WALL ENVELOPES

SHEET NO. W-11

PREPARED BY: THEIN T. ZAN DATE: 05-2016

REVIEWED BY: JAMES R. BATTS DATE: 05-2016