

GEOTECHNICAL ENGINEER


ENGINEER

SEAL 030943


DocuSigned by: *Thein T. Zan* 5/19/2016

DATE SIGNATURE DATE SIGNATURE

**DOCUMENT NOT CONSIDERED FINAL UNLESS ALL SIGNATURES COMPLETED**

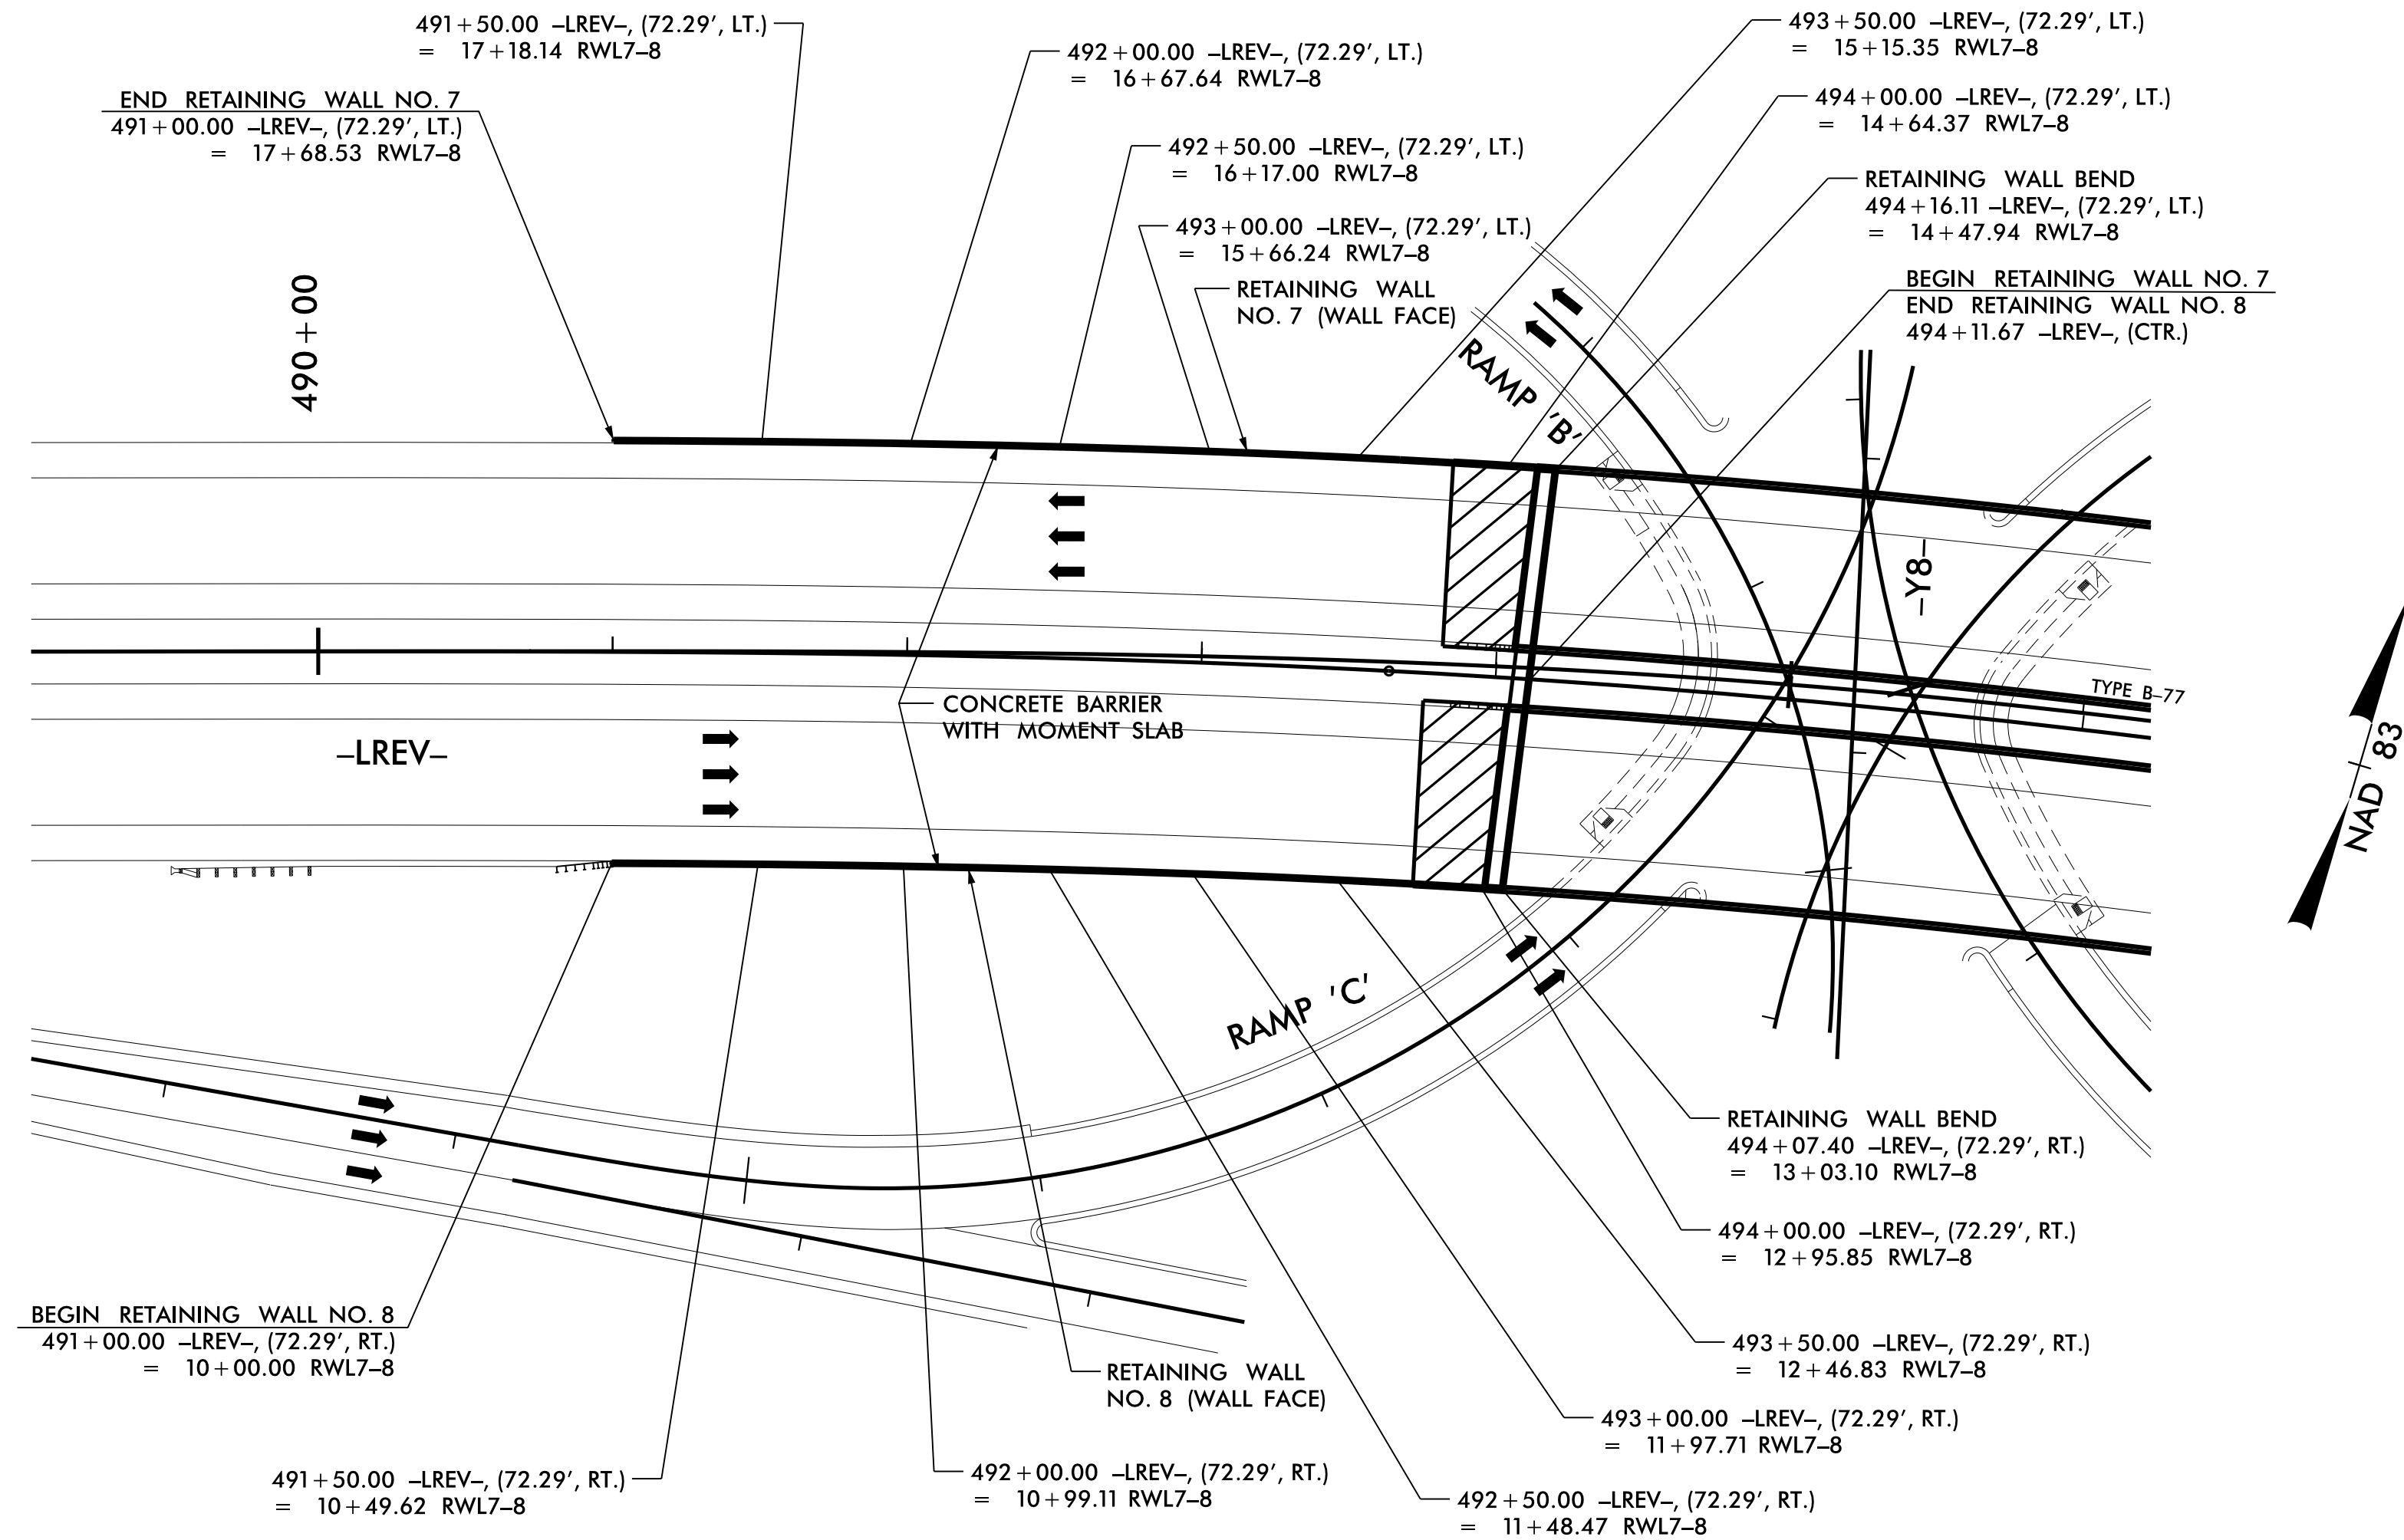

**RETAINING WALL NO. 7 & NO. 8 PLAN VIEW**

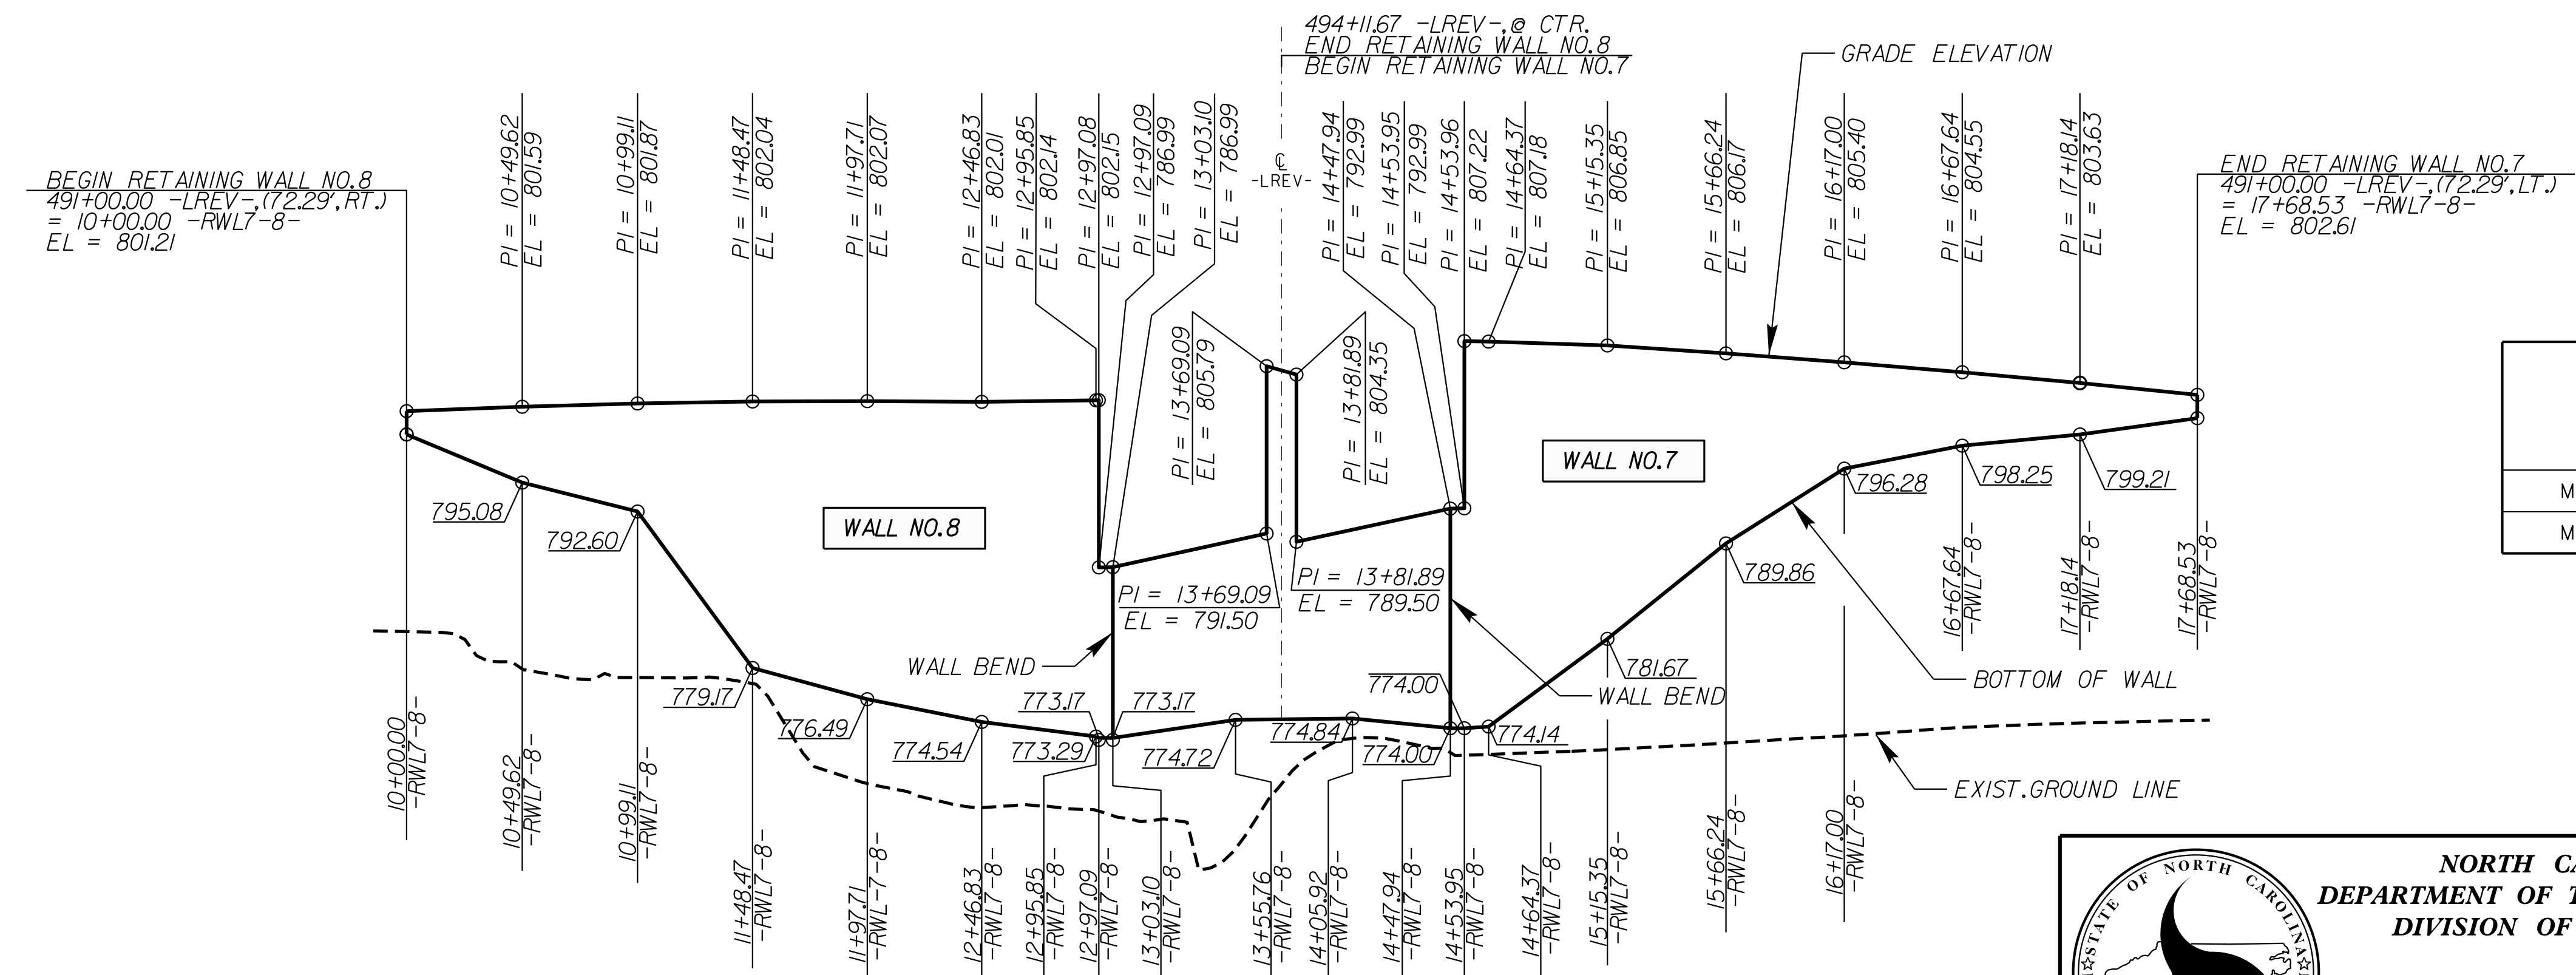

ESTIMATED MSE WALL QUANTITIES (SQ. FEET)	
MSE RETAINING WALL NO. 7	6,665 SF
MSE RETAINING WALL NO. 8	7,475 SF

**RETAINING WALL NO. 7 & NO. 8 WALL ENVELOPE**

PROJECT NO.: U-2524D

GUILFORD COUNTY

STATION: 495+22.00 -LREV- (18+84.00 -Y8-)

SHEET 6 OF 12

PREPARED BY: THEIN T. ZAN DATE: 05-2016

REVIEWED BY: JAMES R. BATTS DATE: 05-2016

NORTH CAROLINA DEPARTMENT OF TRANSPORTATION DIVISION OF HIGHWAYS

GEOTECHNICAL ENGINEERING UNIT

REVISIONS						SHEET NO.
NO.	BY	DATE	NO.	BY	DATE	
1			3			W-14
2			4			