


5/28/2016

PROJECT REFERENCE NO. 1-5710	SHEET NO. 13
ROADWAY DESIGN ENGINEER NORTH CAROLINA PROFESSIONAL SEAL 024929 CLINTON J. MORSON 6/28/2016	HYDRAULICS ENGINEER NORTH CAROLINA PROFESSIONAL SEAL 041957 ROBERT GOODEN 6/28/2016
DOCUMENT NOT CONSIDERED FINAL UNLESS ALL SIGNATURES COMPLETED	

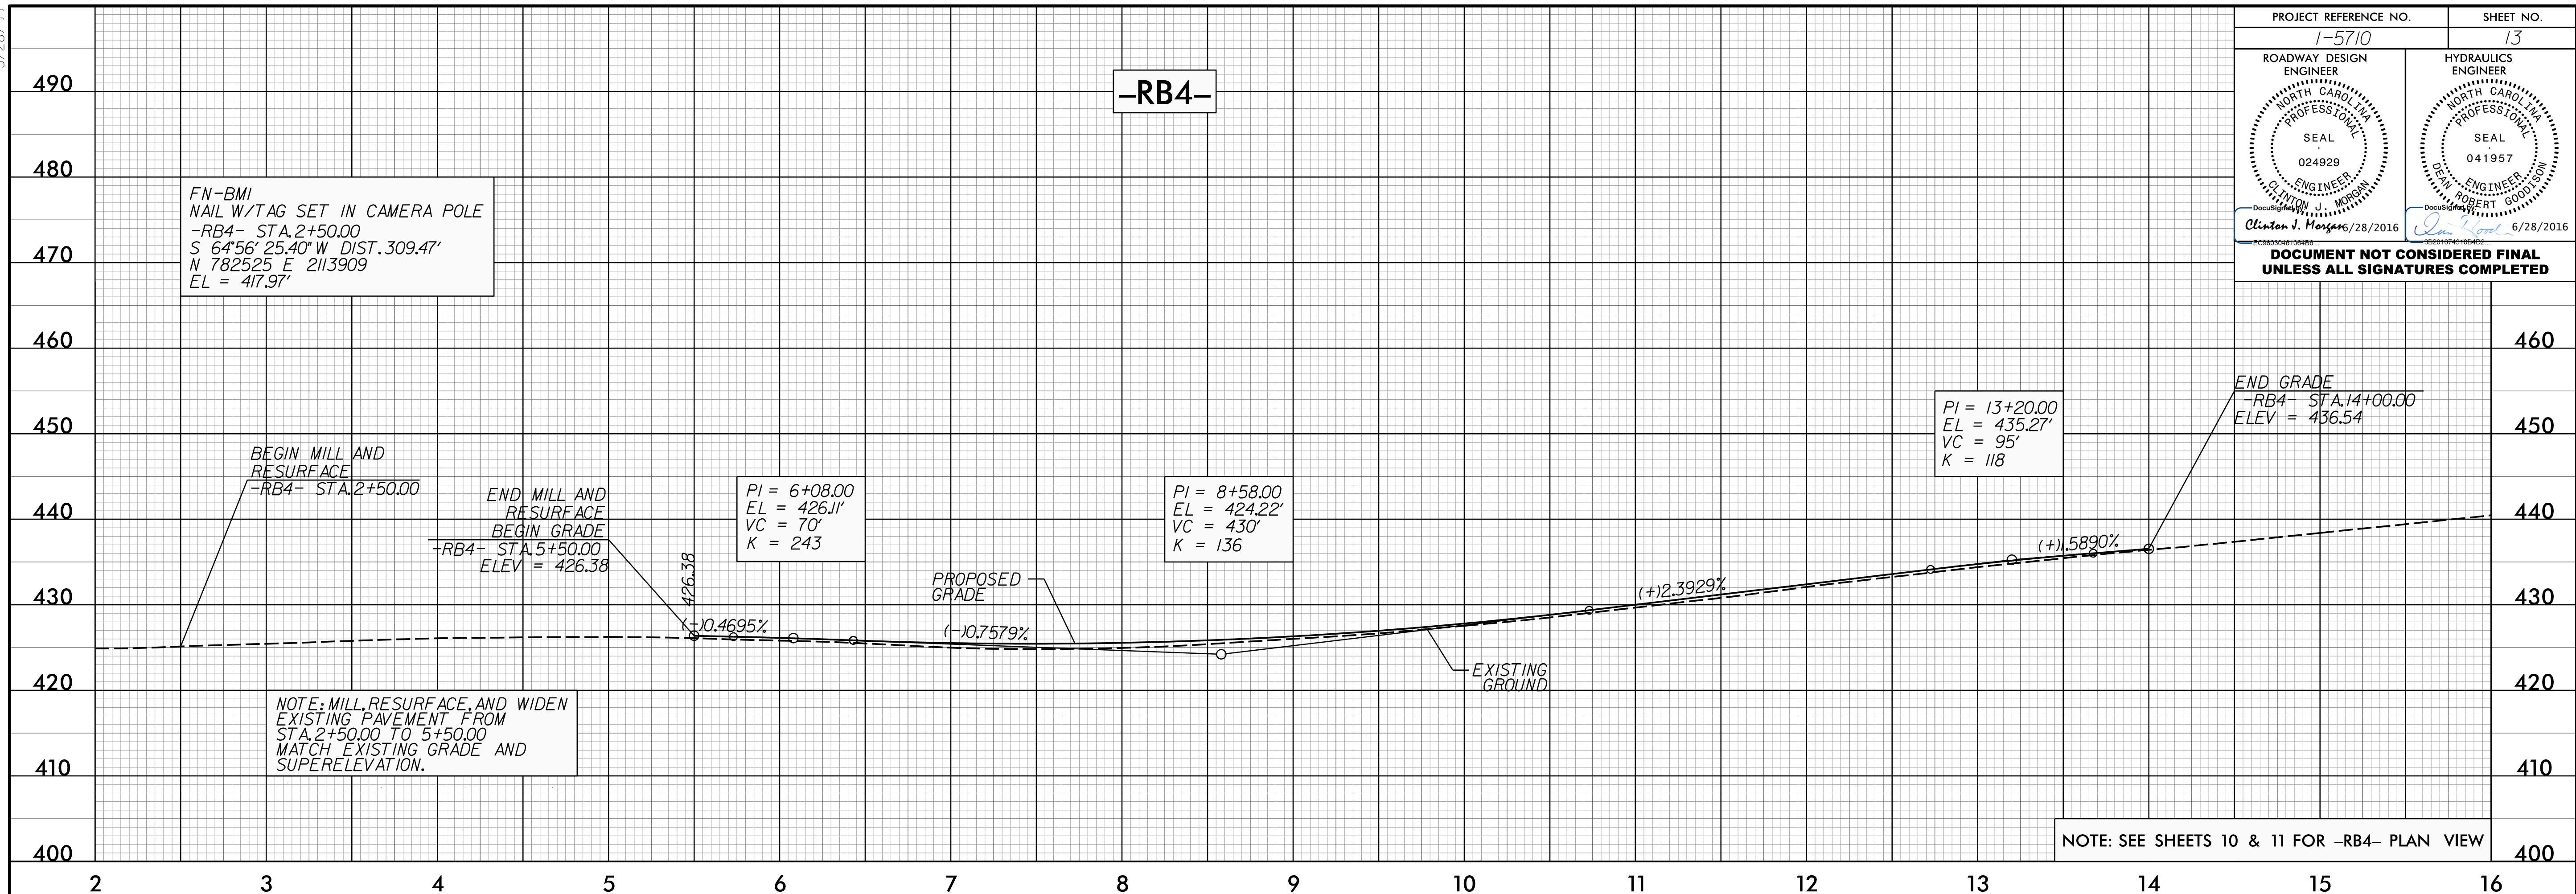

28 JUN 2016 16:00
P:\15710_Rdy_PEL_PSH.dgn