

SIGN NUMR: T100 TYPE: F Ground QUANTITY: 1 SIGN WIDTH: 1'-9" HEIGHT: 1'-9" TOTAL AREA: 3.1 Sq.Ft. MAT'L: 0.063" ALUMINUM BORDER TYPE: RECESSED RECESS: 0.38" WIDTH: 0.63" RADII: 1.5" NO. Z BARS: LENGTH:	BACKG. COLOR: White COPY COLOR: Black DESIGN BY: DME PROJECT ID:	CHK BY: DIV:	STD #: \$STN DATE: Aug 02, 2011 N. C. DEPARTMENT OF TRANSPORTATION DIVISION OF HIGHWAYS TRAFFIC ENGINEERING BRANCH SIGNING DEPARTMENT
---	---	-----------------	--

SYMBOL	X	Y	WID	HT
u arrow	3.7	3.5	12.7	13.9

USE NOTES: 2,5

- Legend and border shall be direct applied Grade A reflective sheeting.
- Legend and border shall be direct applied Non-reflective sheeting.
- Shields shall be Grade A reflective sheeting on 0.032" aluminum and demountable.
- Background shall be Grade B reflective sheeting.
- Background shall be Grade C reflective sheeting.
- Center arrow(s) vertically on sign.

Arrow Details

ARROW DIMENSIONS (INCHES)	F	G	H	M	N	P	Q	R
	2.625	2.625	8.659	5.25	3	5.25	0.375	0.5

Spacing Factor is 1 unless specified otherwise
 FILENAME: GSENG


REFER TO THE FOLLOWING SHEETS FOR INSTALLATION OF SIGN T-100:

TMP-8
 TMP-15
 TMP-17
 TMP-29
 TMP-30

5/24/2016 0:11:50 Production\Production\Trans\NCDOT\I-540 Ramp Metering\Traffic\TrafficControl\TCP\I-5710_TC_TCP_02B.dgn User: MLE2054

ATKINS 1616 EAST MILLBROOK ROAD, SUITE 310
 RALEIGH, NORTH CAROLINA 27609
 (919) 876-6888 NCBES #F-0326

APPROVED:
DESIGNER
 DATE: 5/24/2016
 SEAL:

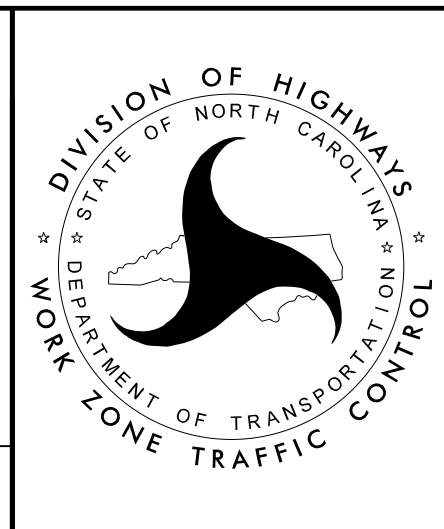

SPECIAL
SIGN DETAIL