
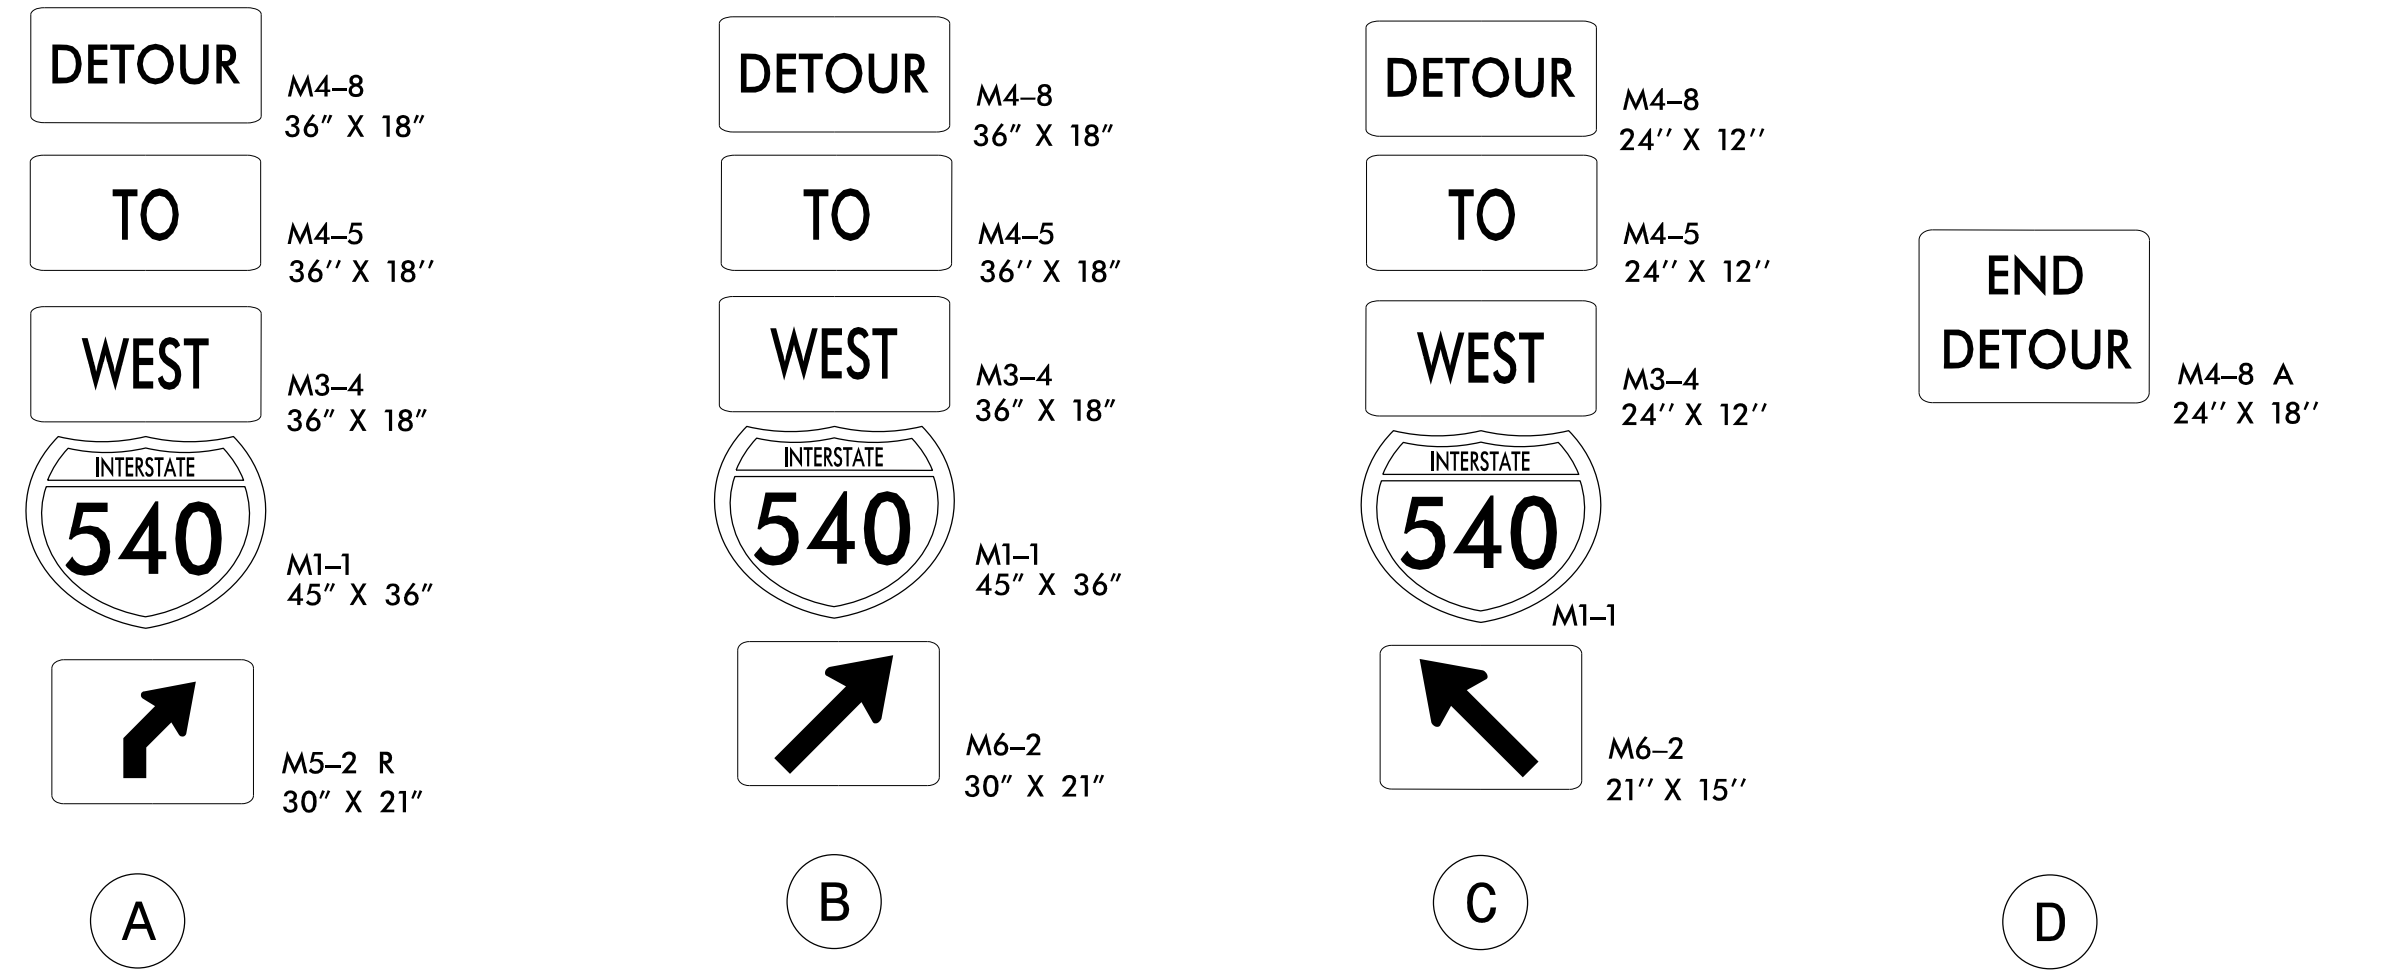


### CREEDMOOR RD RAMP DETOUR

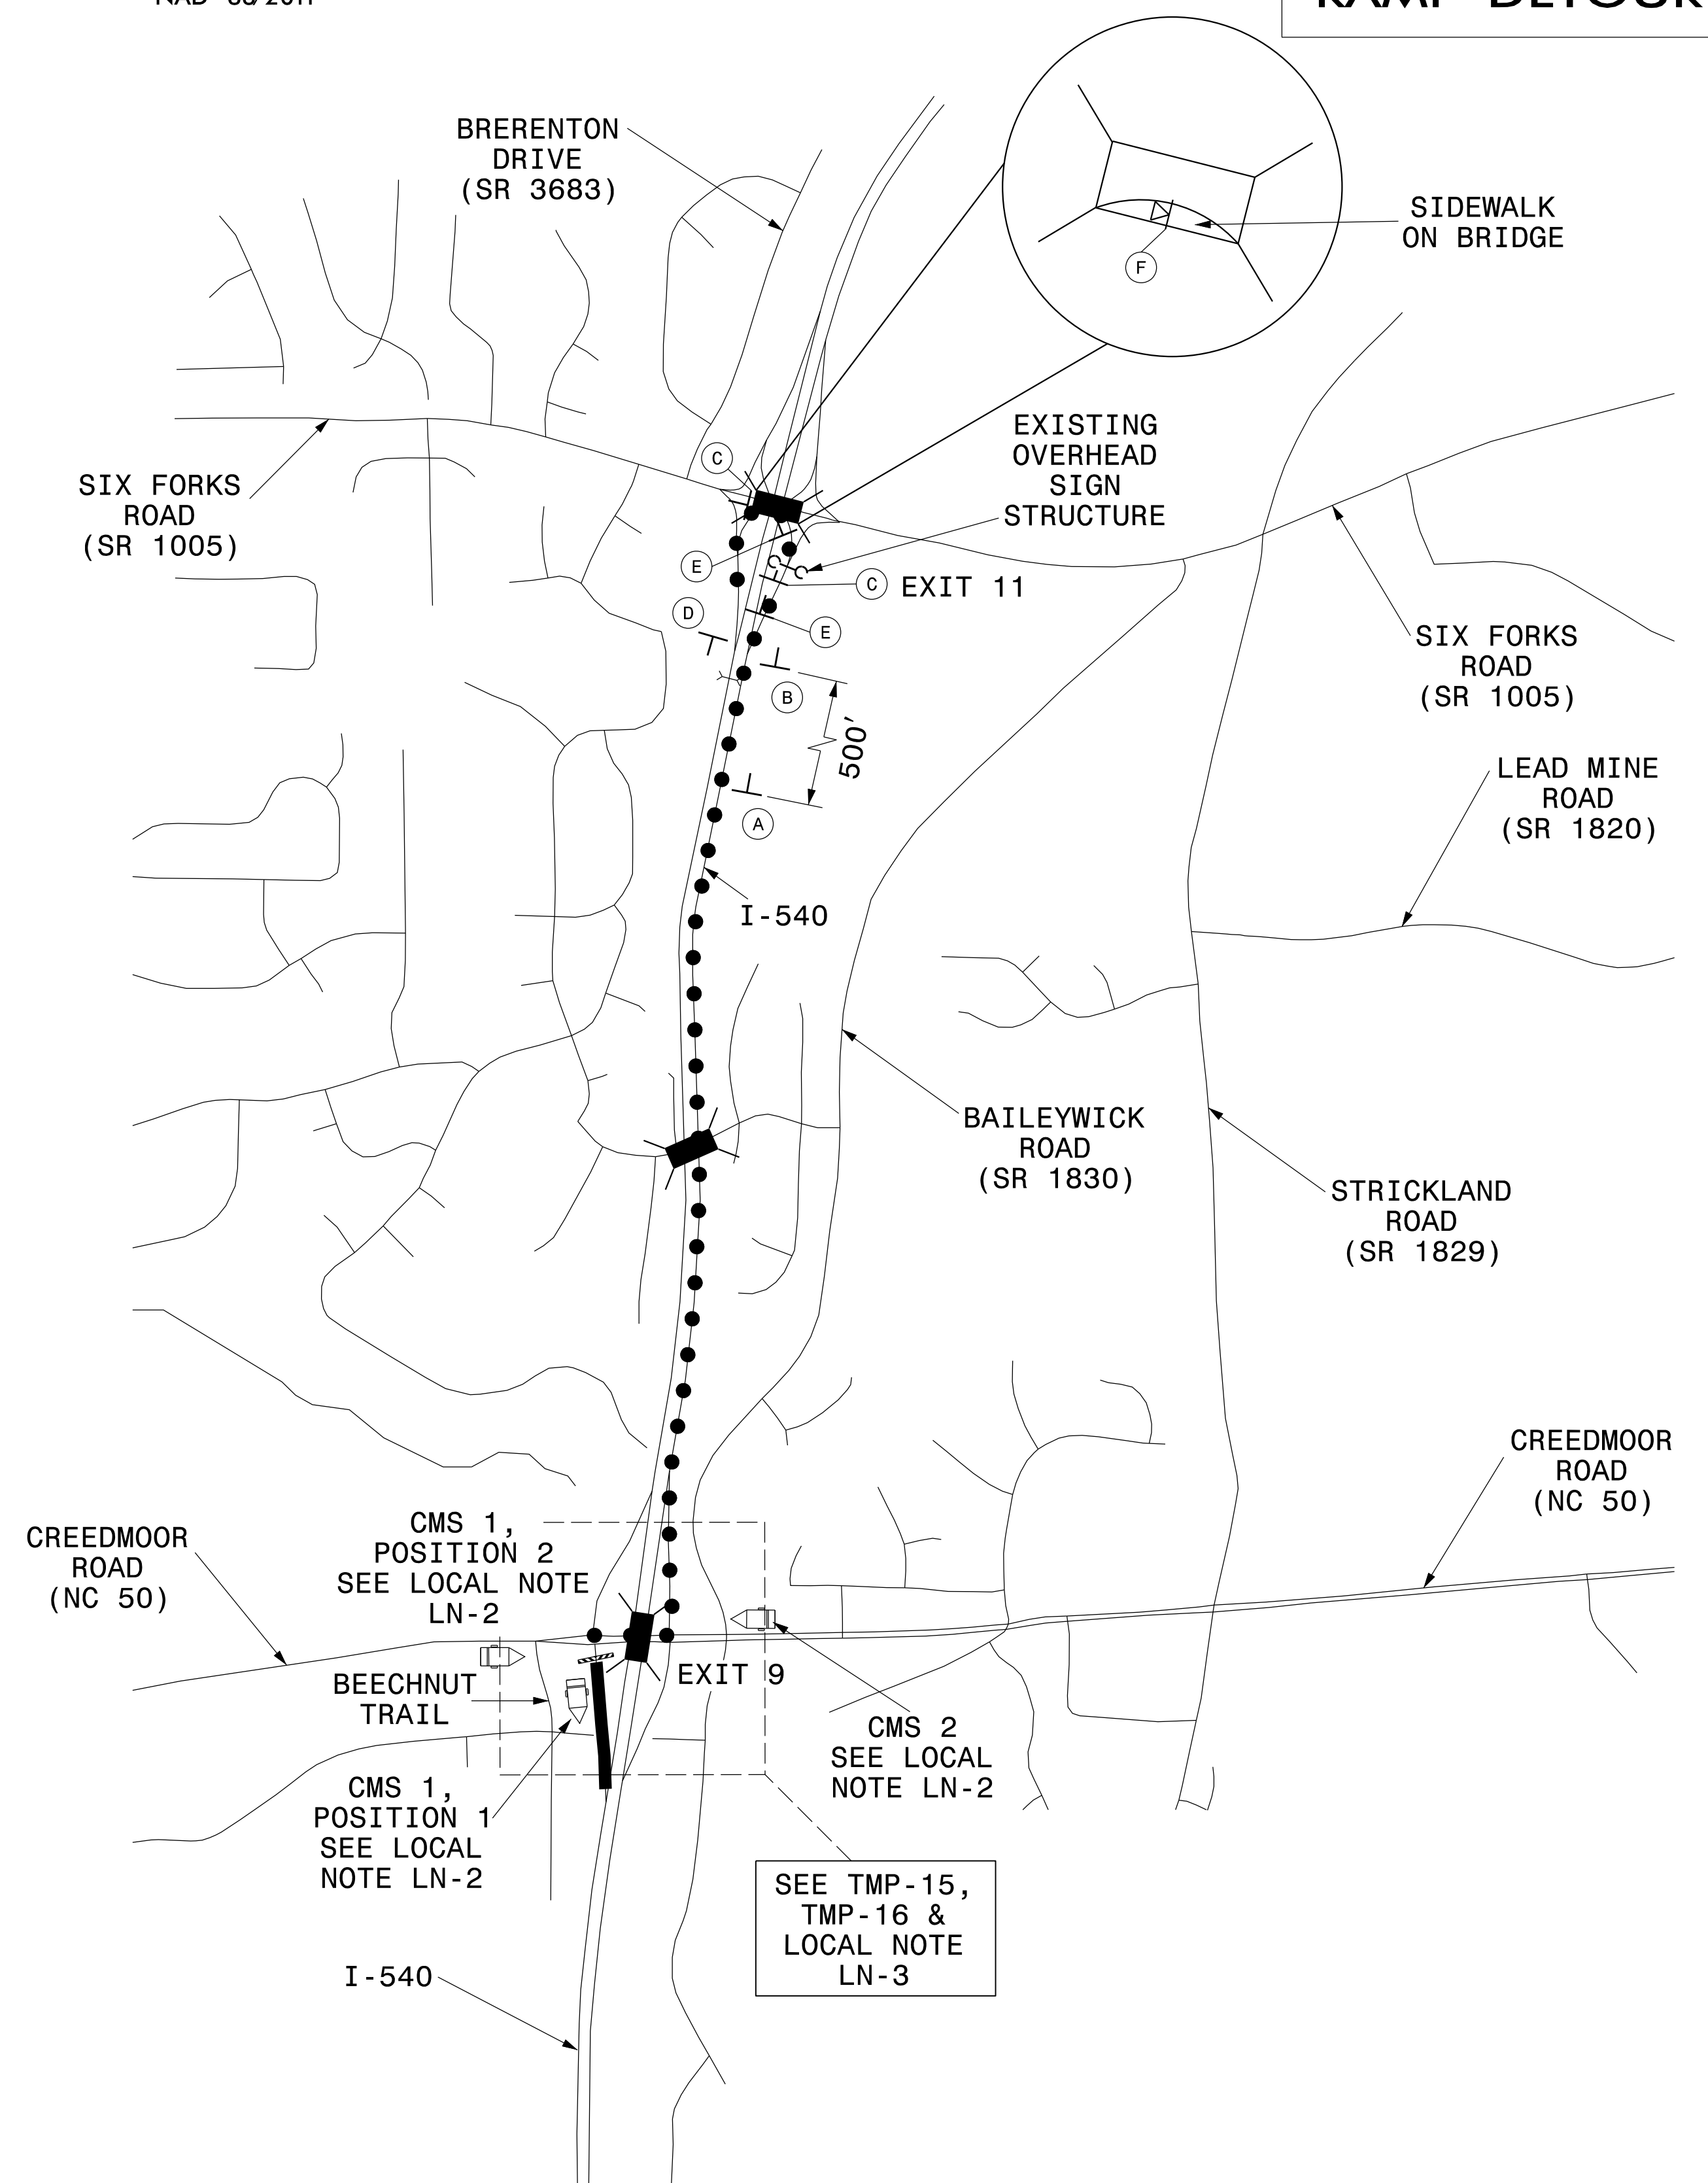

### ONE WEEK PRIOR TO OVERNIGHT RAMP CLOSURE

MESSAGE NO. 1	MESSAGE NO. 2
OVERNITE RAMP CLOSURE	__ __ DAY mmm dd 9PM - 6AM

CHANGEABLE MESSAGE SIGN


CMS 1, POSITION 1

### DISPLAY MONDAY PRIOR TO WEEKEND RAMP CLOSURE

MESSAGE NO. 1	MESSAGE NO. 2
WEEKEND RAMP CLOSURE	9PM FRI TO 6AM MON

CHANGEABLE MESSAGE SIGN

CMS 1, POSITION 1

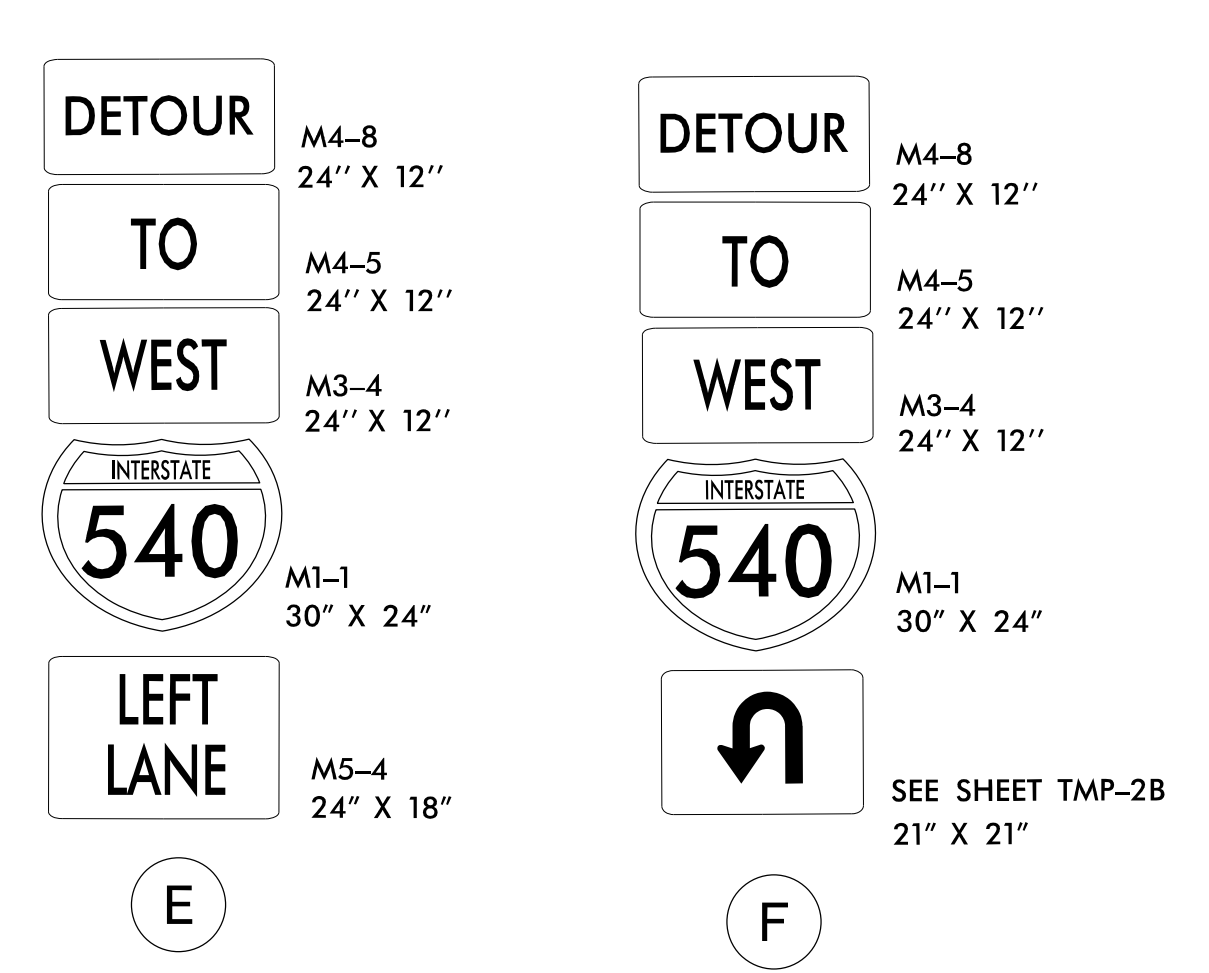


### DURING RAMP CLOSURE


MESSAGE NO. 1	MESSAGE NO. 2
540 WEST RAMP CLOSED	USE 540 EAST TO EXIT 11

CHANGEABLE MESSAGE SIGN


CMS 1, POSITION 2 & CMS 2

24-MAY-2016 16:59 C:\Temp\Roadway\NCDOT\I-540 Ramp Metering\Traffic\TrafficControl\TCP\I-5710-TC-TCP\_17.dgn MILE0254 AT DUS30009

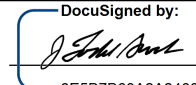APPROVED:   
DATE: 5/24/2016

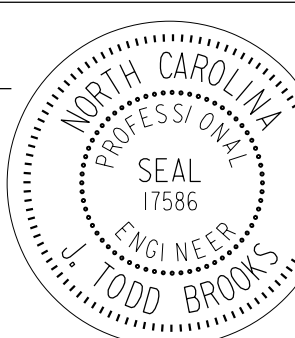SEAL  


DOCUMENT NOT CONSIDERED FINAL  
UNLESS ALL SIGNATURES COMPLETED

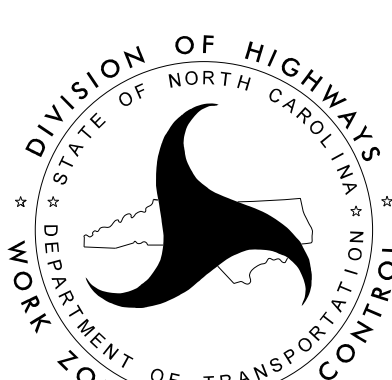  
DIVISION OF HIGHWAYS  
DEPARTMENT OF TRANSPORTATION  
WORK ZONE TRAFFIC CONTROL

**CREEDMOOR ROAD**  
-RB2- WESTBOUND  
ON-RAMP  
DETOUR