


### SIX FORKS RD RAMP DETOUR

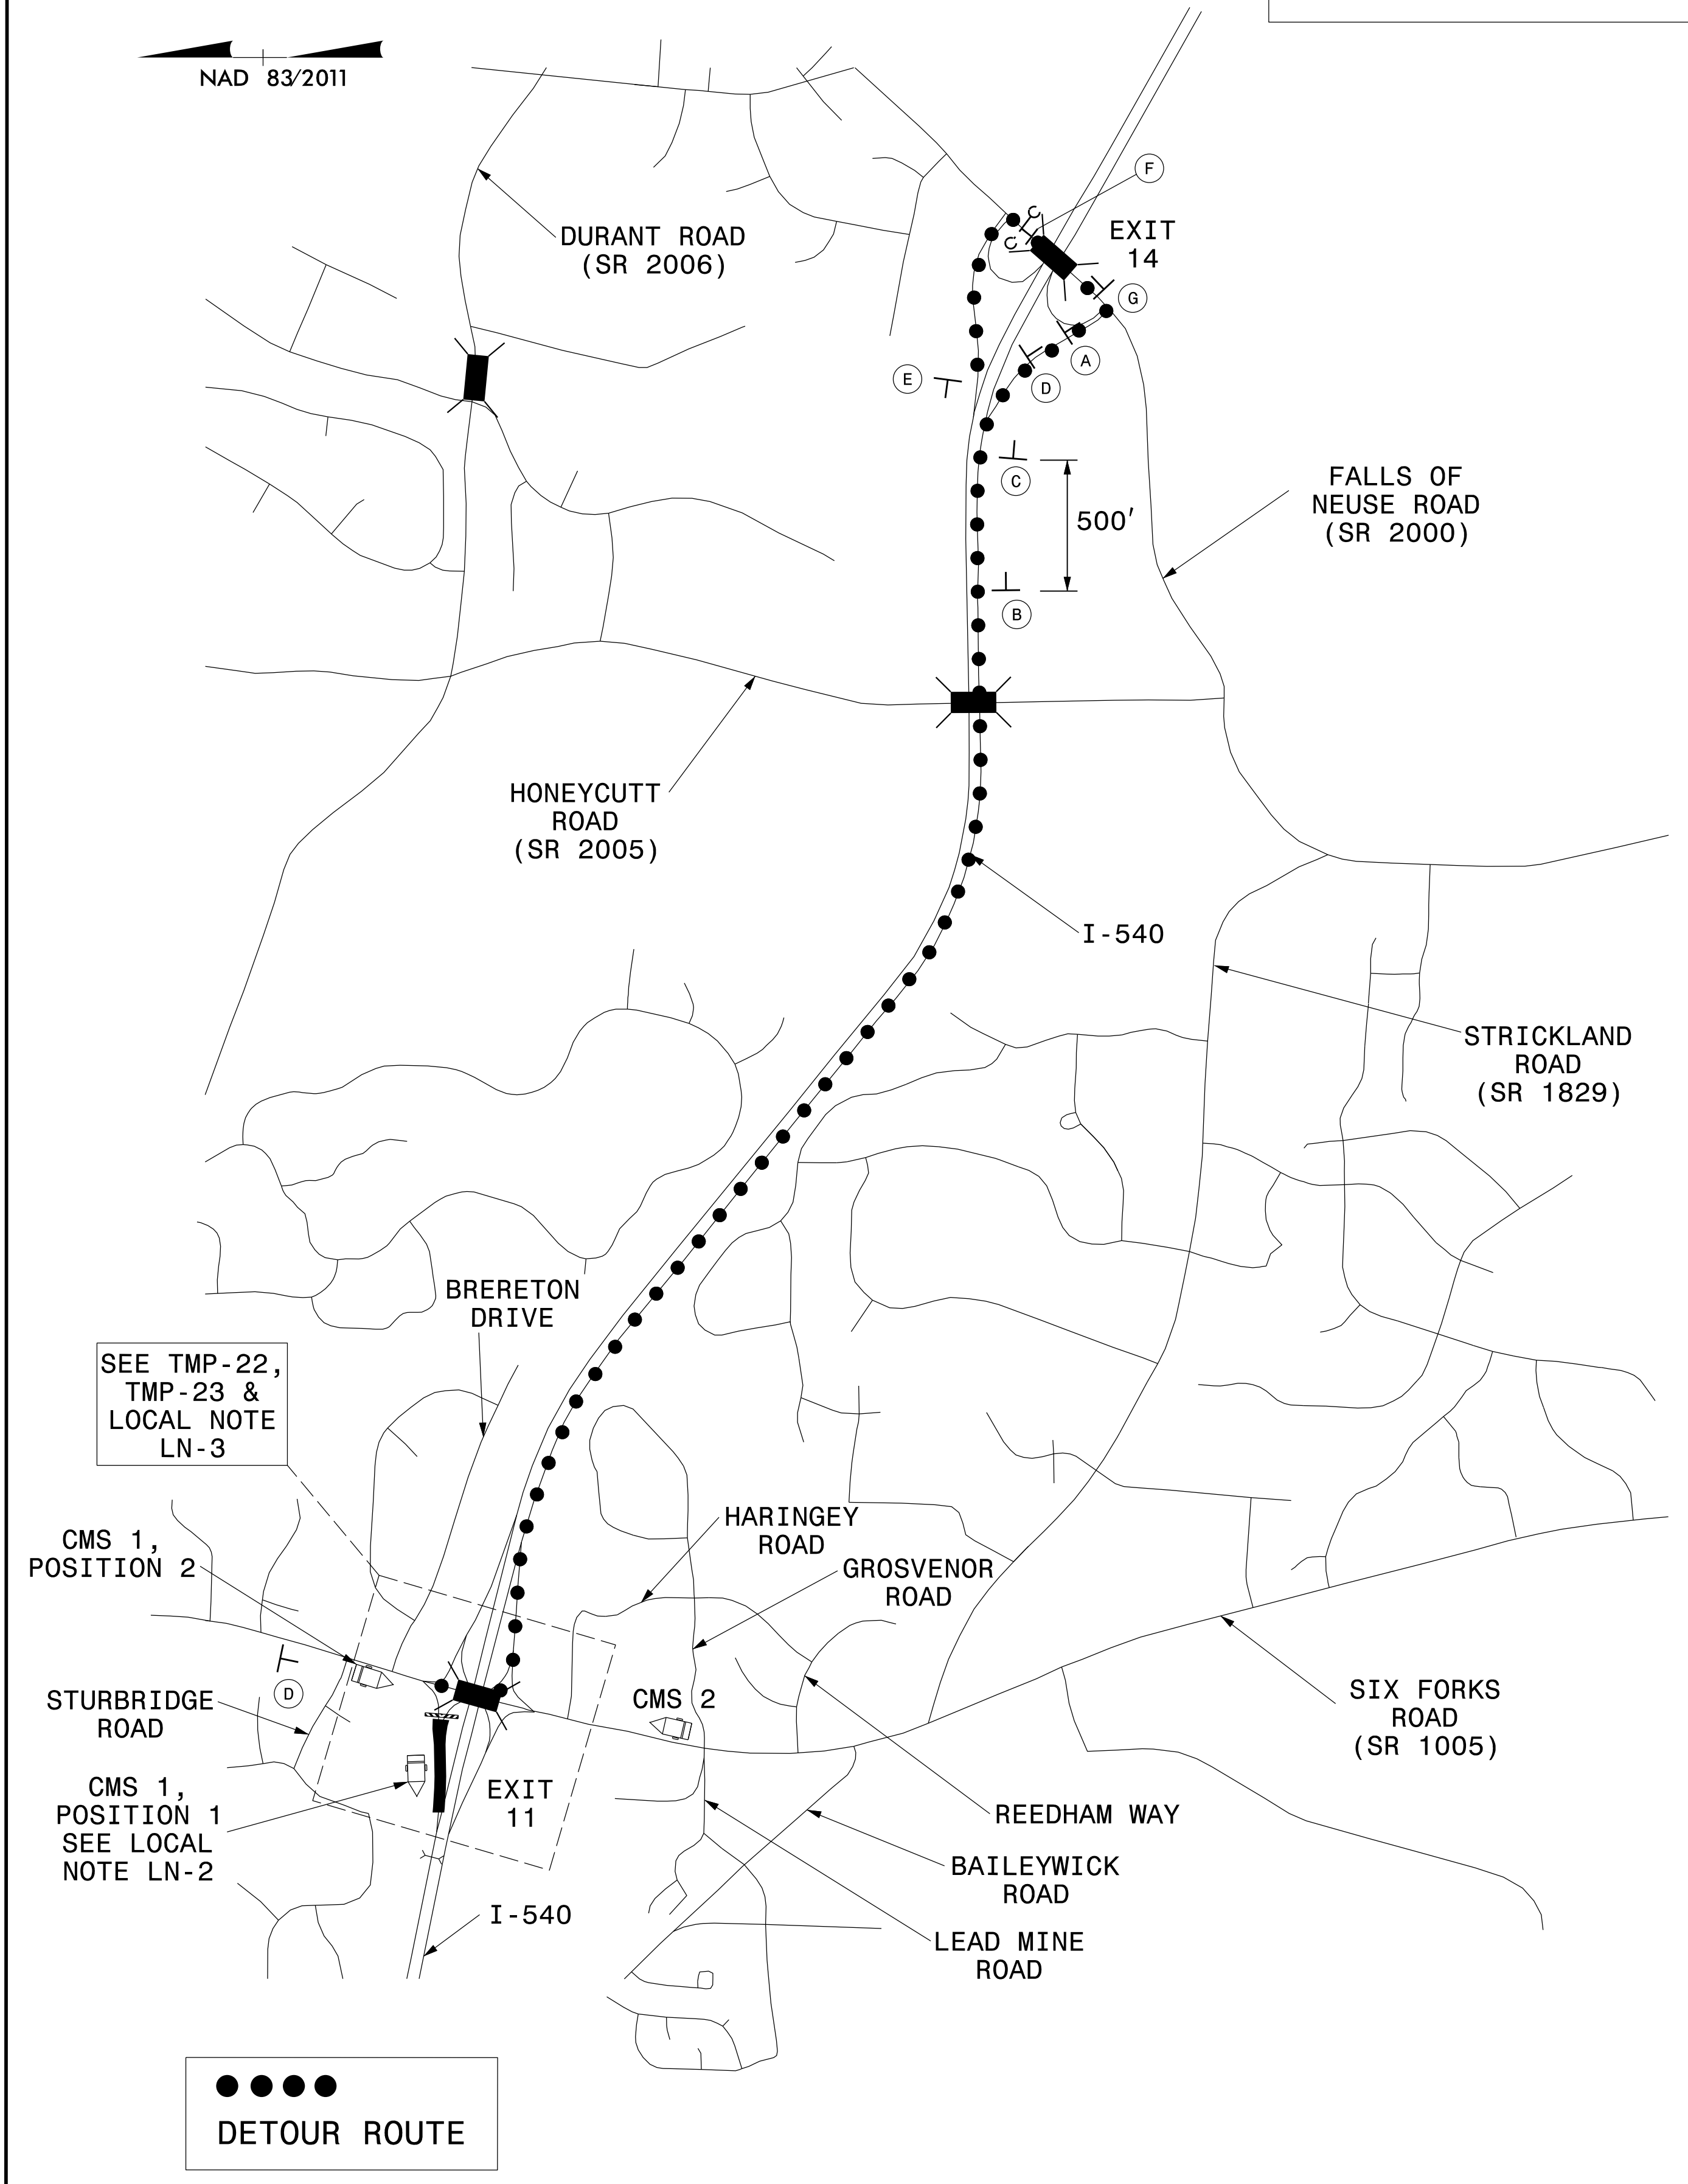

<b>DETOUR TO WEST</b>	M4-8 24" X 12"	<b>DETOUR TO WEST</b>	M4-8 36" X 18"	<b>DETOUR TO WEST</b>	M4-8 36" X 18"	<b>DETOUR TO WEST</b>	M4-8 24" X 12"	<b>END DETOUR</b>	M4-8 A 24" X 18"
<b>TO WEST</b>	M4-5 24" X 12"	<b>TO WEST</b>	M4-5 36" X 18"	<b>TO WEST</b>	M4-5 36" X 18"	<b>TO WEST</b>	M4-5 24" X 12"	<b>E</b>	
<b>INTERSTATE 540</b>	M3-4 24" X 12"	<b>INTERSTATE 540</b>	M3-4 36" X 18"	<b>INTERSTATE 540</b>	M3-4 36" X 18"	<b>INTERSTATE 540</b>	M3-4 24" X 12"		
<b>←</b>	M1-1 30" X 24"	<b>↗</b>	M1-1 45" X 36"	<b>↗</b>	M1-1 45" X 36"	<b>↗</b>	M1-1 30" X 24"		
<b>←</b>	M6-1 L 21" X 15"	<b>↗</b>	M5-2 R 30" X 21"	<b>↗</b>	M6-2 30" X 21"	<b>LEFT LANE</b>	M5-4 24" X 18"		
<b>A</b>		<b>B</b>		<b>C</b>		<b>D</b>			

#### ONE WEEK PRIOR TO OVERNIGHT RAMP CLOSURE

MESSAGE NO. 1	MESSAGE NO. 2
OVERNITE RAMP CLOSURE	___ DAY mm dd 9PM - 6AM

CHANGEABLE MESSAGE SIGN  
CMS 1, POSITION 1

#### DURING RAMP CLOSURE

MESSAGE NO. 1	MESSAGE NO. 2
WEST RAMP CLOSED	USE 540 EAST TO EXIT 14

CHANGEABLE MESSAGE SIGN  
CMS 1, POSITION 2 & CMS 2


WEST INTERSTATE 540	TO 70	TO INTERSTATE 40
<b>Durham</b>		
<b>←</b>		<b>←</b>

**F**


WEST INTERSTATE 540
<b>←</b>

**G**


24-MAY-2016 16:59 \\na\p\sp\p\TC\10530009\Roadway\NCDOT\I-540 Ramp Metering\TrafficControl\TCP\I-5710\_TC\_TCP\_24.dgn

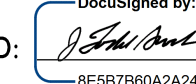APPROVED:   
DATE: 5/24/2016

SEAL

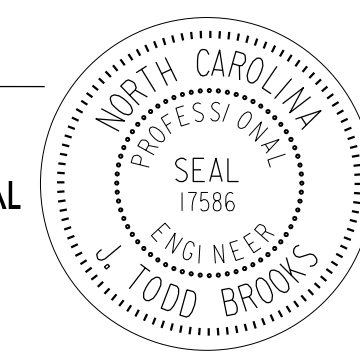

**DOCUMENT NOT CONSIDERED FINAL UNLESS ALL SIGNATURES COMPLETED**



**SIX FORKS ROAD**  
-RB3- WESTBOUND ON-RAMP DETOUR