

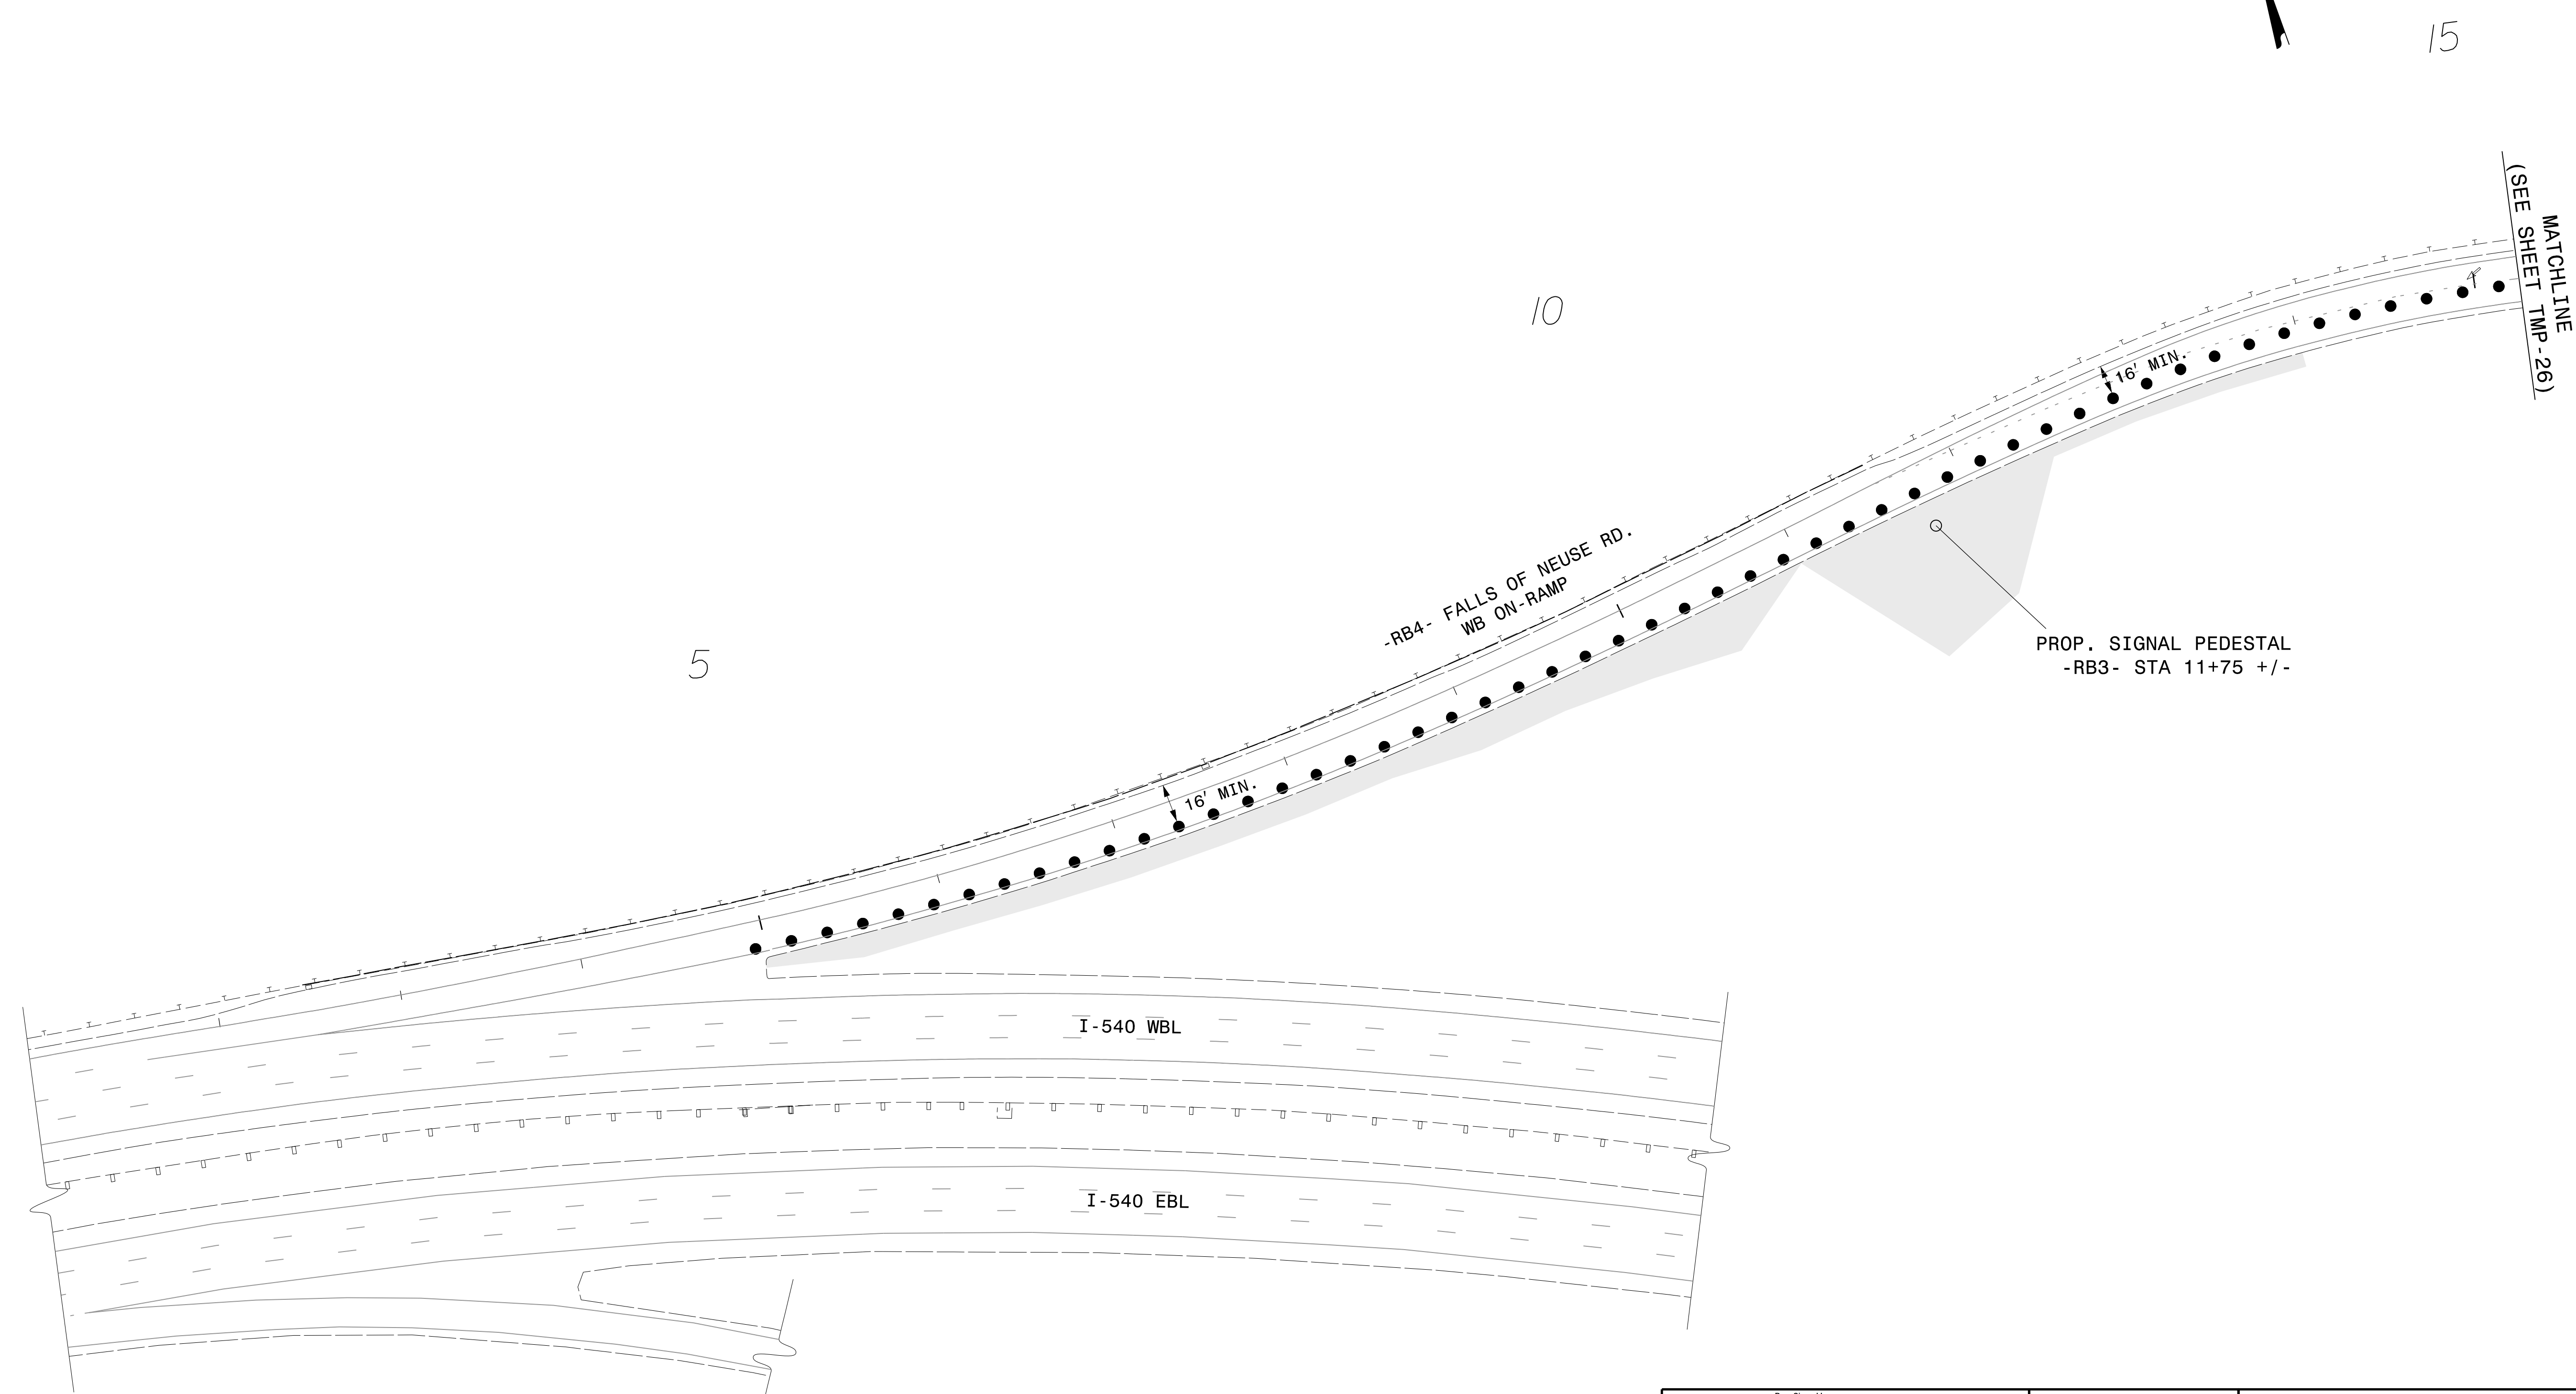
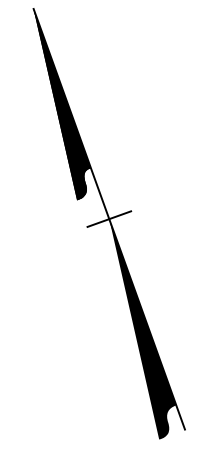
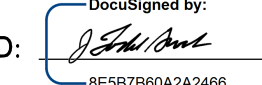


PROJ. REFERENCE NO.	SHEET NO.
I-5710	TMP-25

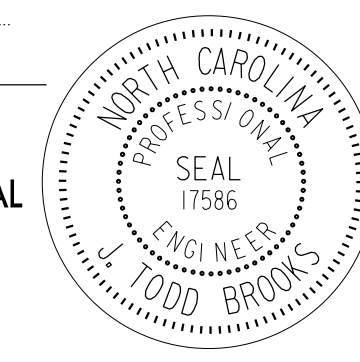

ATKINS 1616 EAST MILLBROOK ROAD, SUITE 310
 RALEIGH, NORTH CAROLINA 27609
 (919) 876-6888 NCBEES #F-0326

APPROVED: 
 DATE: 5/24/2016
 SEAL

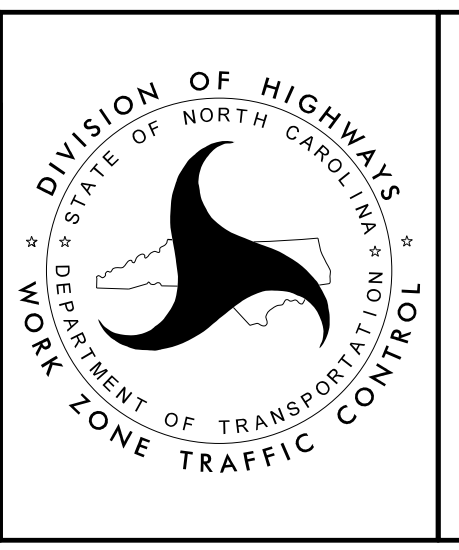


FALLS OF NEUSE ROAD
-RB4- WESTBOUND ON-RAMP LEFT LANE CLOSURE

DOCUMENT NOT CONSIDERED FINAL UNLESS ALL SIGNATURES COMPLETED