

**FRONT SIDE**  
U-TURN  
YIELD TO  
RIGHT  
TURN  
R10-16  
30" X 36"

SEE LOCAL  
NOTE LN-1

DETOUR TO WEST 540  
M4-8 24" X 12"  
M4-5 24" X 12"  
M3-4 24" X 12"  
M1-1 30" X 24"  
SEE SHEET TMP-2B 21" X 21"

COVER LEFT LANE WEST 540  
COVER RIGHT LANE EAST 540  
M1-1 30" X 24"

SEE TMP-31 FOR  
OFFSITE DETOUR DETAILS

DETOUR TO WEST 540  
M4-8 24" X 12"  
M4-5 24" X 12"  
M3-4 24" X 12"  
M1-1 30" X 24"  
M6-1 L 21" X 15"

BRIDGE  
ICES BEFORE  
ROAD


COVER WEST 540  
M1-1 30" X 24"

ROAD  
CLOSED  
W20-3 48" X 48"  
R3-2 24" X 24"

24-MAY-2016 16:59  
 M:\GIS\GISData\Roadway\NCDOT\I-540 Ramp Metering\TrafficControl\TCPN-I-5710-TC-1-CP-29.dgn  
 MLEZ034 AT DUS30009

**ATKINS** 1616 EAST MILLBROOK ROAD, SUITE 310  
 RALEIGH, NORTH CAROLINA 27609  
 (919) 876-6888 NCBEES #F-0326

APPROVED: *J. J. [Signature]*  
 DATE: 5/24/2016  
 SEAL  
 NORTH CAROLINA PROFESSIONAL ENGINEER  
 SEAL 17586  
 J. TODD BRONKS

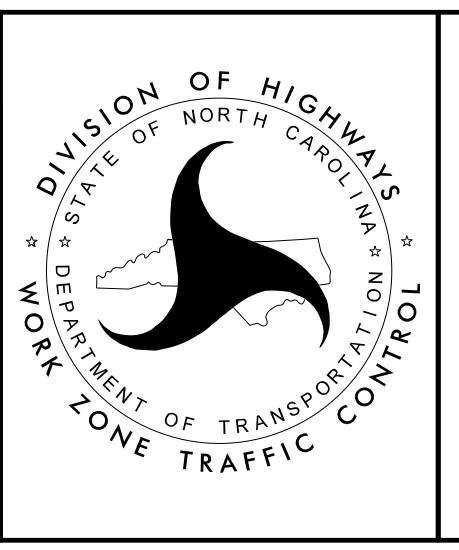

**FALLS OF NEUSE ROAD**  
**-RB4- WESTBOUND ON-RAMP FULL CLOSURE**