
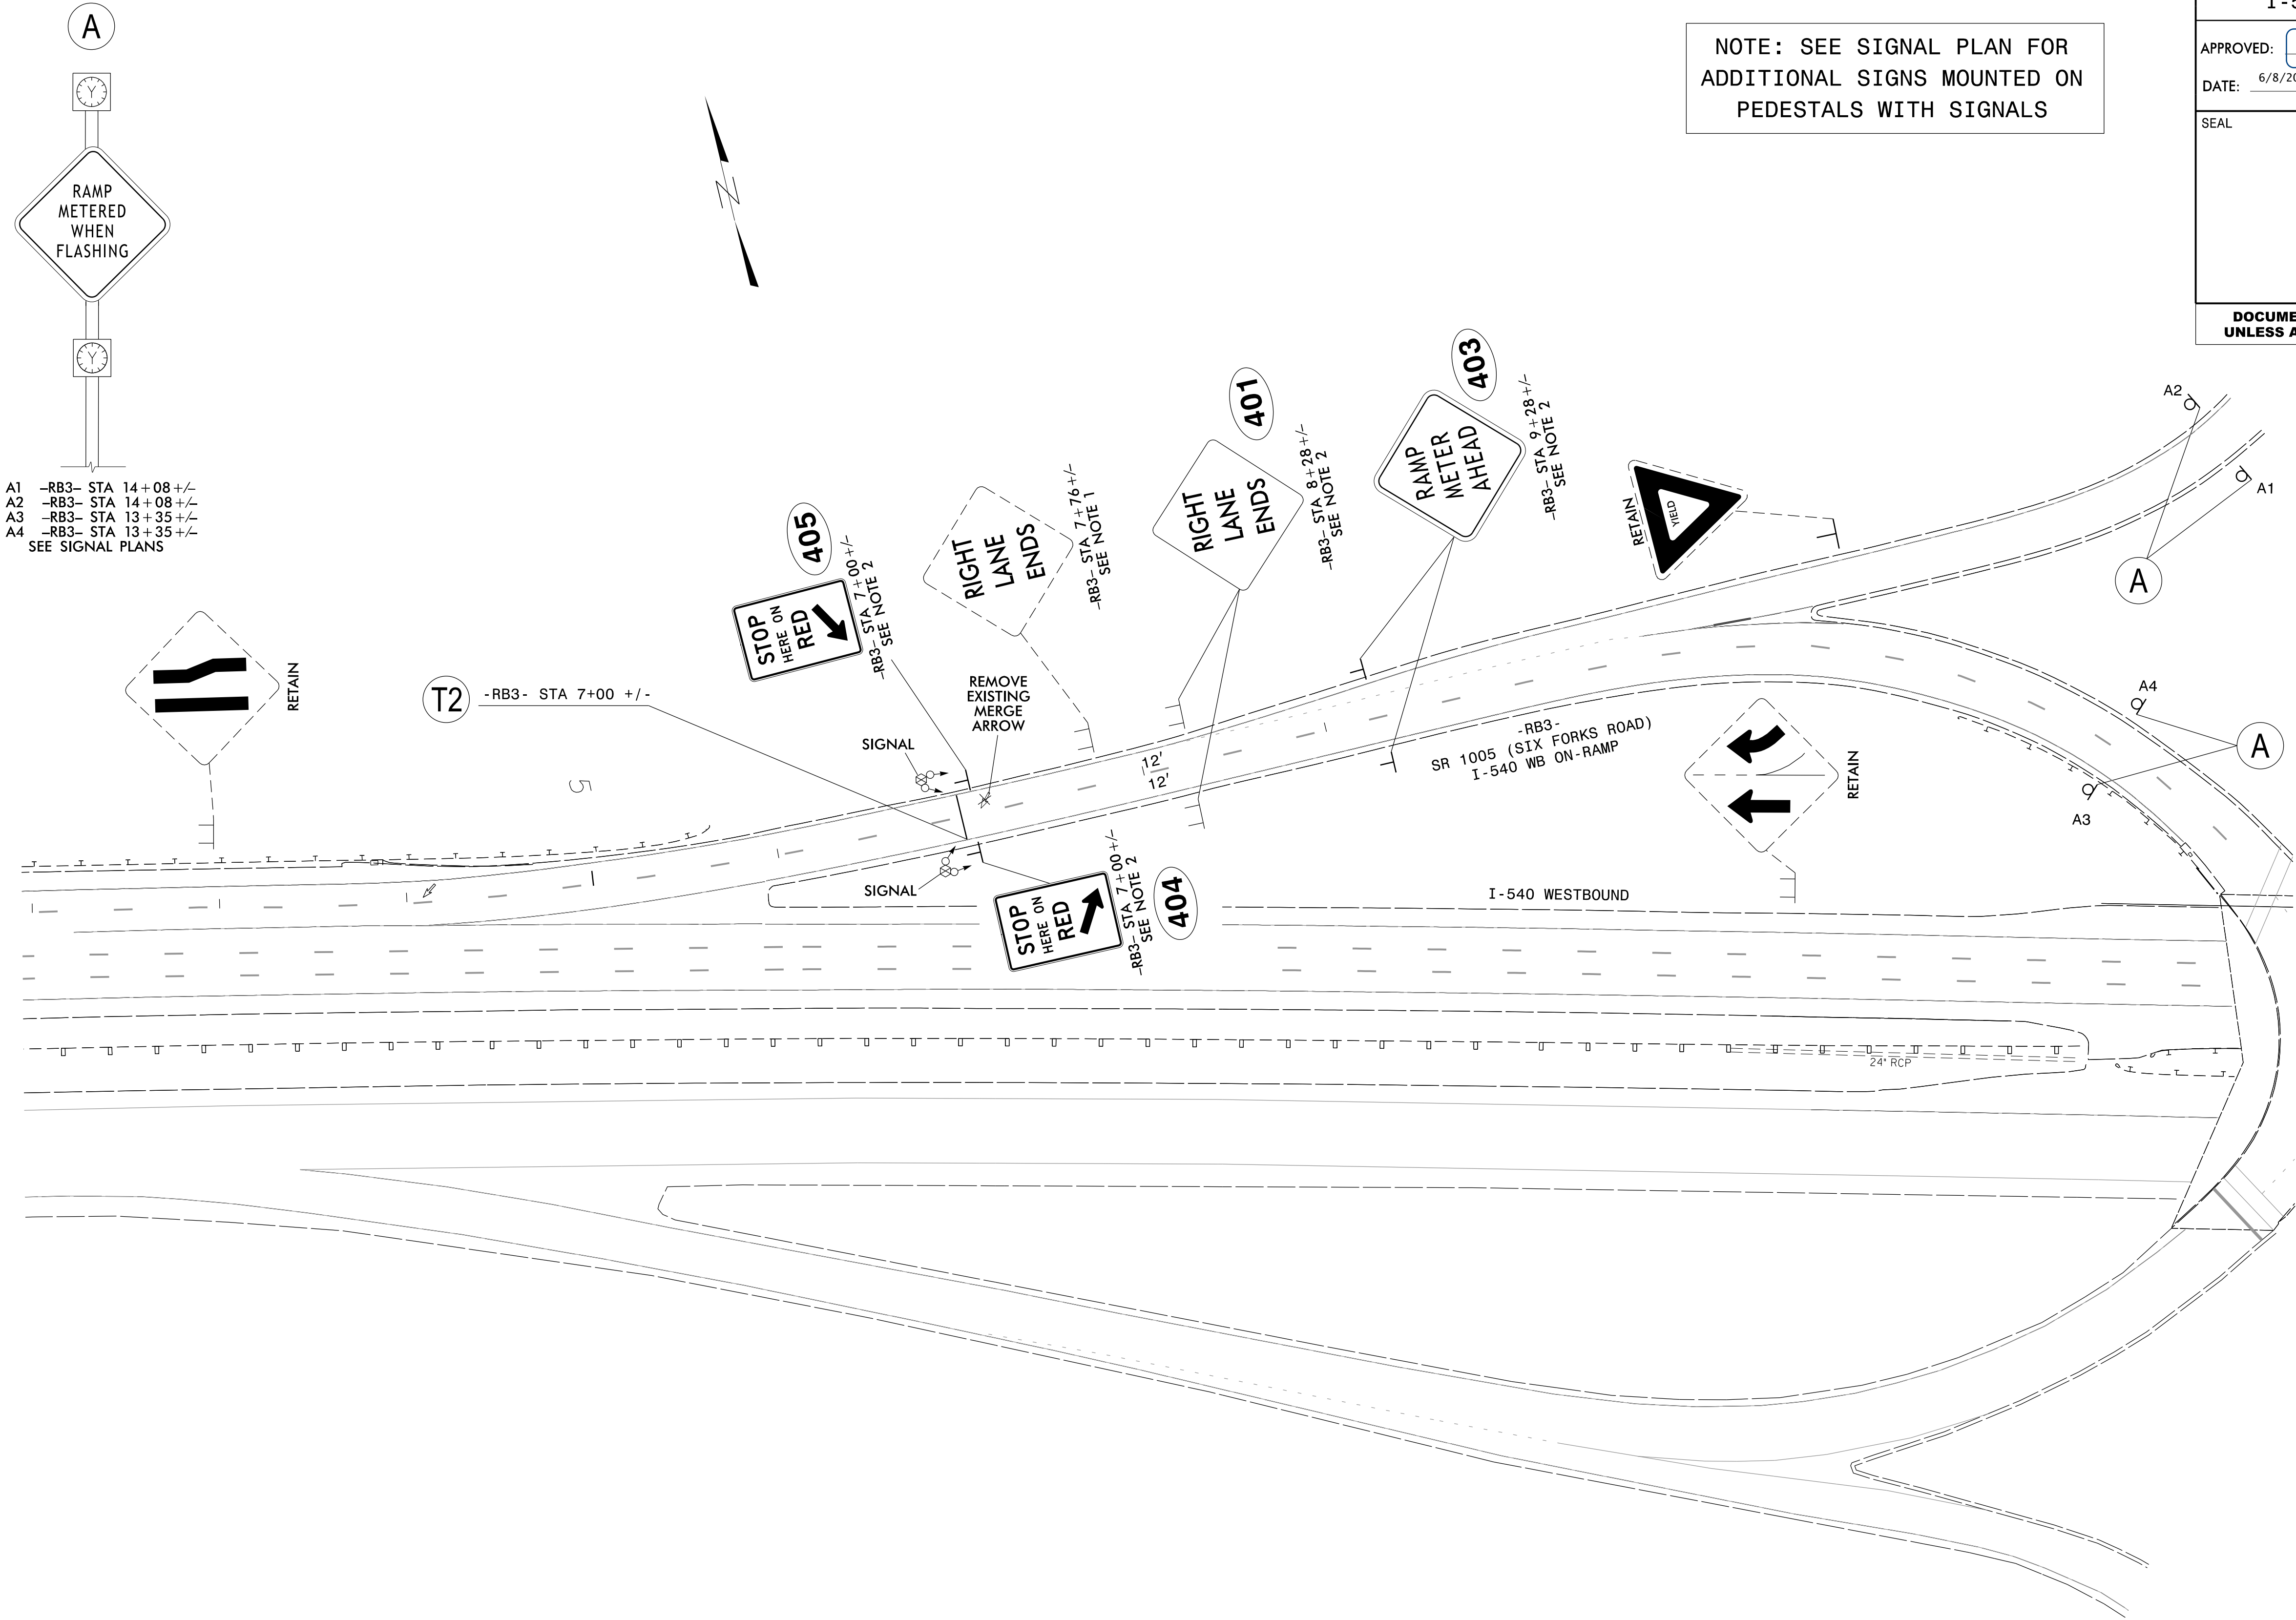


TIP NO. I - 5710	SHEET NO. SIGN - 6
APPROVED: <i>Melissa B. Toth</i> <small>-DBEDCFRE4D94AF-</small>	
DATE: 6/8/2016	
SEAL 	
DOCUMENT NOT CONSIDERED FINAL UNLESS ALL SIGNATURES COMPLETED	

NOTE: SEE SIGNAL PLAN FOR
ADDITIONAL SIGNS MOUNTED ON
PEDESTALS WITH SIGNALS



A1 -RB3- STA 14+08 +/-
A2 -RB3- STA 14+08 +/-
A3 -RB3- STA 13+35 +/-
A4 -RB3- STA 13+35 +/-
SEE SIGNAL PLANS

PAY ITEM NOTES

1. DISPOSAL OF SIGN SYSTEM, U CHANNEL
2. SIGN ERECTION, TYPE 'E'



ATKINS 1616 EAST MILLBROOK ROAD, SUITE 310
RALEIGH, NORTH CAROLINA 27609
(919) 876-6888 NCBES #F-0326

**PAVEMENT MARKING AND
SIGNING**
I-540 WB ON-RAMP AT
SR 1005 (SIX FORKS RD)

08-JUN-2016 09:53
0: Transpor\Tation\Production\Trans\NC0001\I-540 Ramp Metering\Traffic\Signing& Delineation\5710_SGN_Sign_06.dgn
MILE2054 A1 DUS300019