


DOCUMENT NOT CONSIDERED FINAL UNLESS ALL SIGNATURES COMPLETED


PAY ITEM NOTES

- 1. DISPOSAL OF SIGN SYSTEM, U CHANNEL
- 2. SIGN ERECTION, TYPE 'E'


NOTE: SEE SIGNAL PLAN FOR ADDITIONAL SIGNS MOUNTED ON PEDESTALS WITH SIGNALS

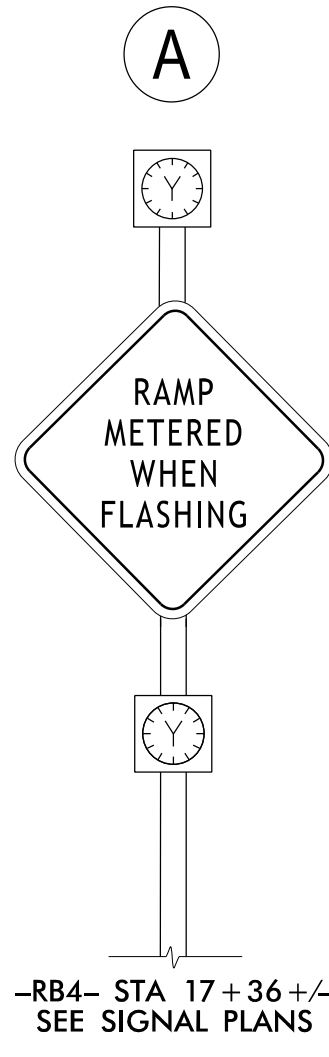

-RB4- STA 17+36 +/-
SEE SIGNAL PLANS

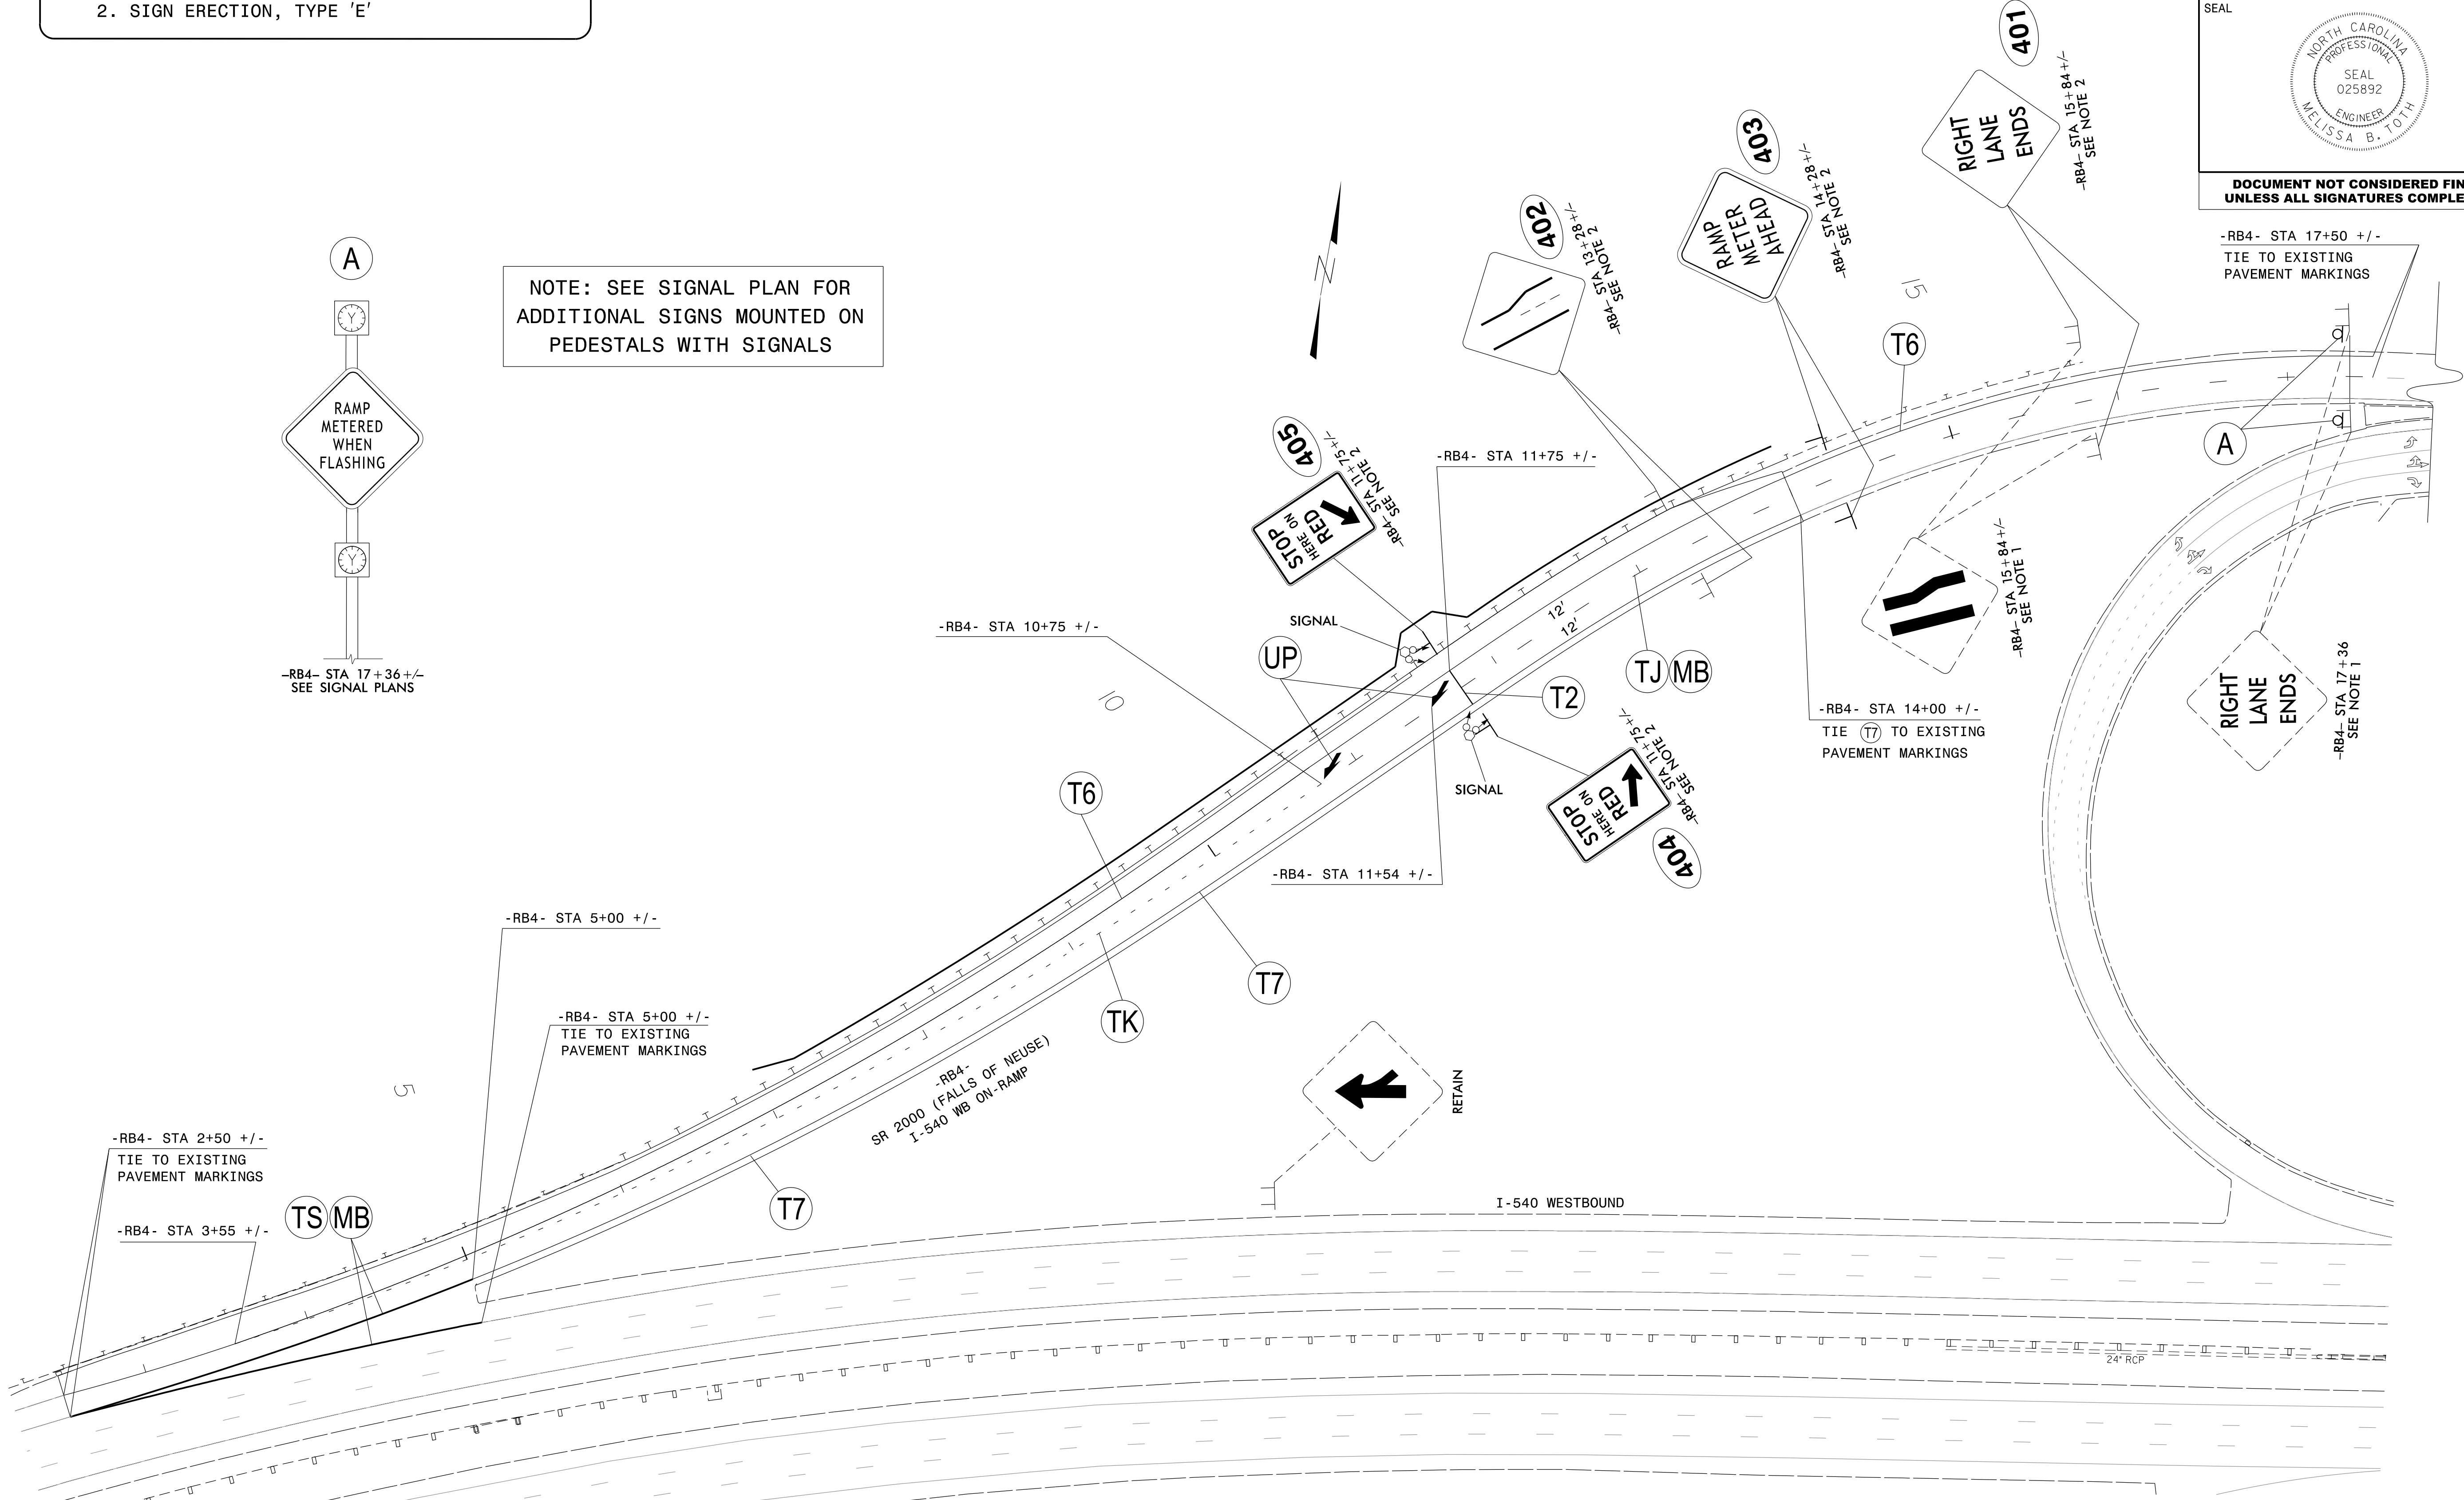

08-JUN-2016 09:53
0: Transpor\Tation\Production\Trans\NCDD01\I-540 Ramp Metering\Traffic\Signing& Delineation\15710_SGN_Sign_07.dgn
MILE2054 AT DUS300019

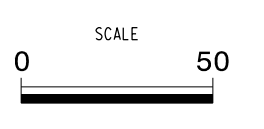

ATKINS 1616 EAST MILLBROOK ROAD, SUITE 310
RALEIGH, NORTH CAROLINA 27609
(919) 876-6888 NCBEES #F-0326

PAVEMENT MARKING AND SIGNING
I-540 WB ON-RAMP AT
SR 2000 (FALLS OF NEUSE RD)