


8/23/99

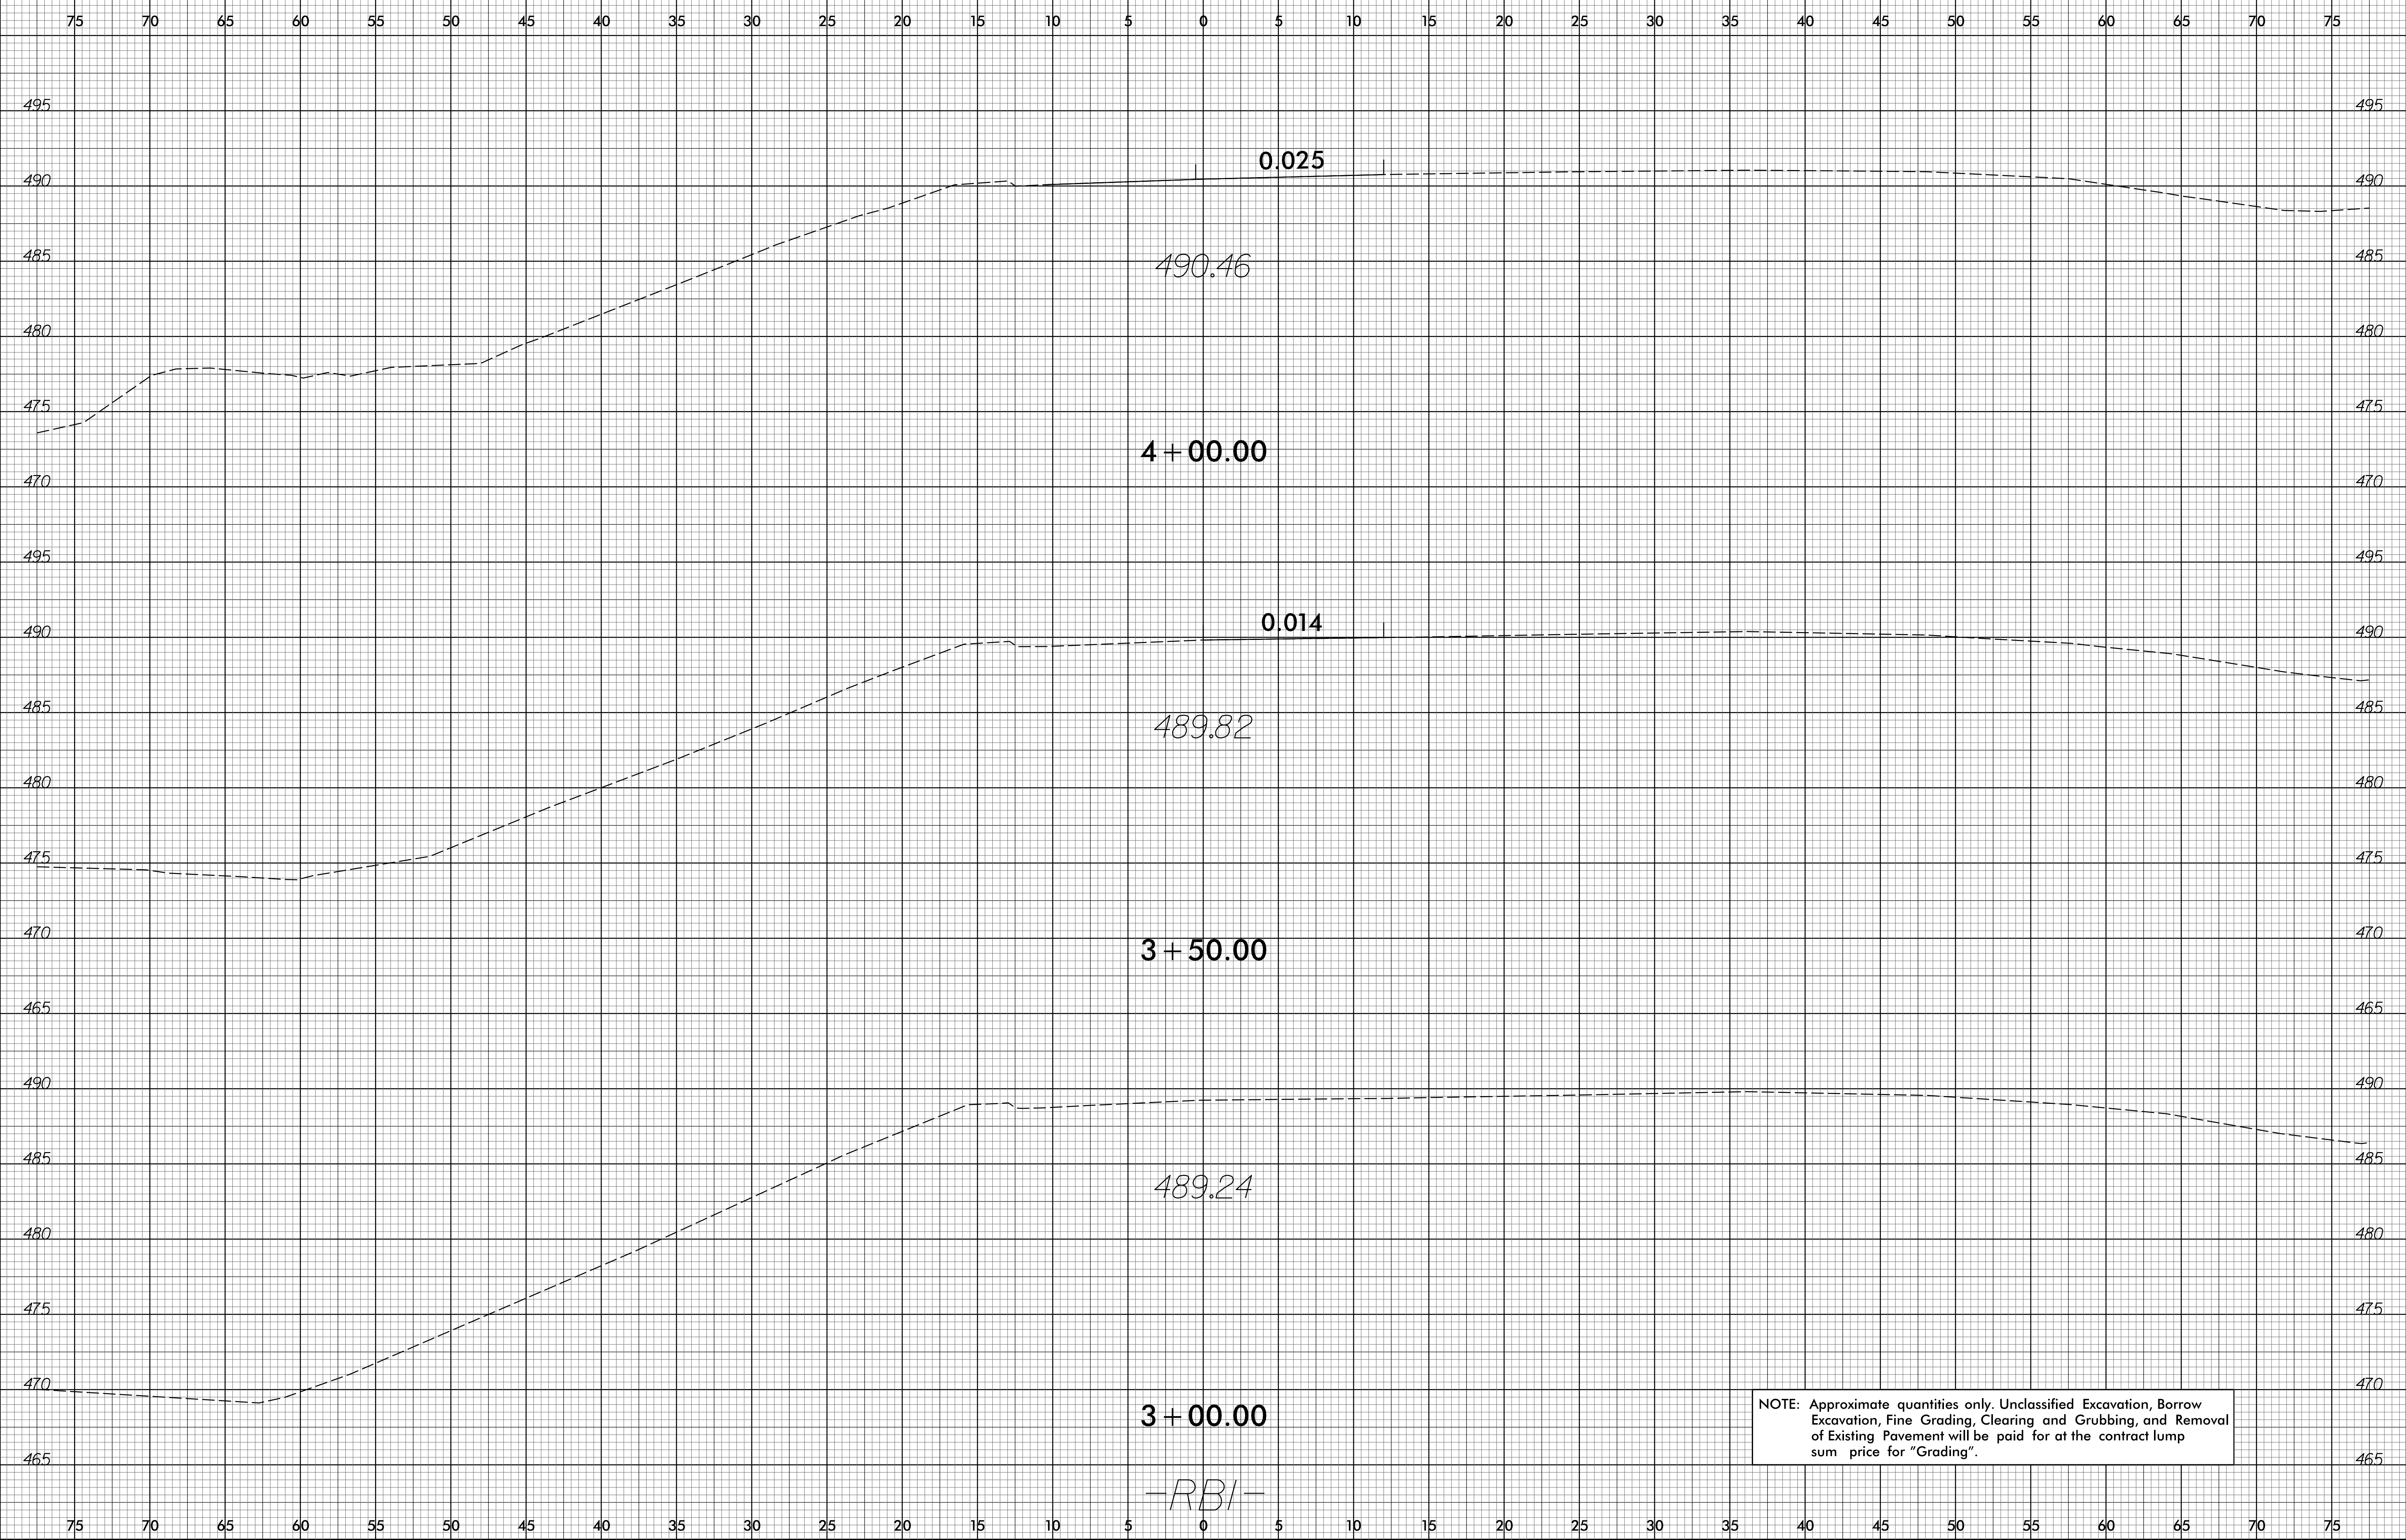

NOTE: Approximate quantities only. Unclassified Excavation, Borrow Excavation, Fine Grading, Clearing and Grubbing, and Removal of Existing Pavement will be paid for at the contract lump sum price for "Grading".

28-JUN-2016 16:00
 I:\GIS\Projects\15710_Fdy_Xp1.dgn
 15710_Fdy_Xp1.dwg