


8/23/99

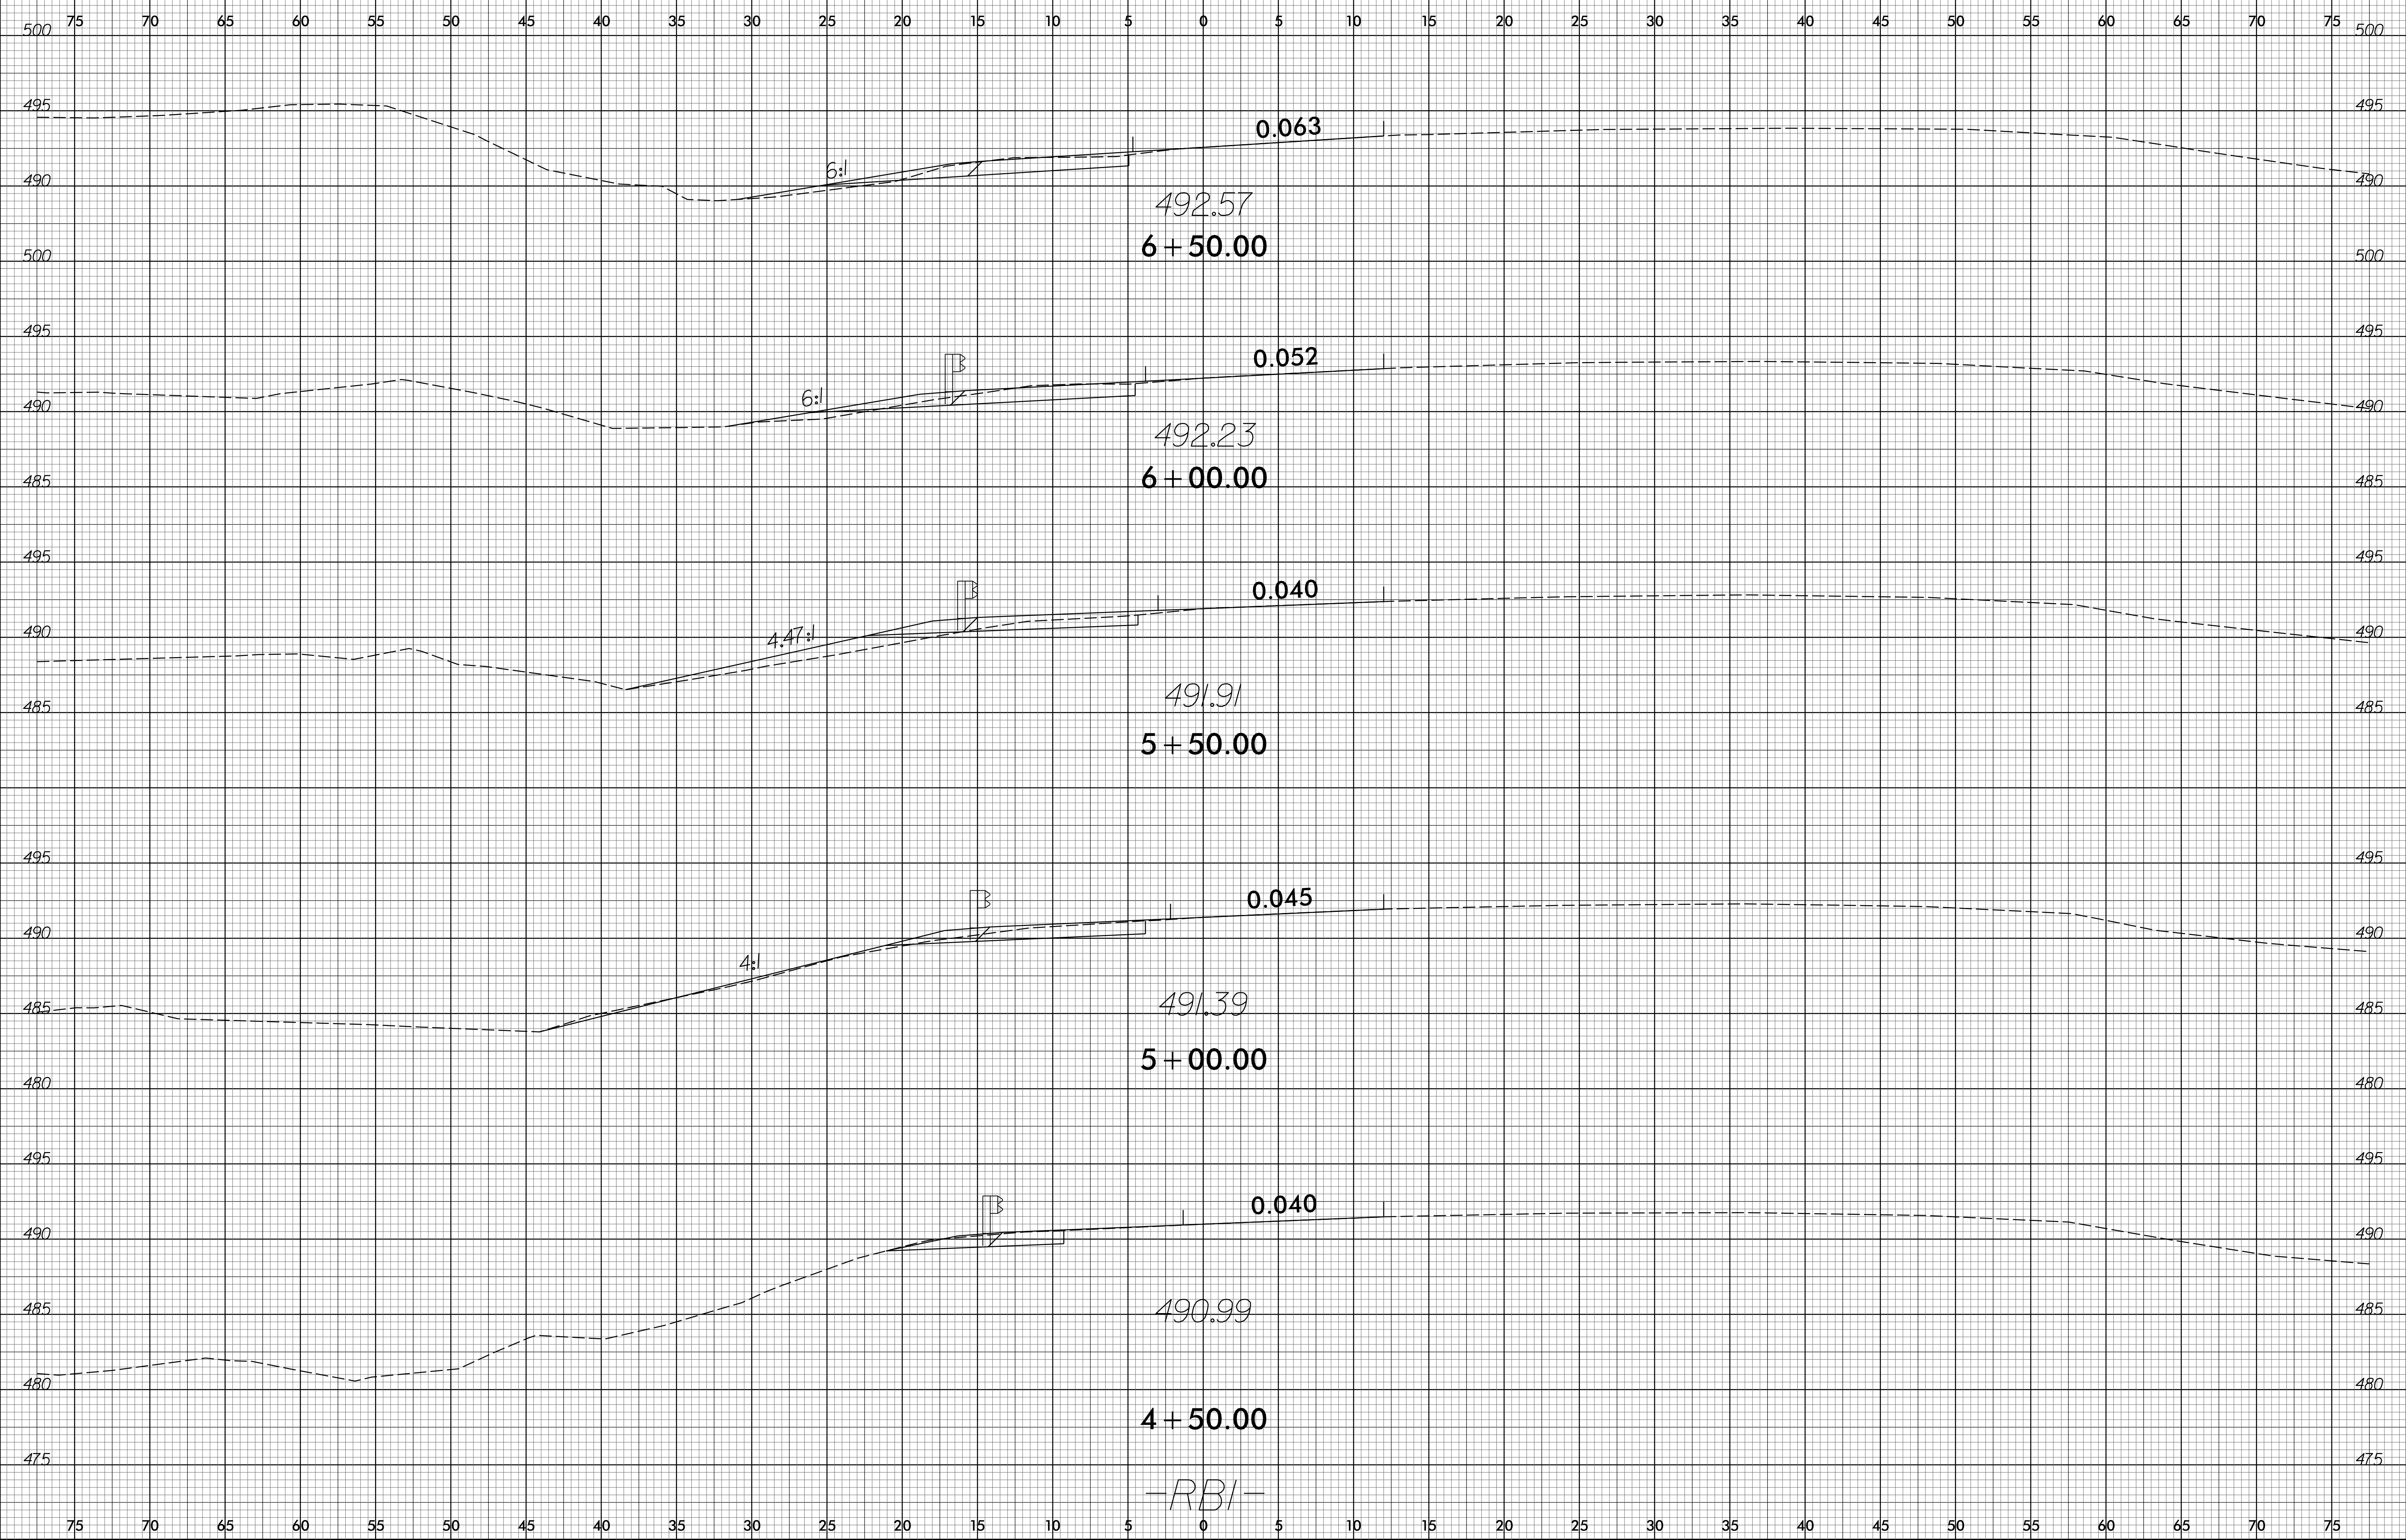

28-JUN-2016 16:00
I:\GIS\Projects\I-5710_Rdy_Xp1.dgn
\$\$\$\$