


8/23/99

0 2.5 5	PROJ. REFERENCE NO.	SHEET NO.
	I-5710	X-3

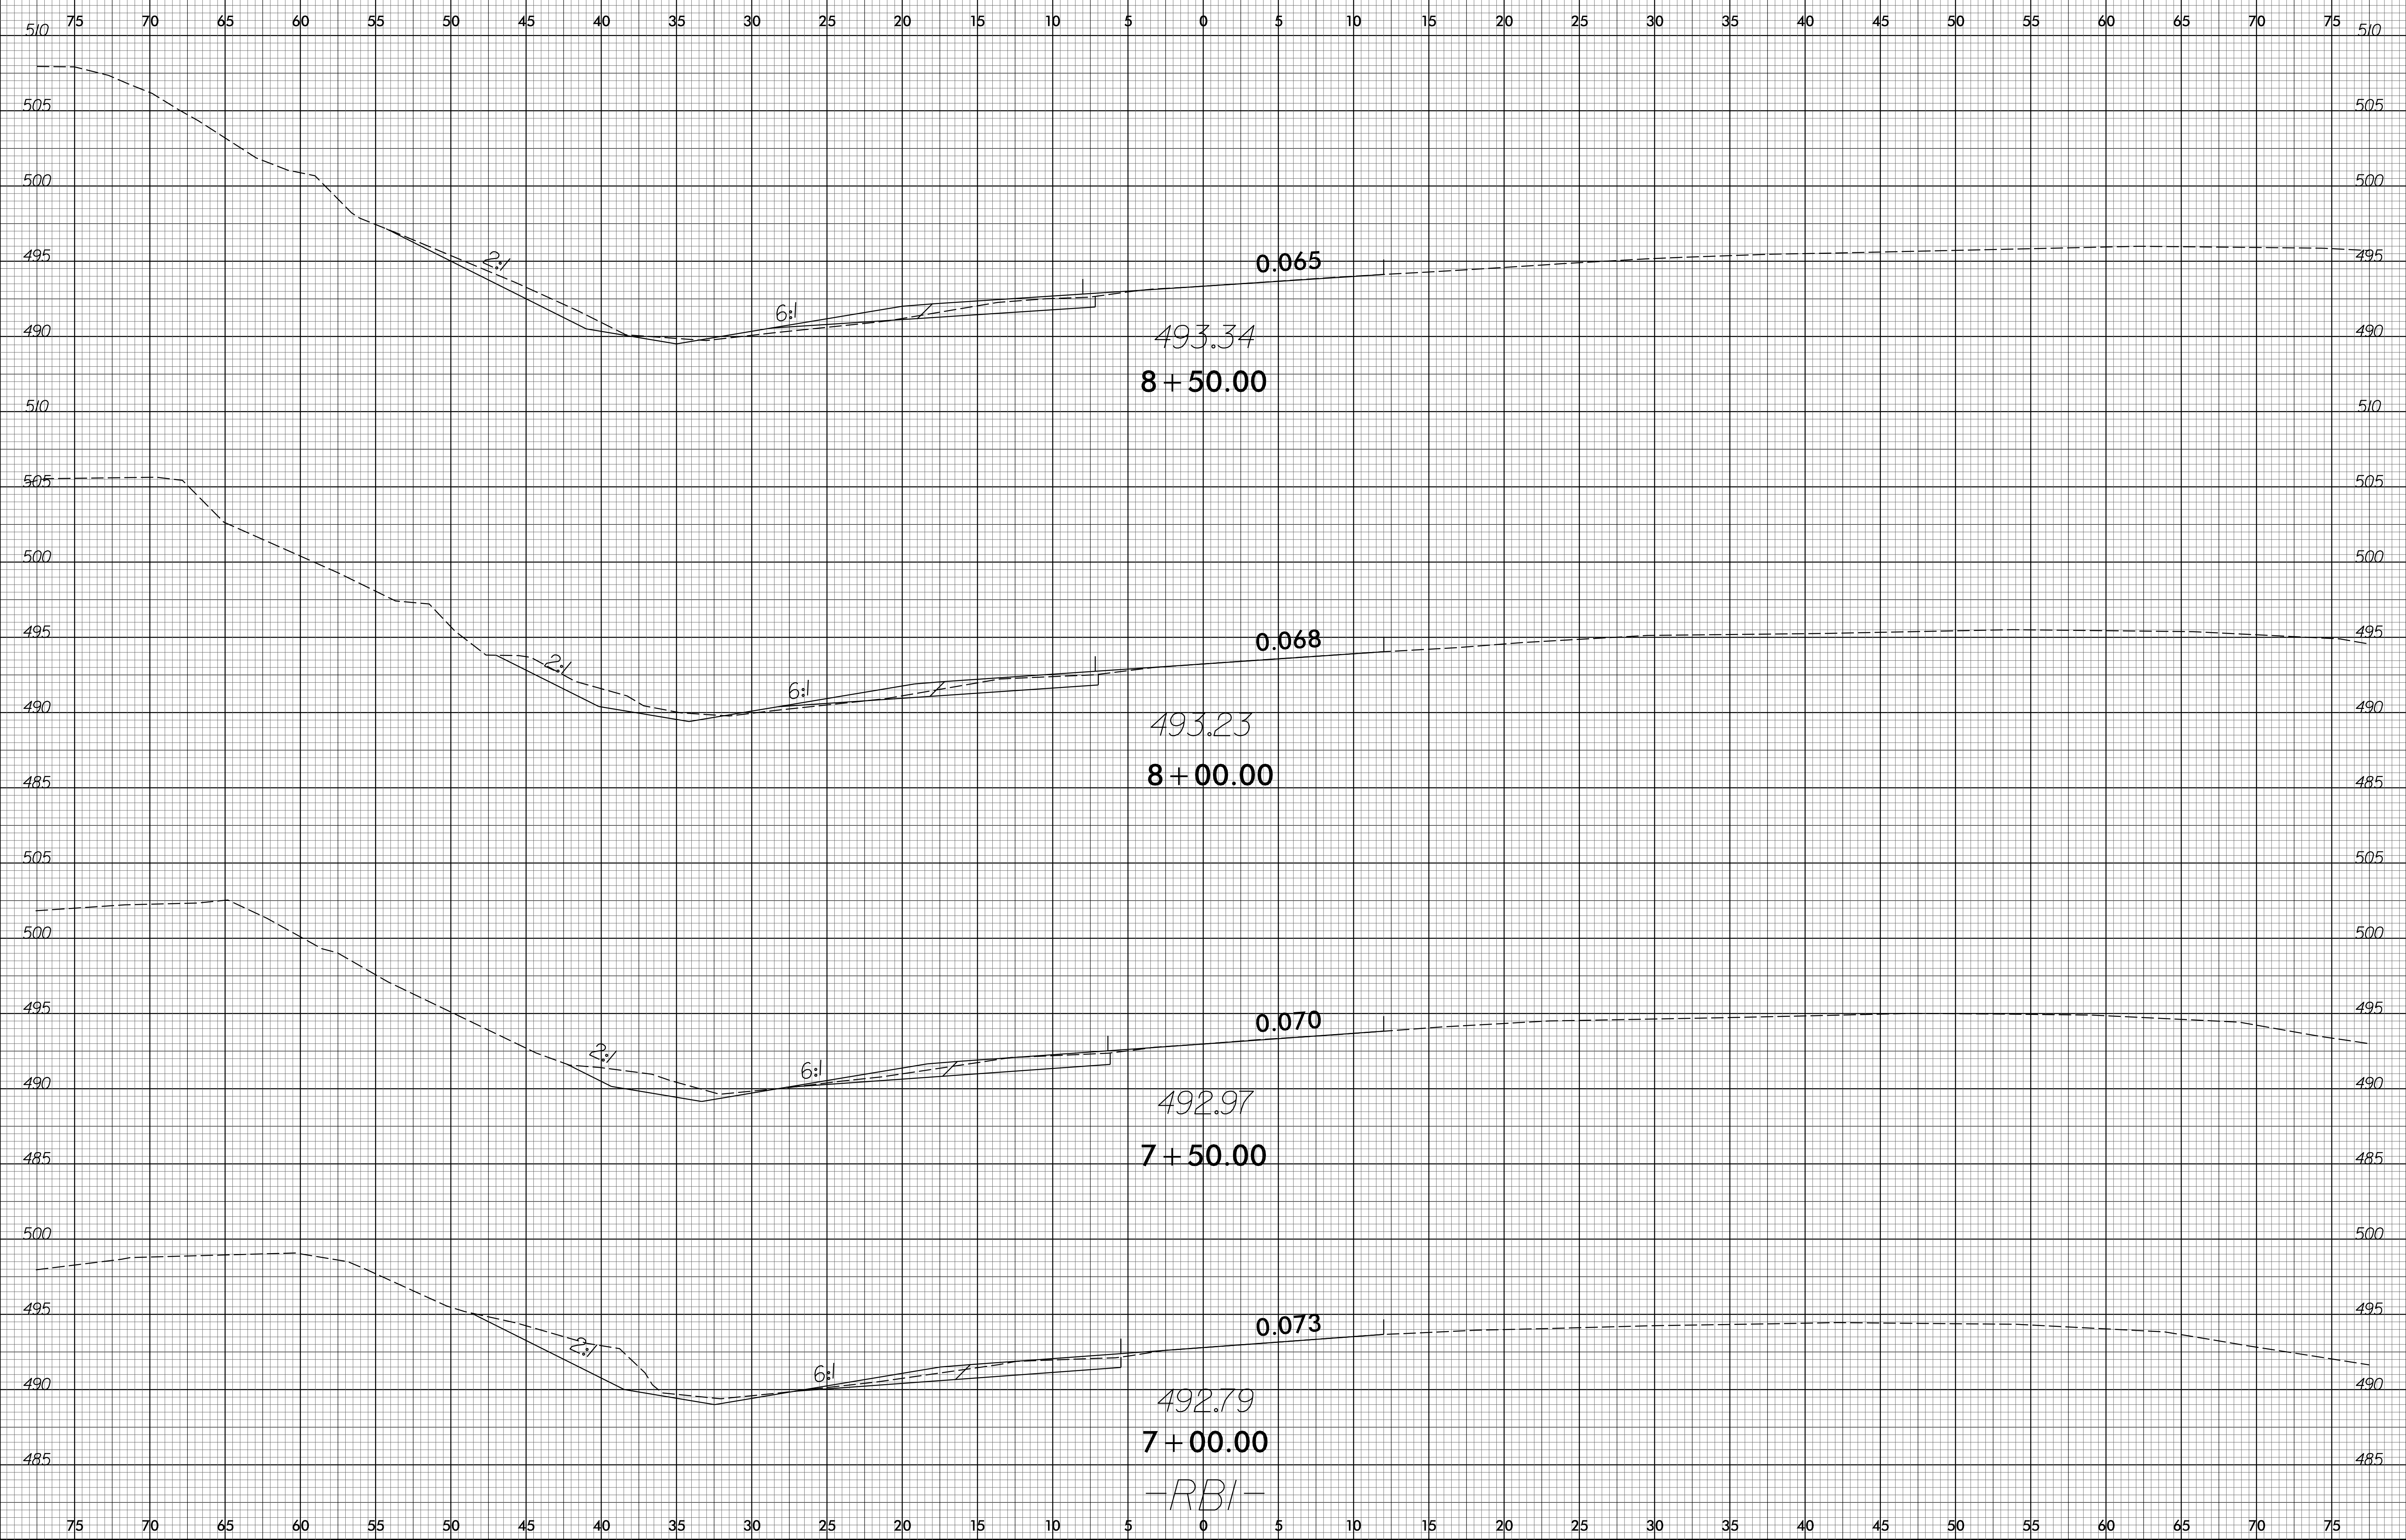

28-JUN-2016 16:00  
I:\GIS\Projects\I-5710\_Rdy\_Xp1.dgn  
\$\$\$\$

-RBI-