


8/23/99

0 2.5 5	PROJ. REFERENCE NO.	SHEET NO.
■ ■ ■ ■ ■	I-5710	X-7

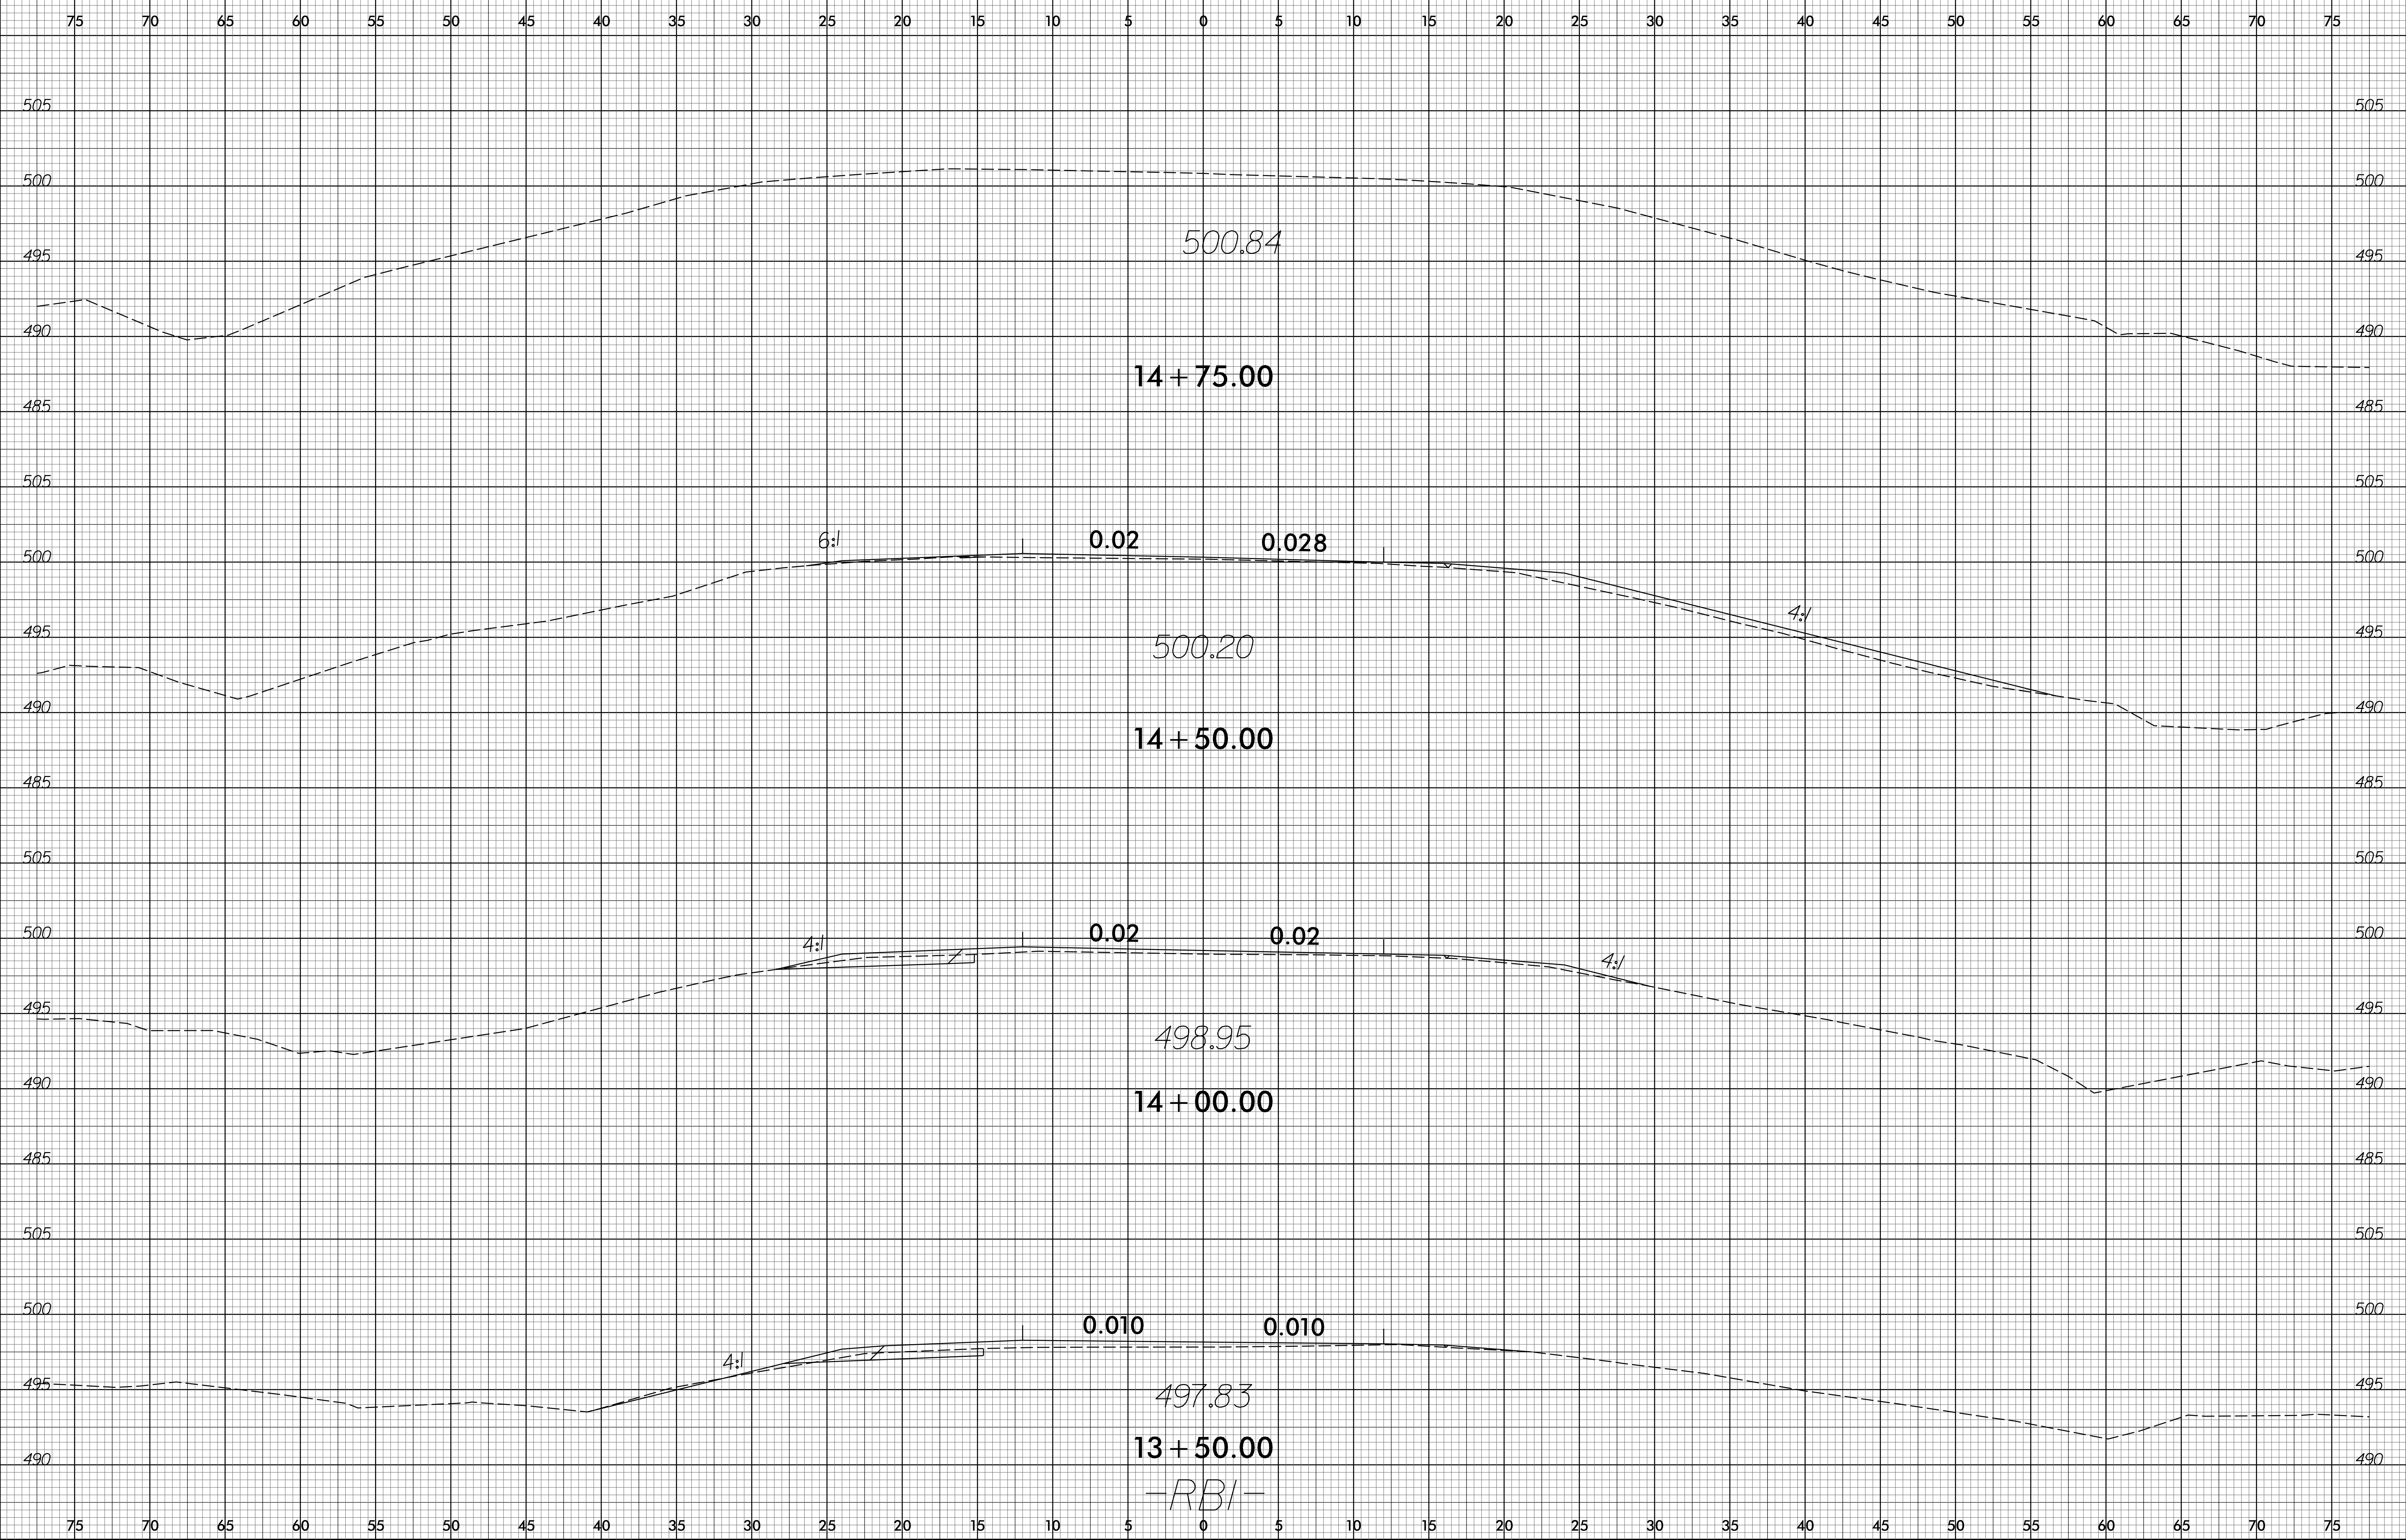

28-JUN-2016 16:00
I:\GIS\Projects\15710_Rdy_Xp1.dgn
User: jmc
Plot Scale: 1"=20'