


8/23/99

0 2.5 5	PROJ. REFERENCE NO.	SHEET NO.
	I-5710	X-8

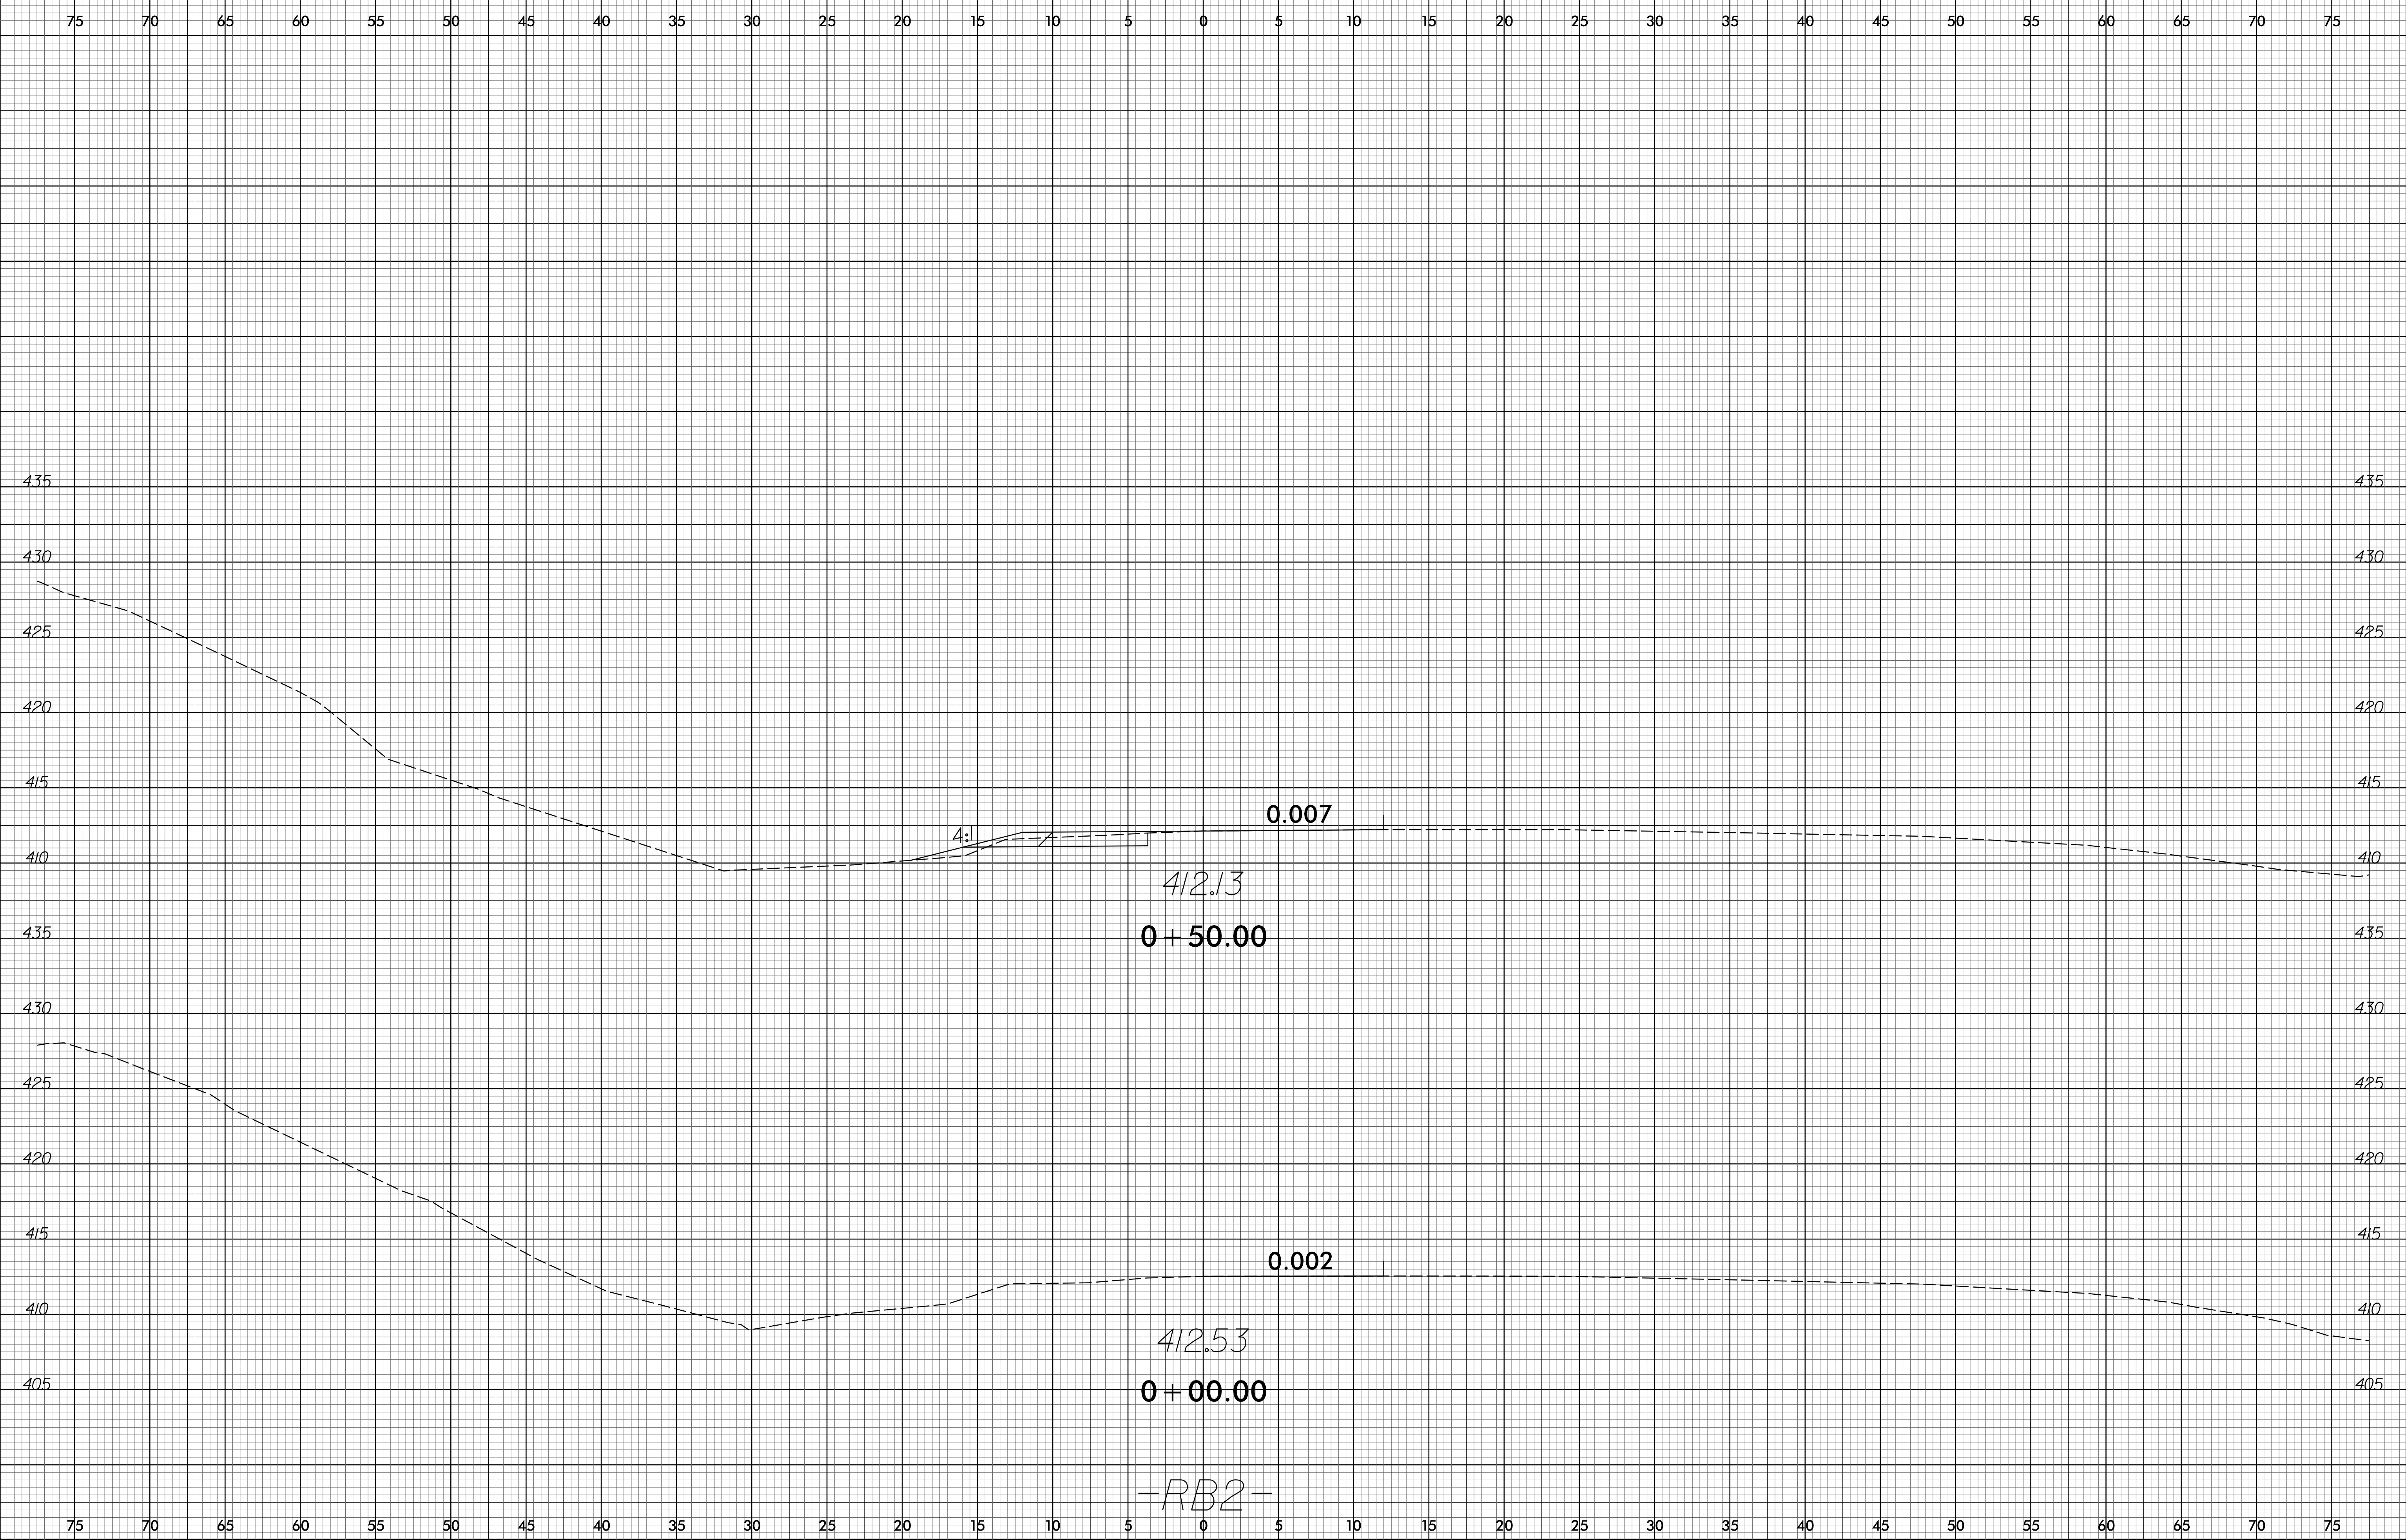

28-JUN-2016 16:00
I:\GIS\DATA\X-8\15710_Fdy_Xp1.2.dgn