


8/23/99

0 2.5 5	PROJ. REFERENCE NO.	SHEET NO.
	I-5710	X-9

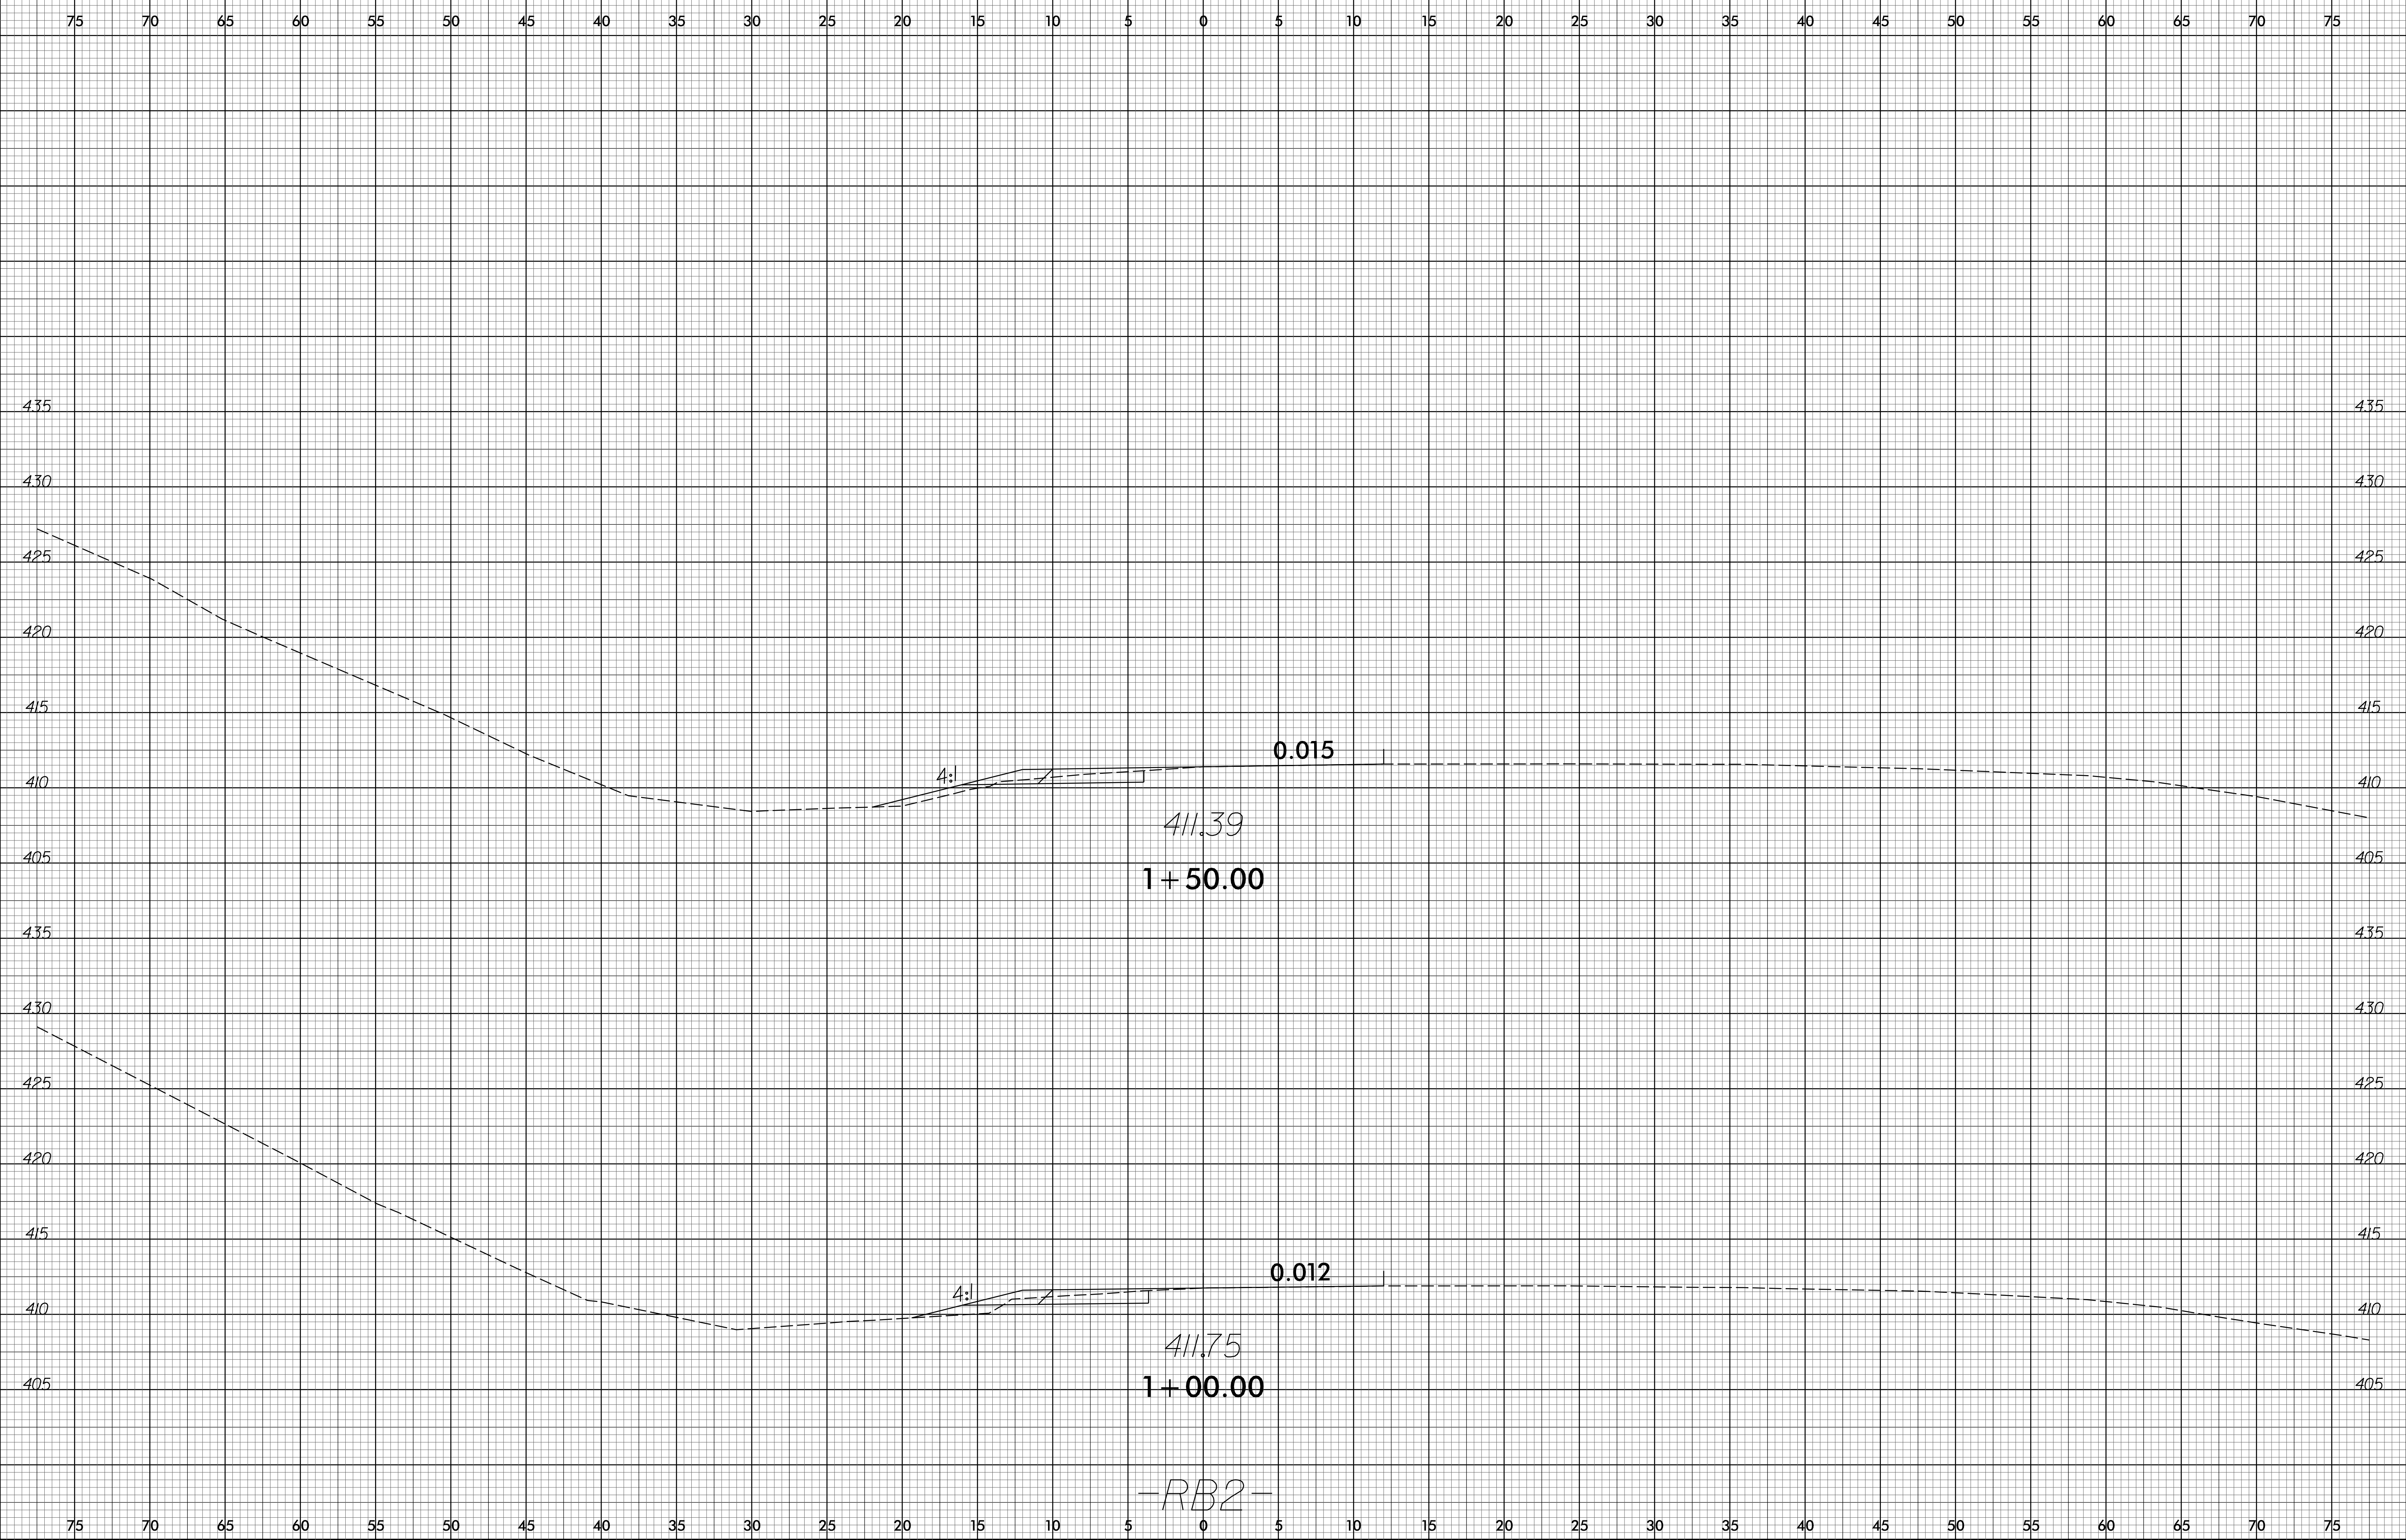

28-JUN-2016 16:00
I:\GIS\Projects\X2015\10-Fdy-Xp1-2.dgn
\$\$\$\$