


8/23/99

0 2.5 5	PROJ. REFERENCE NO.	SHEET NO.
	I-5710	X-27

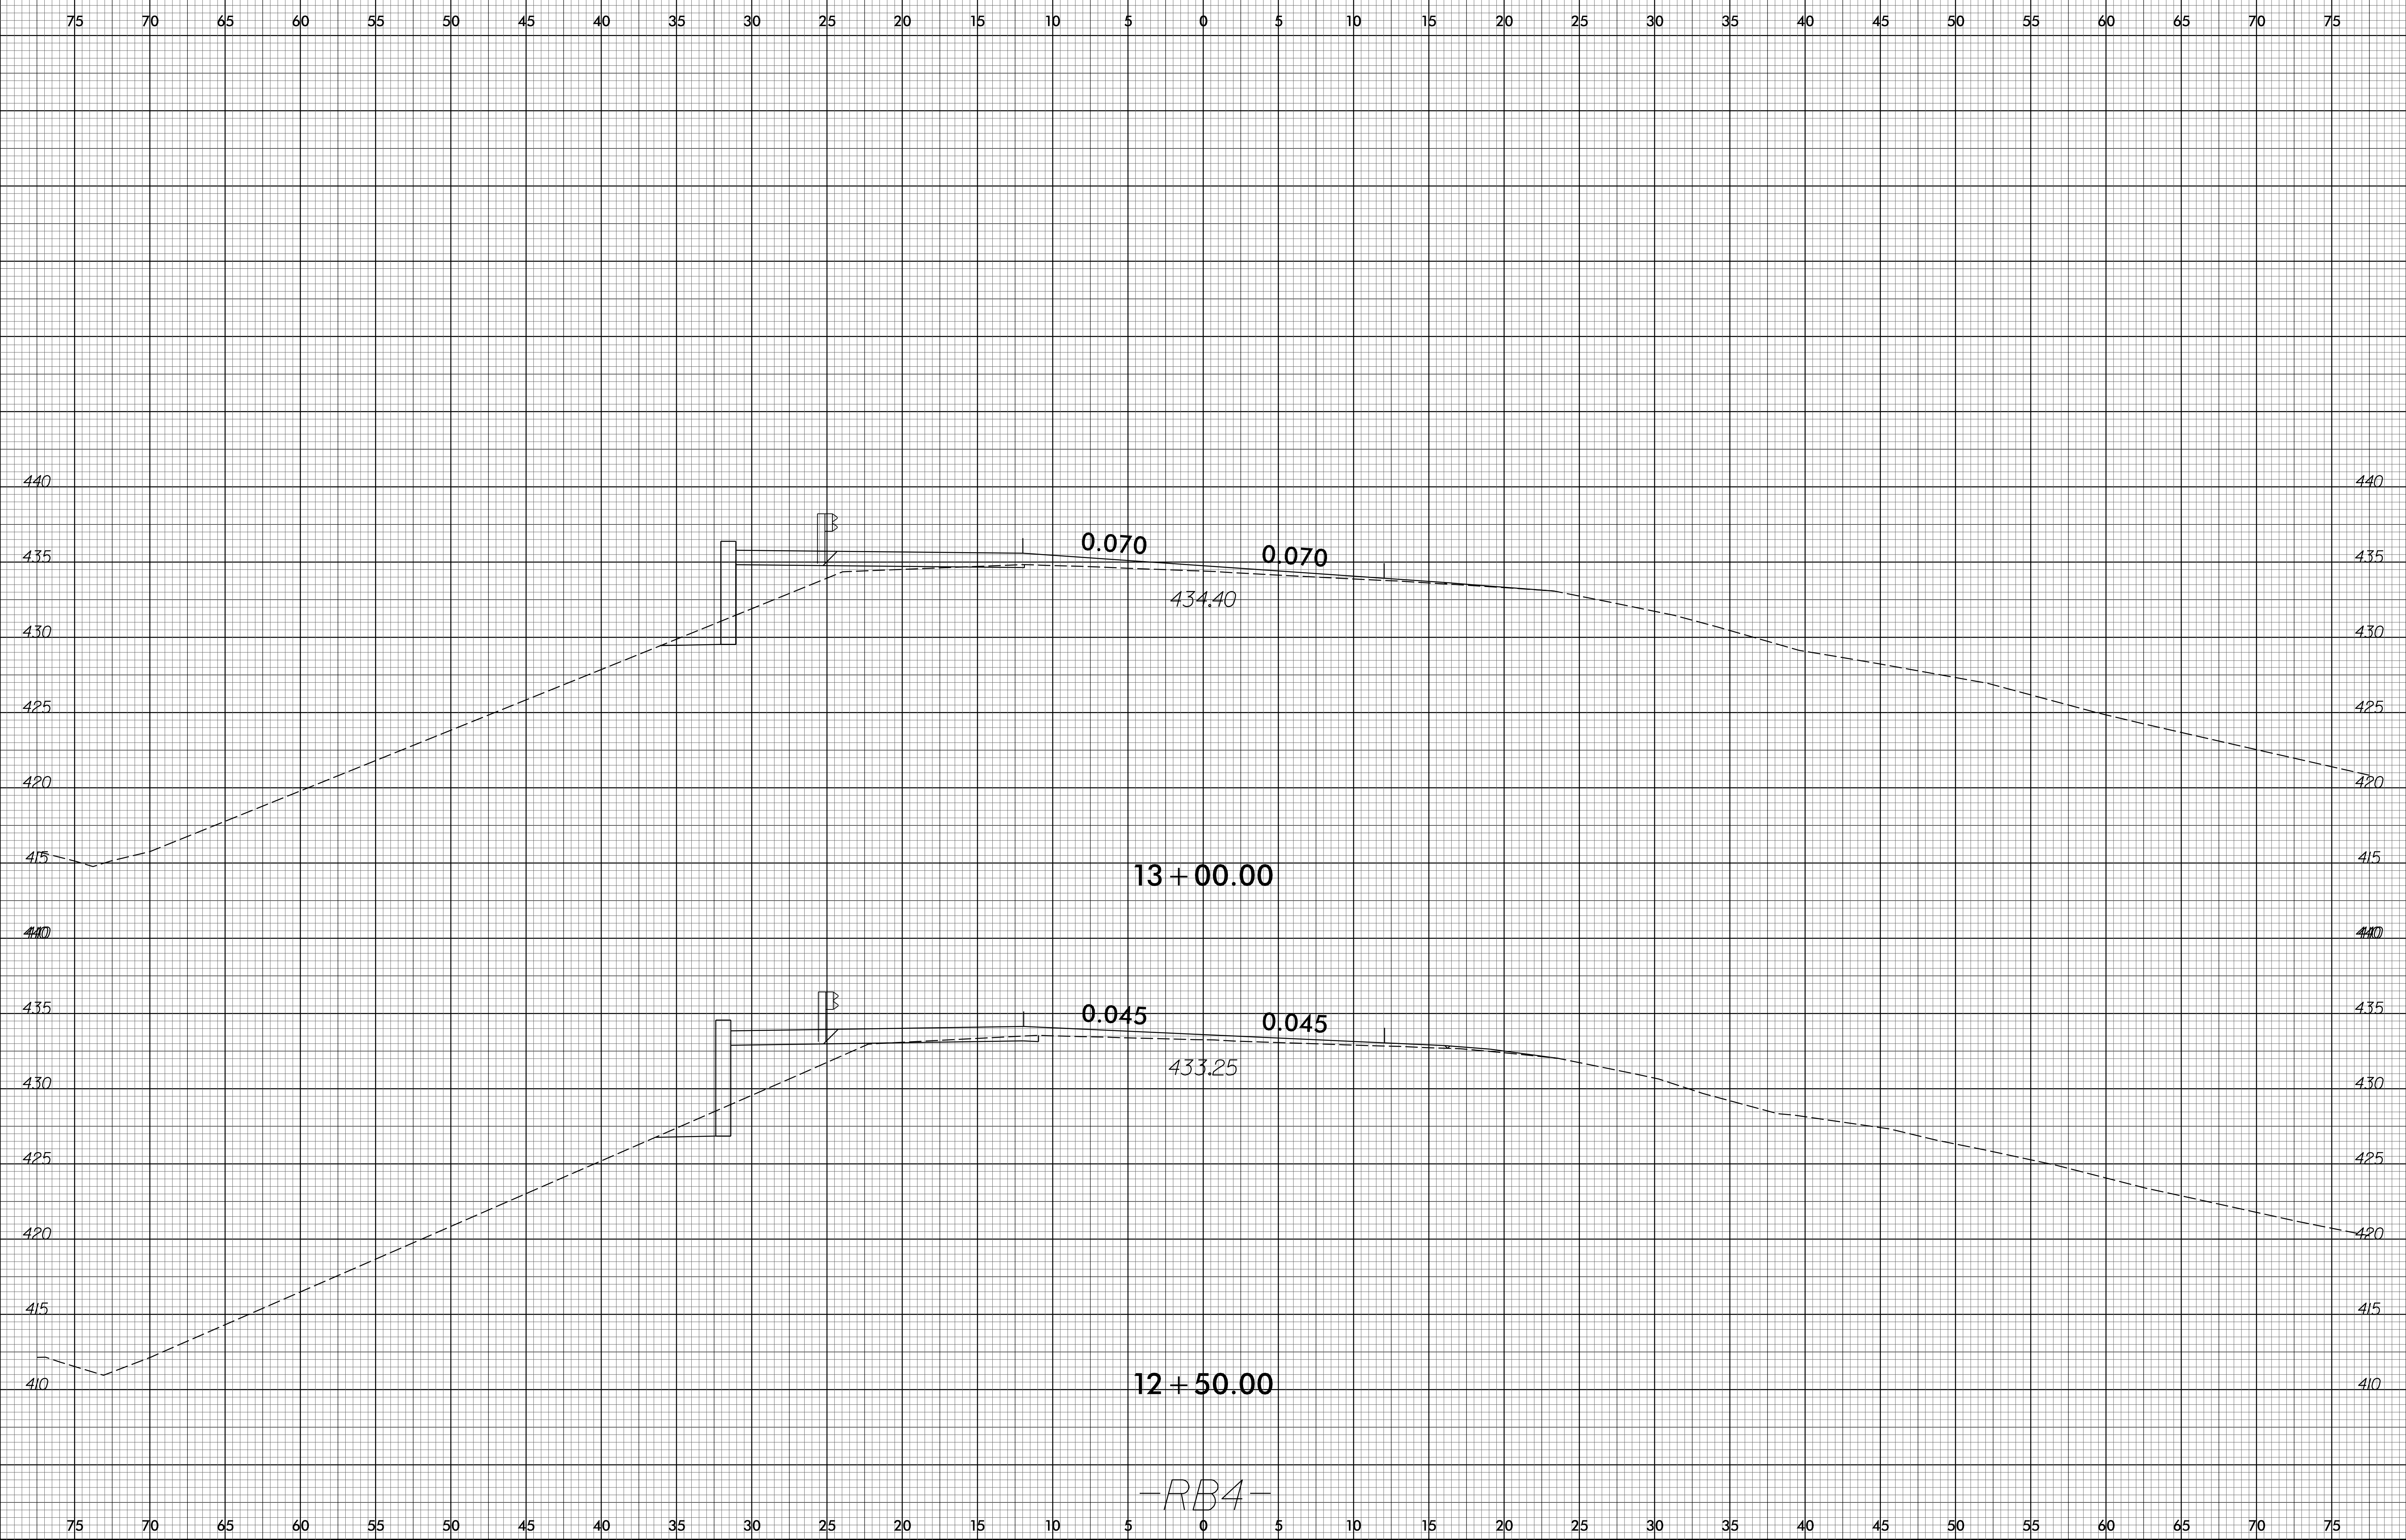

28-JUN-2016 16:01 PLOTTING... I:\PROJECTS\I-5710\Fdy\_Xp1\_4.dgn

-RB4-