


8/23/99

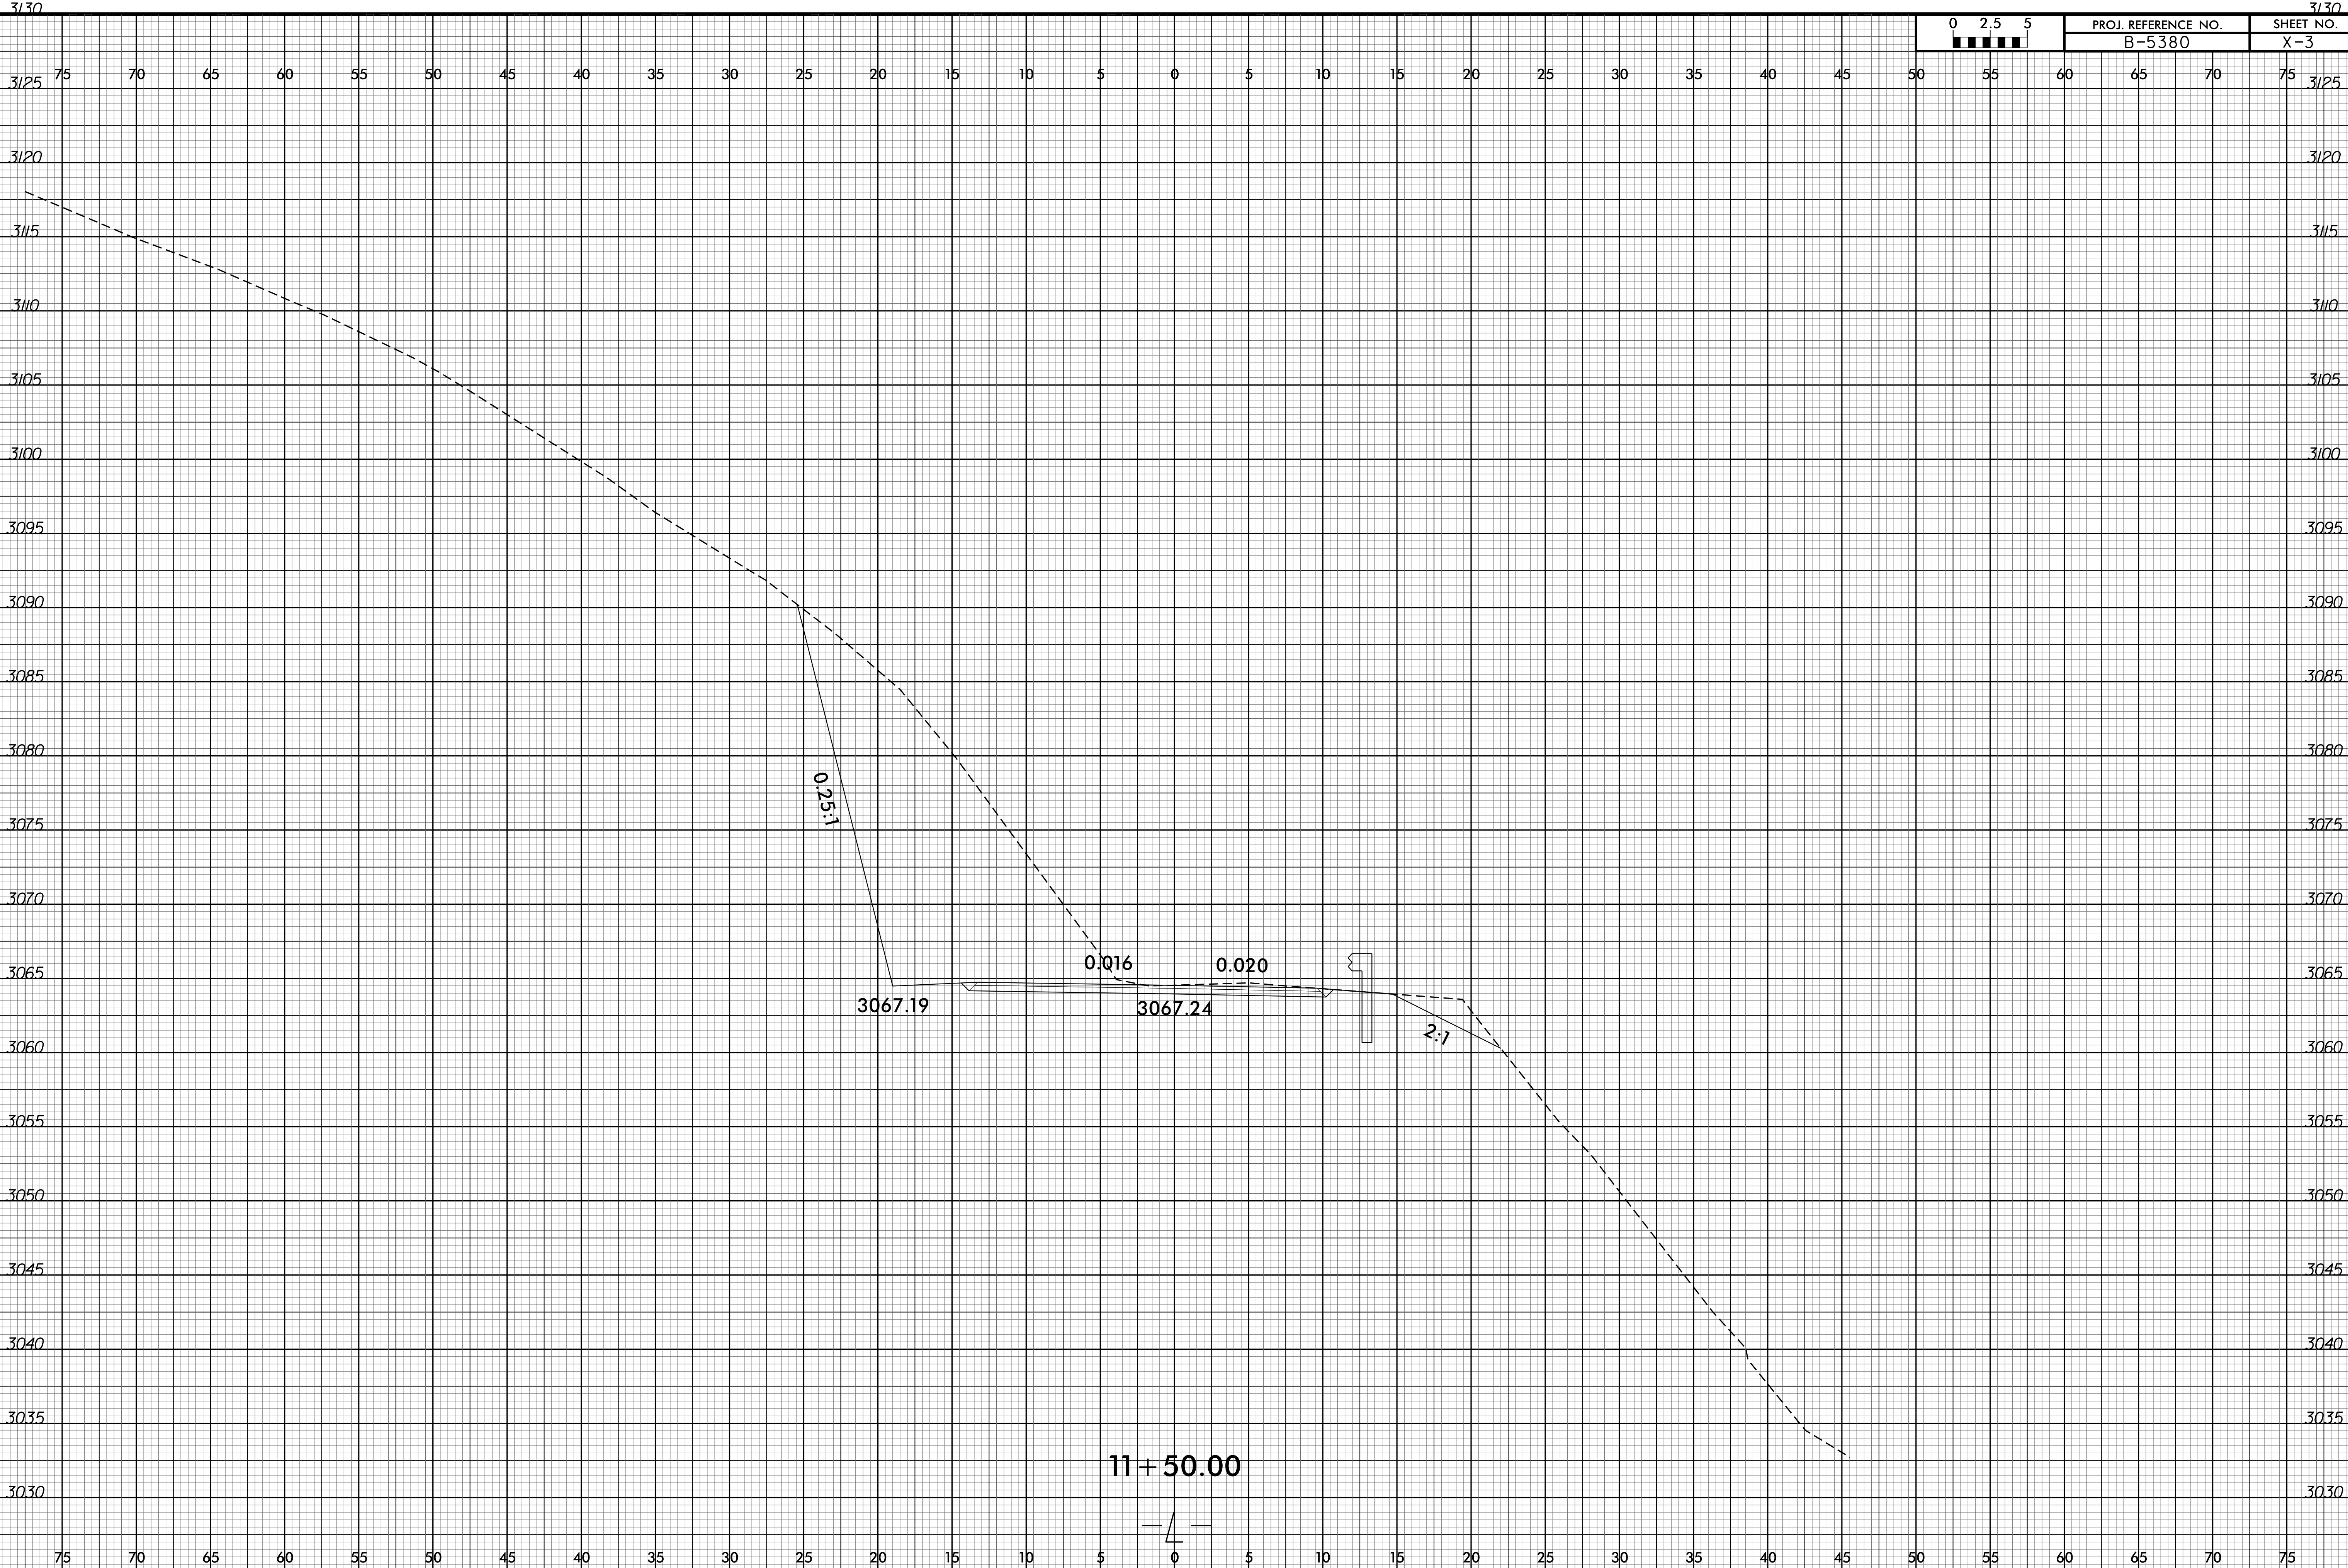

0	2.5	5	PROJ. REFERENCE NO. B-5380	SHEET NO. X-3
---	-----	---	-------------------------------	------------------

20-JUL-2016 09:44
P:\Projects\Projects\10-10-10\10-10-10.dgn

11+50.00

