


8/23/99

0 2.5 5	PROJ. REFERENCE NO. B-5380	SHEET NO. X-7
---------	-------------------------------	------------------

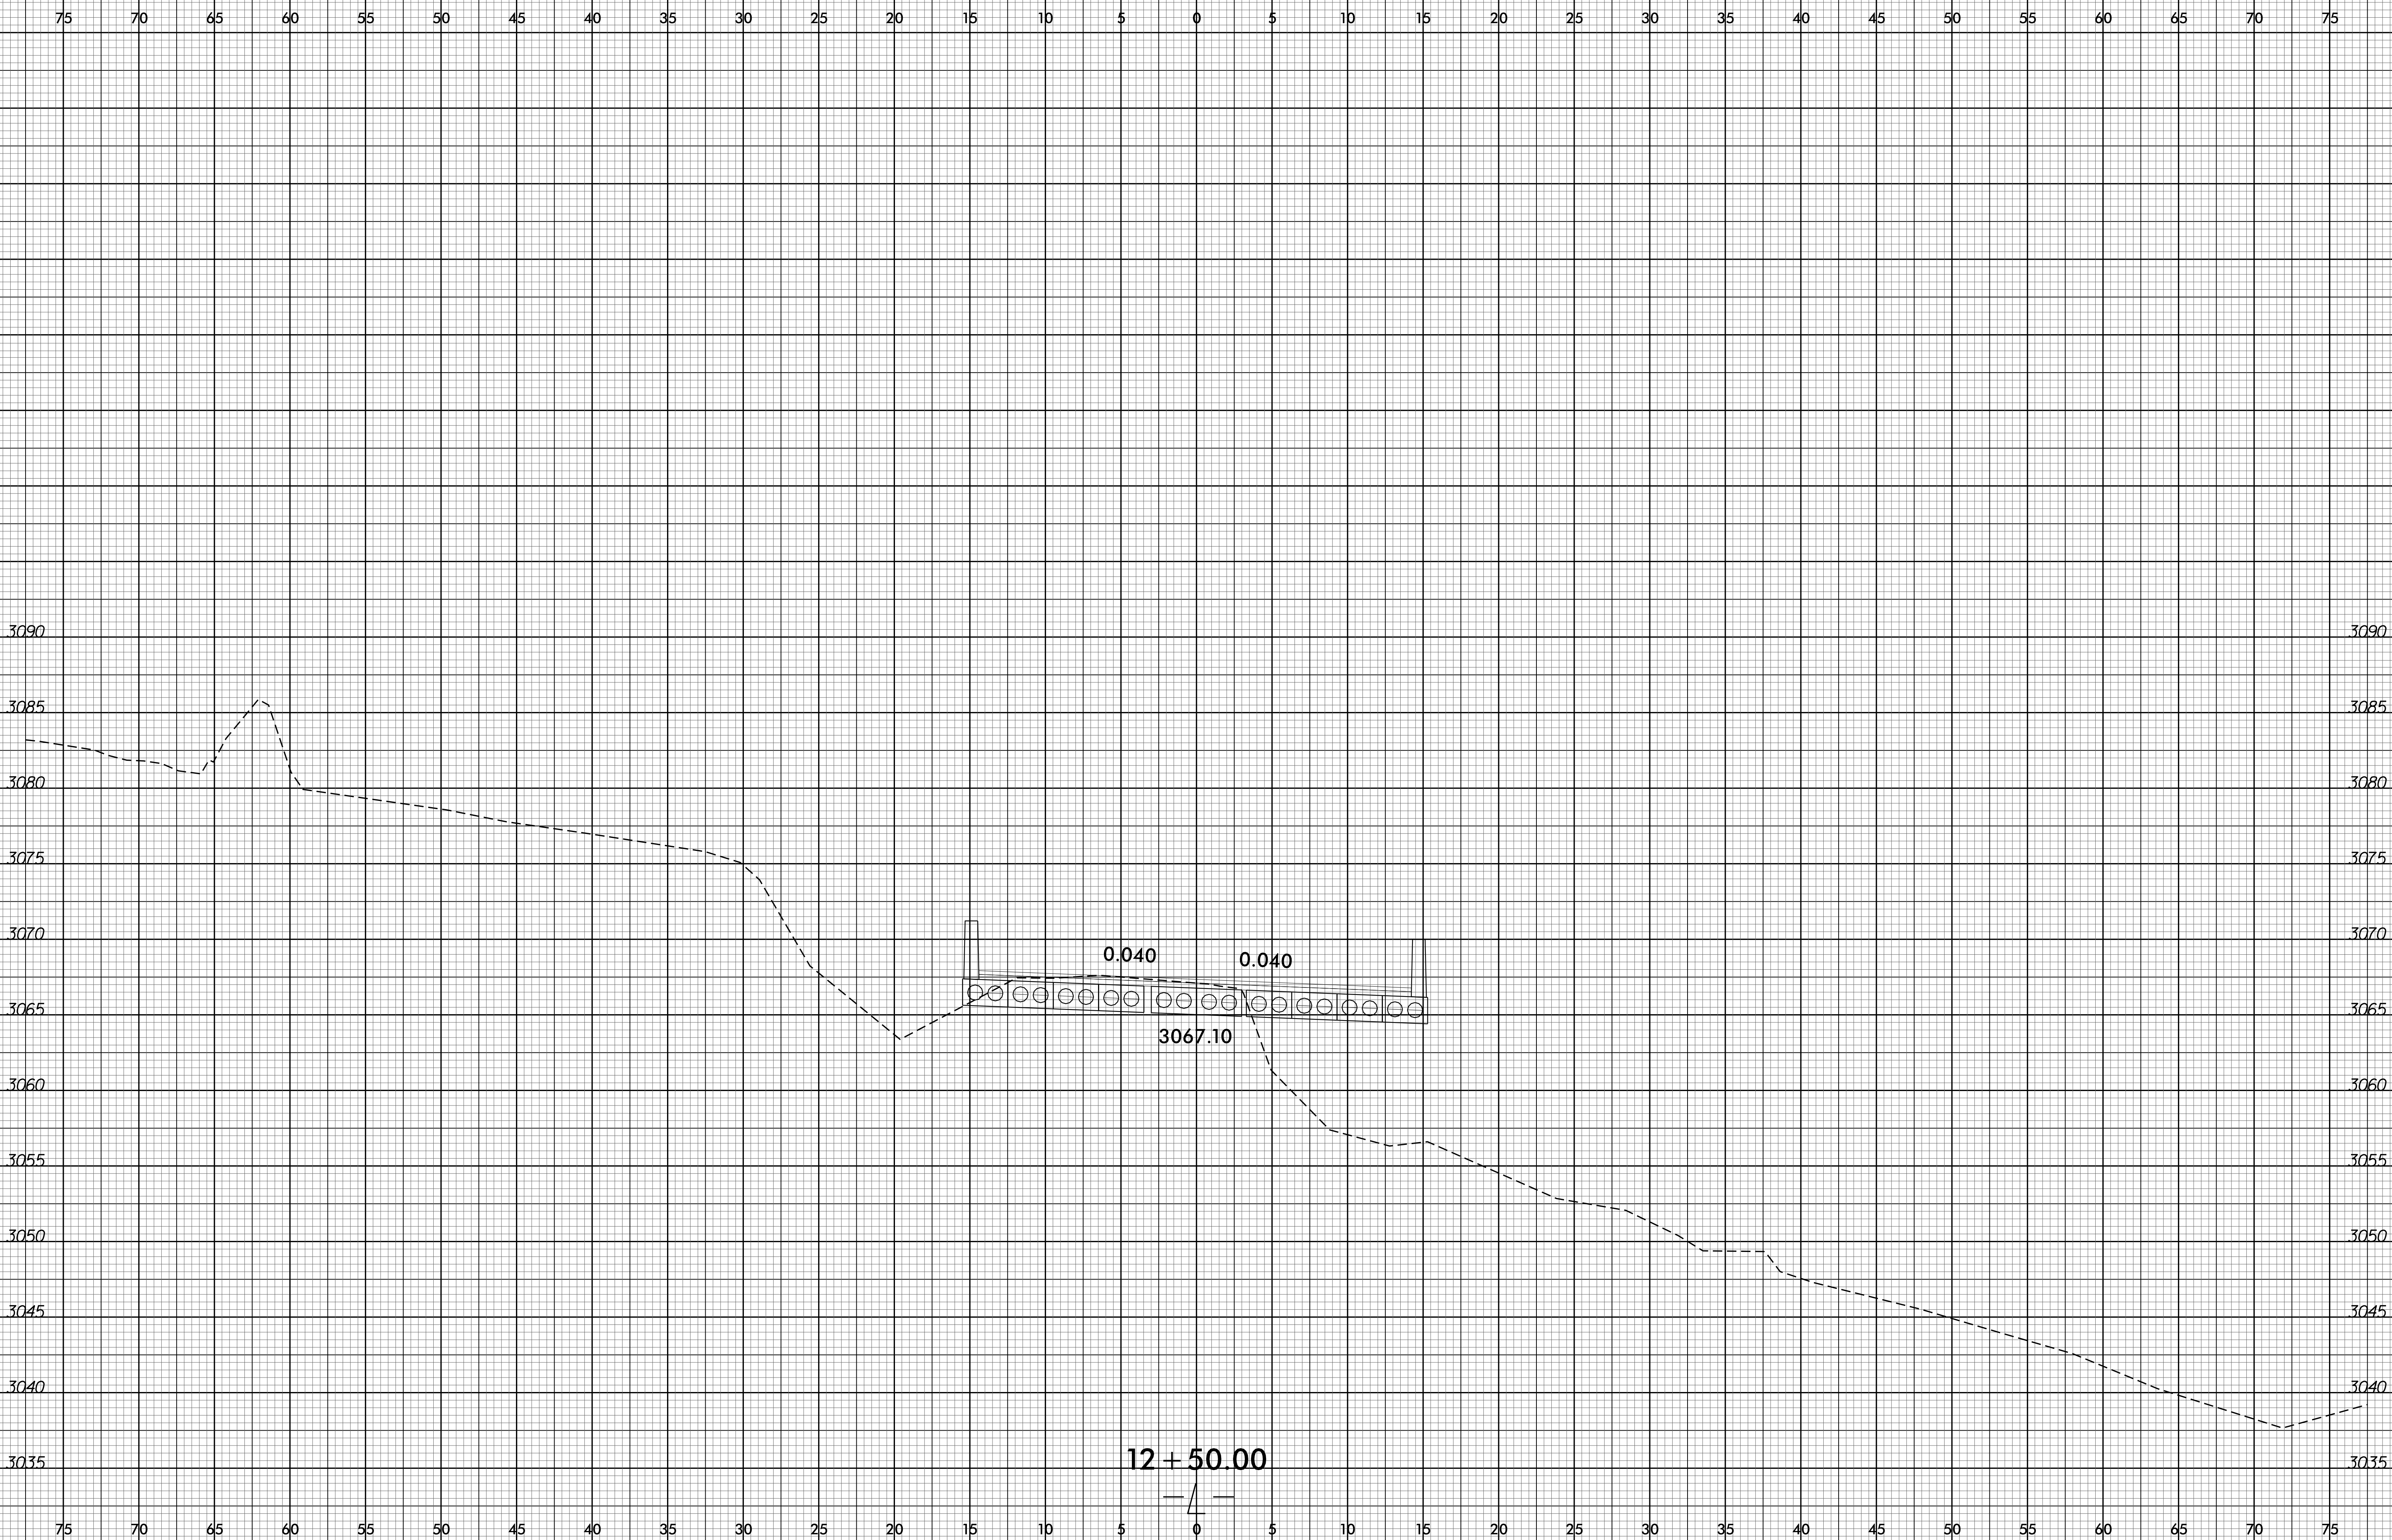

20-JUL-2016 09:44  
P:\Roadway\Projects\B5380\_Rdy\_xp1.dgn  
\$\$\$\$USERNAME\$\$\$\$

12 + 50.00