


21-JUL-2016 09:27
R:\Projects\2016\13+25\13+25.dgn
\$\$\$\$USERNAME\$\$\$\$

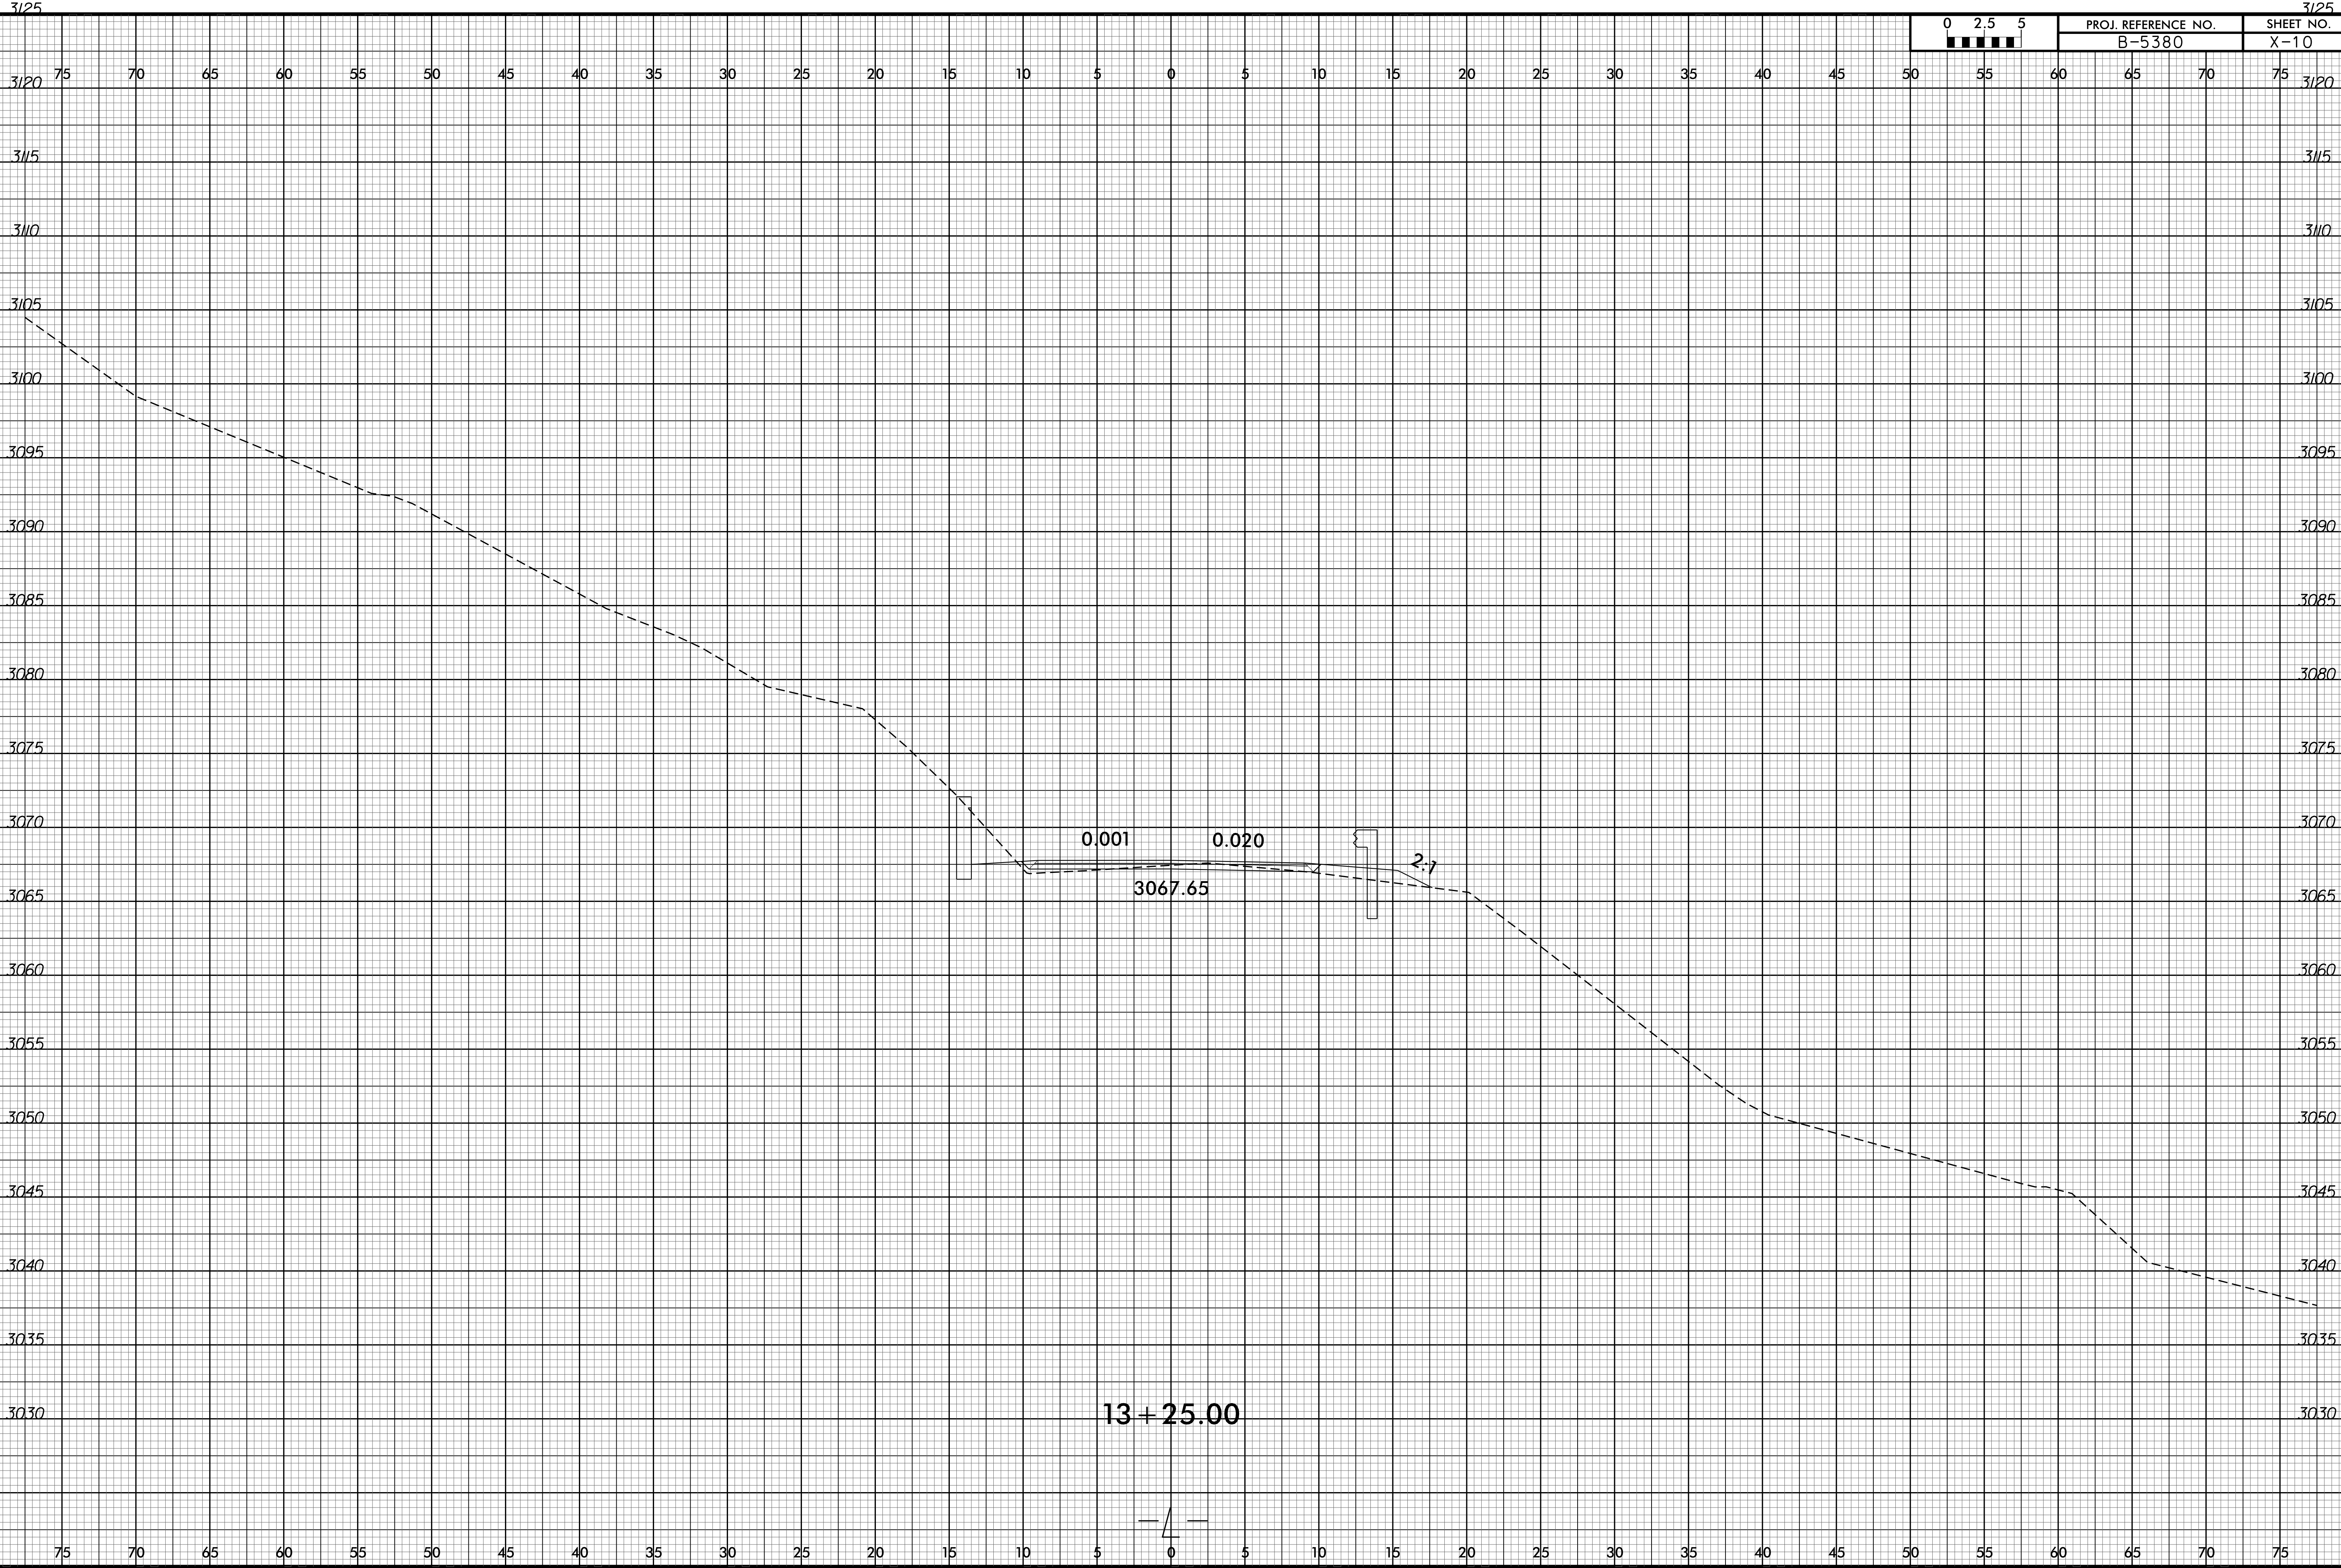

0 2.5 5
PROJ. REFERENCE NO.
B-5380
SHEET NO.
X-10

13+25.00