



| | |
|--|-------------------|
| PROJECT REFERENCE NO. R-5769 | SHEET NO. 2G-1 |
| GEOTECHNICAL ENGINEER Matthew Alexander NORTH CAROLINA PROFESSIONAL SEAL SEAL 040231 ENGINEER MATTHEW J. ALEXANDER 8/17/2016 SIGNATURE _____ DATE _____ | |
| DOCUMENT NOT CONSIDERED FINAL UNLESS ALL SIGNATURES COMPLETED | |

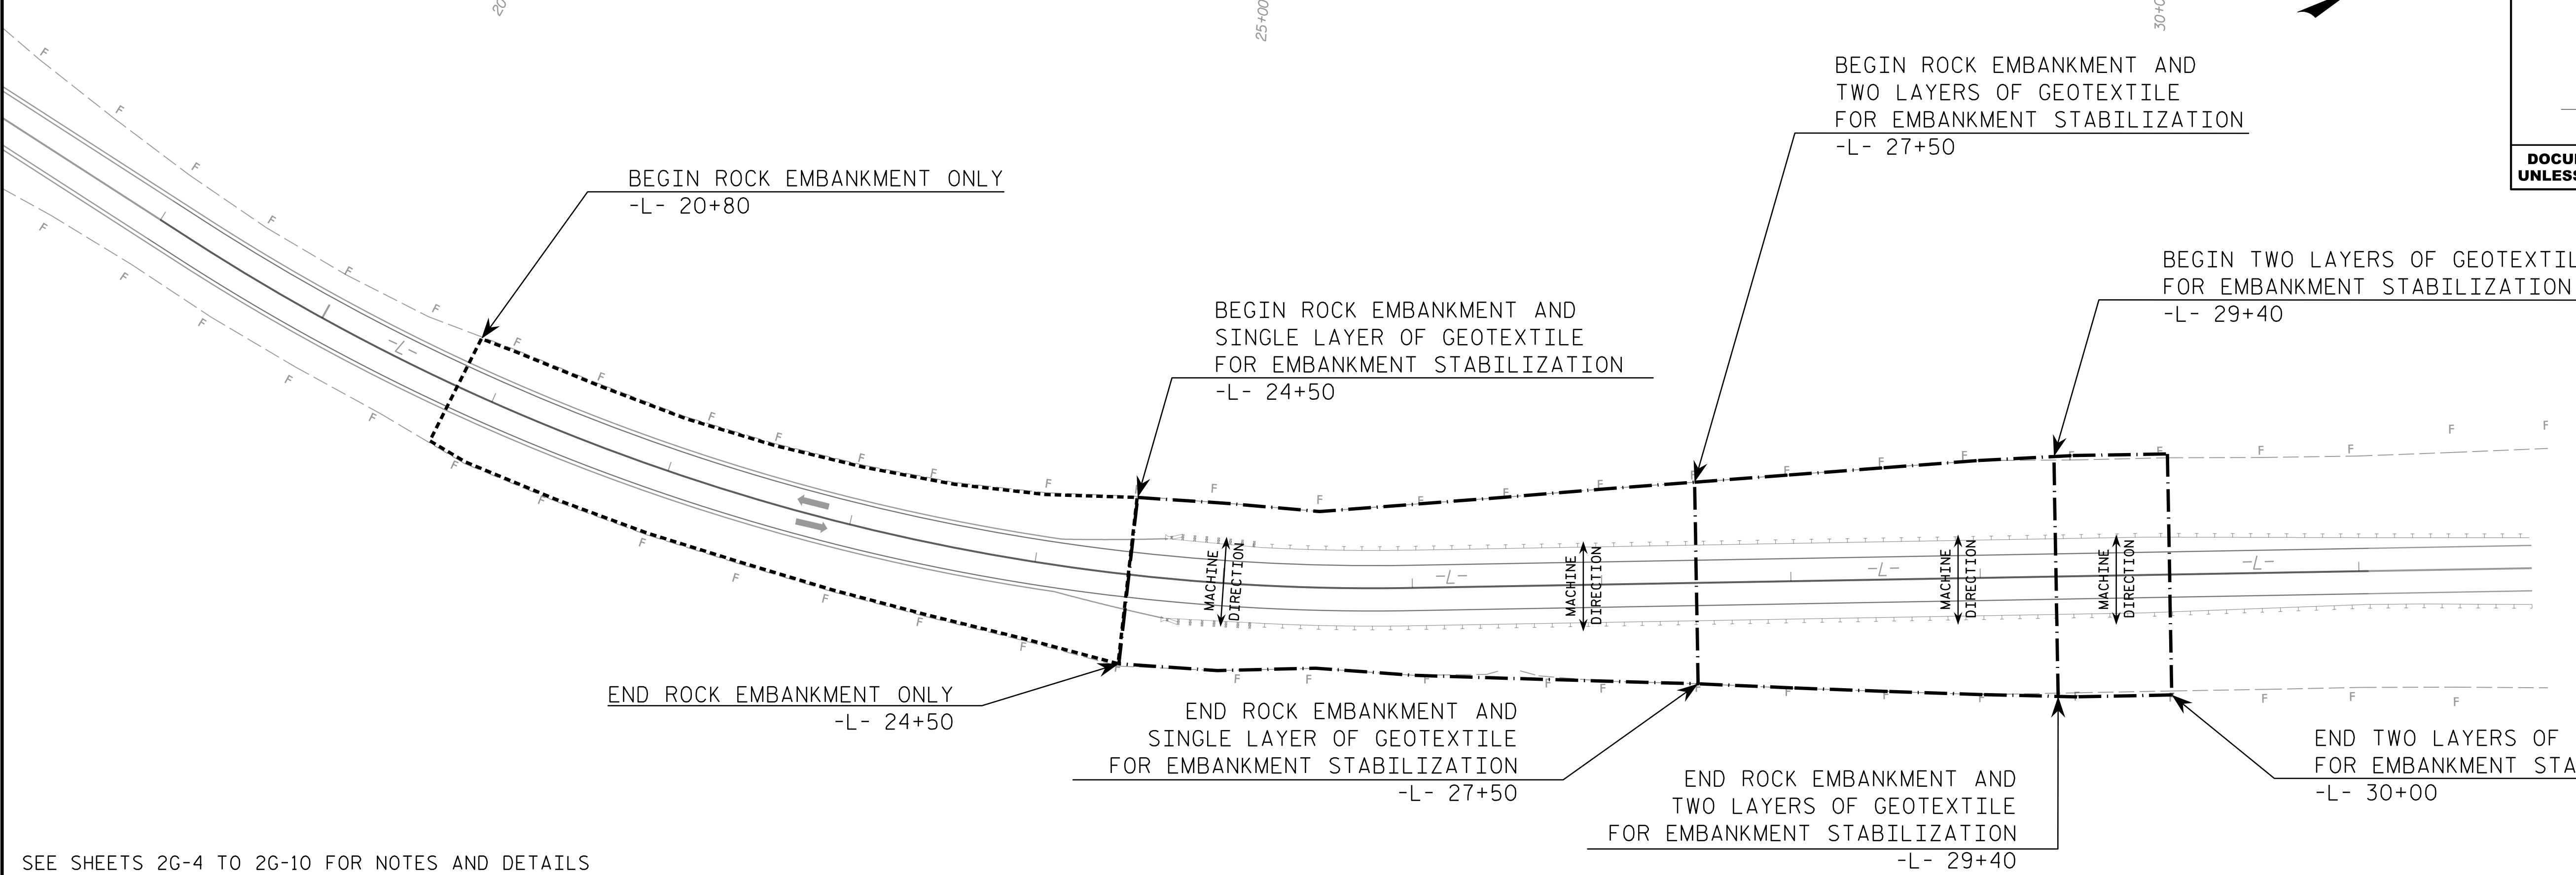

SEE SHEETS 2G-4 TO 2G-10 FOR NOTES AND DETAILS

19+00 20+00 21+00 22+00 23+00 24+00 25+00 26+00 27+00 28+00 29+00 30+00 31+00 32+00

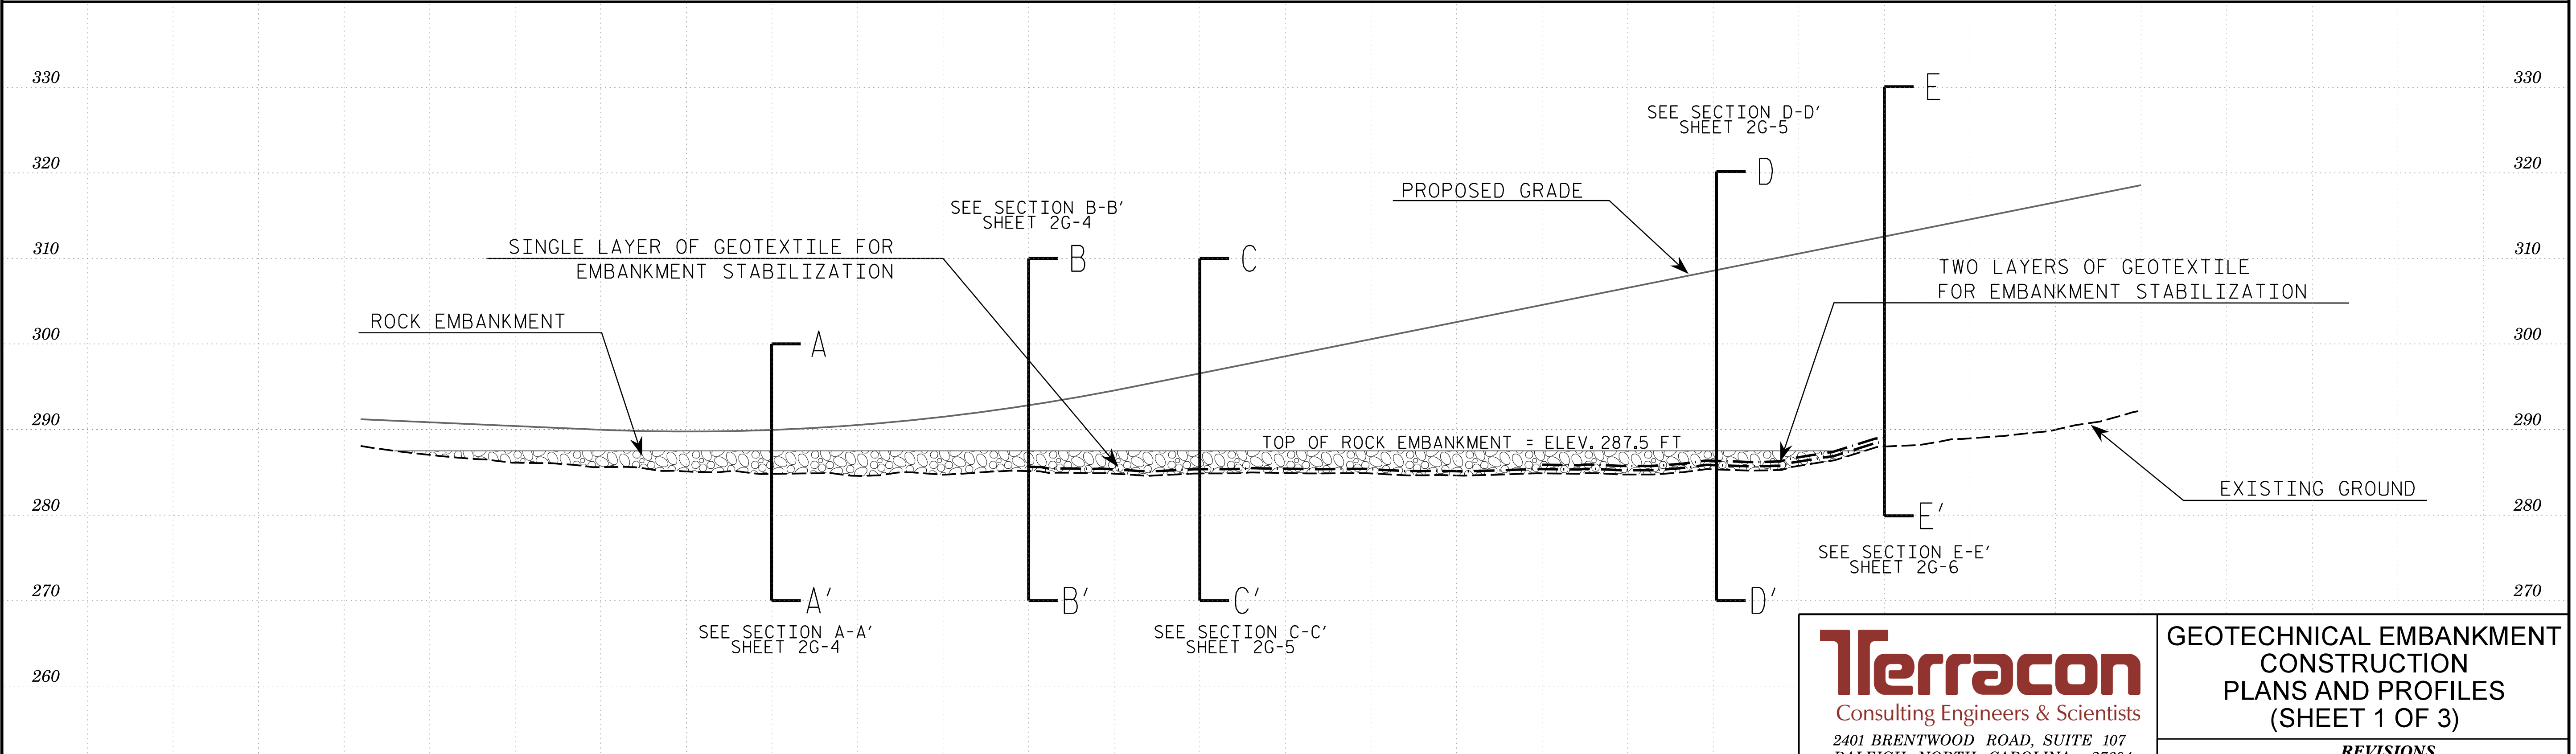

PREPARED BY: FIELDS, W. D. DATE: 06/2016
 REVIEWED BY: ALEXANDER, M. J. / NASH, A. A. DATE: 07/2016

HORIZ. SCALE 0 50 100 FEET V.E. = 5:1

Terracon
 Consulting Engineers & Scientists
 2401 BRENTWOOD ROAD, SUITE 107
 RALEIGH, NORTH CAROLINA 27604
 PHONE: (919) 873-2211 FAX: (919) 873-9555
 NC REGISTERED FIRM: F-0869

**GEOTECHNICAL EMBANKMENT
 CONSTRUCTION
 PLANS AND PROFILES
 (SHEET 1 OF 3)**

| REVISIONS | | | | | |
|-----------|-----|---------|-----|----|------|
| NO. | BY | DATE | NO. | BY | DATE |
| 1 | MJA | 07/2016 | 3 | | |
| 2 | MJA | 08/2016 | 4 | | |