


PREPARED BY: FIELDS, W. D. DATE: 06/2016
 REVIEWED BY: ALEXANDER, M. J. / NASH, A. A. DATE: 07/2016

SCALE (FEET) 0 25 50

SEE SHEETS 26-4 TO 26-10 FOR NOTES AND DETAILS

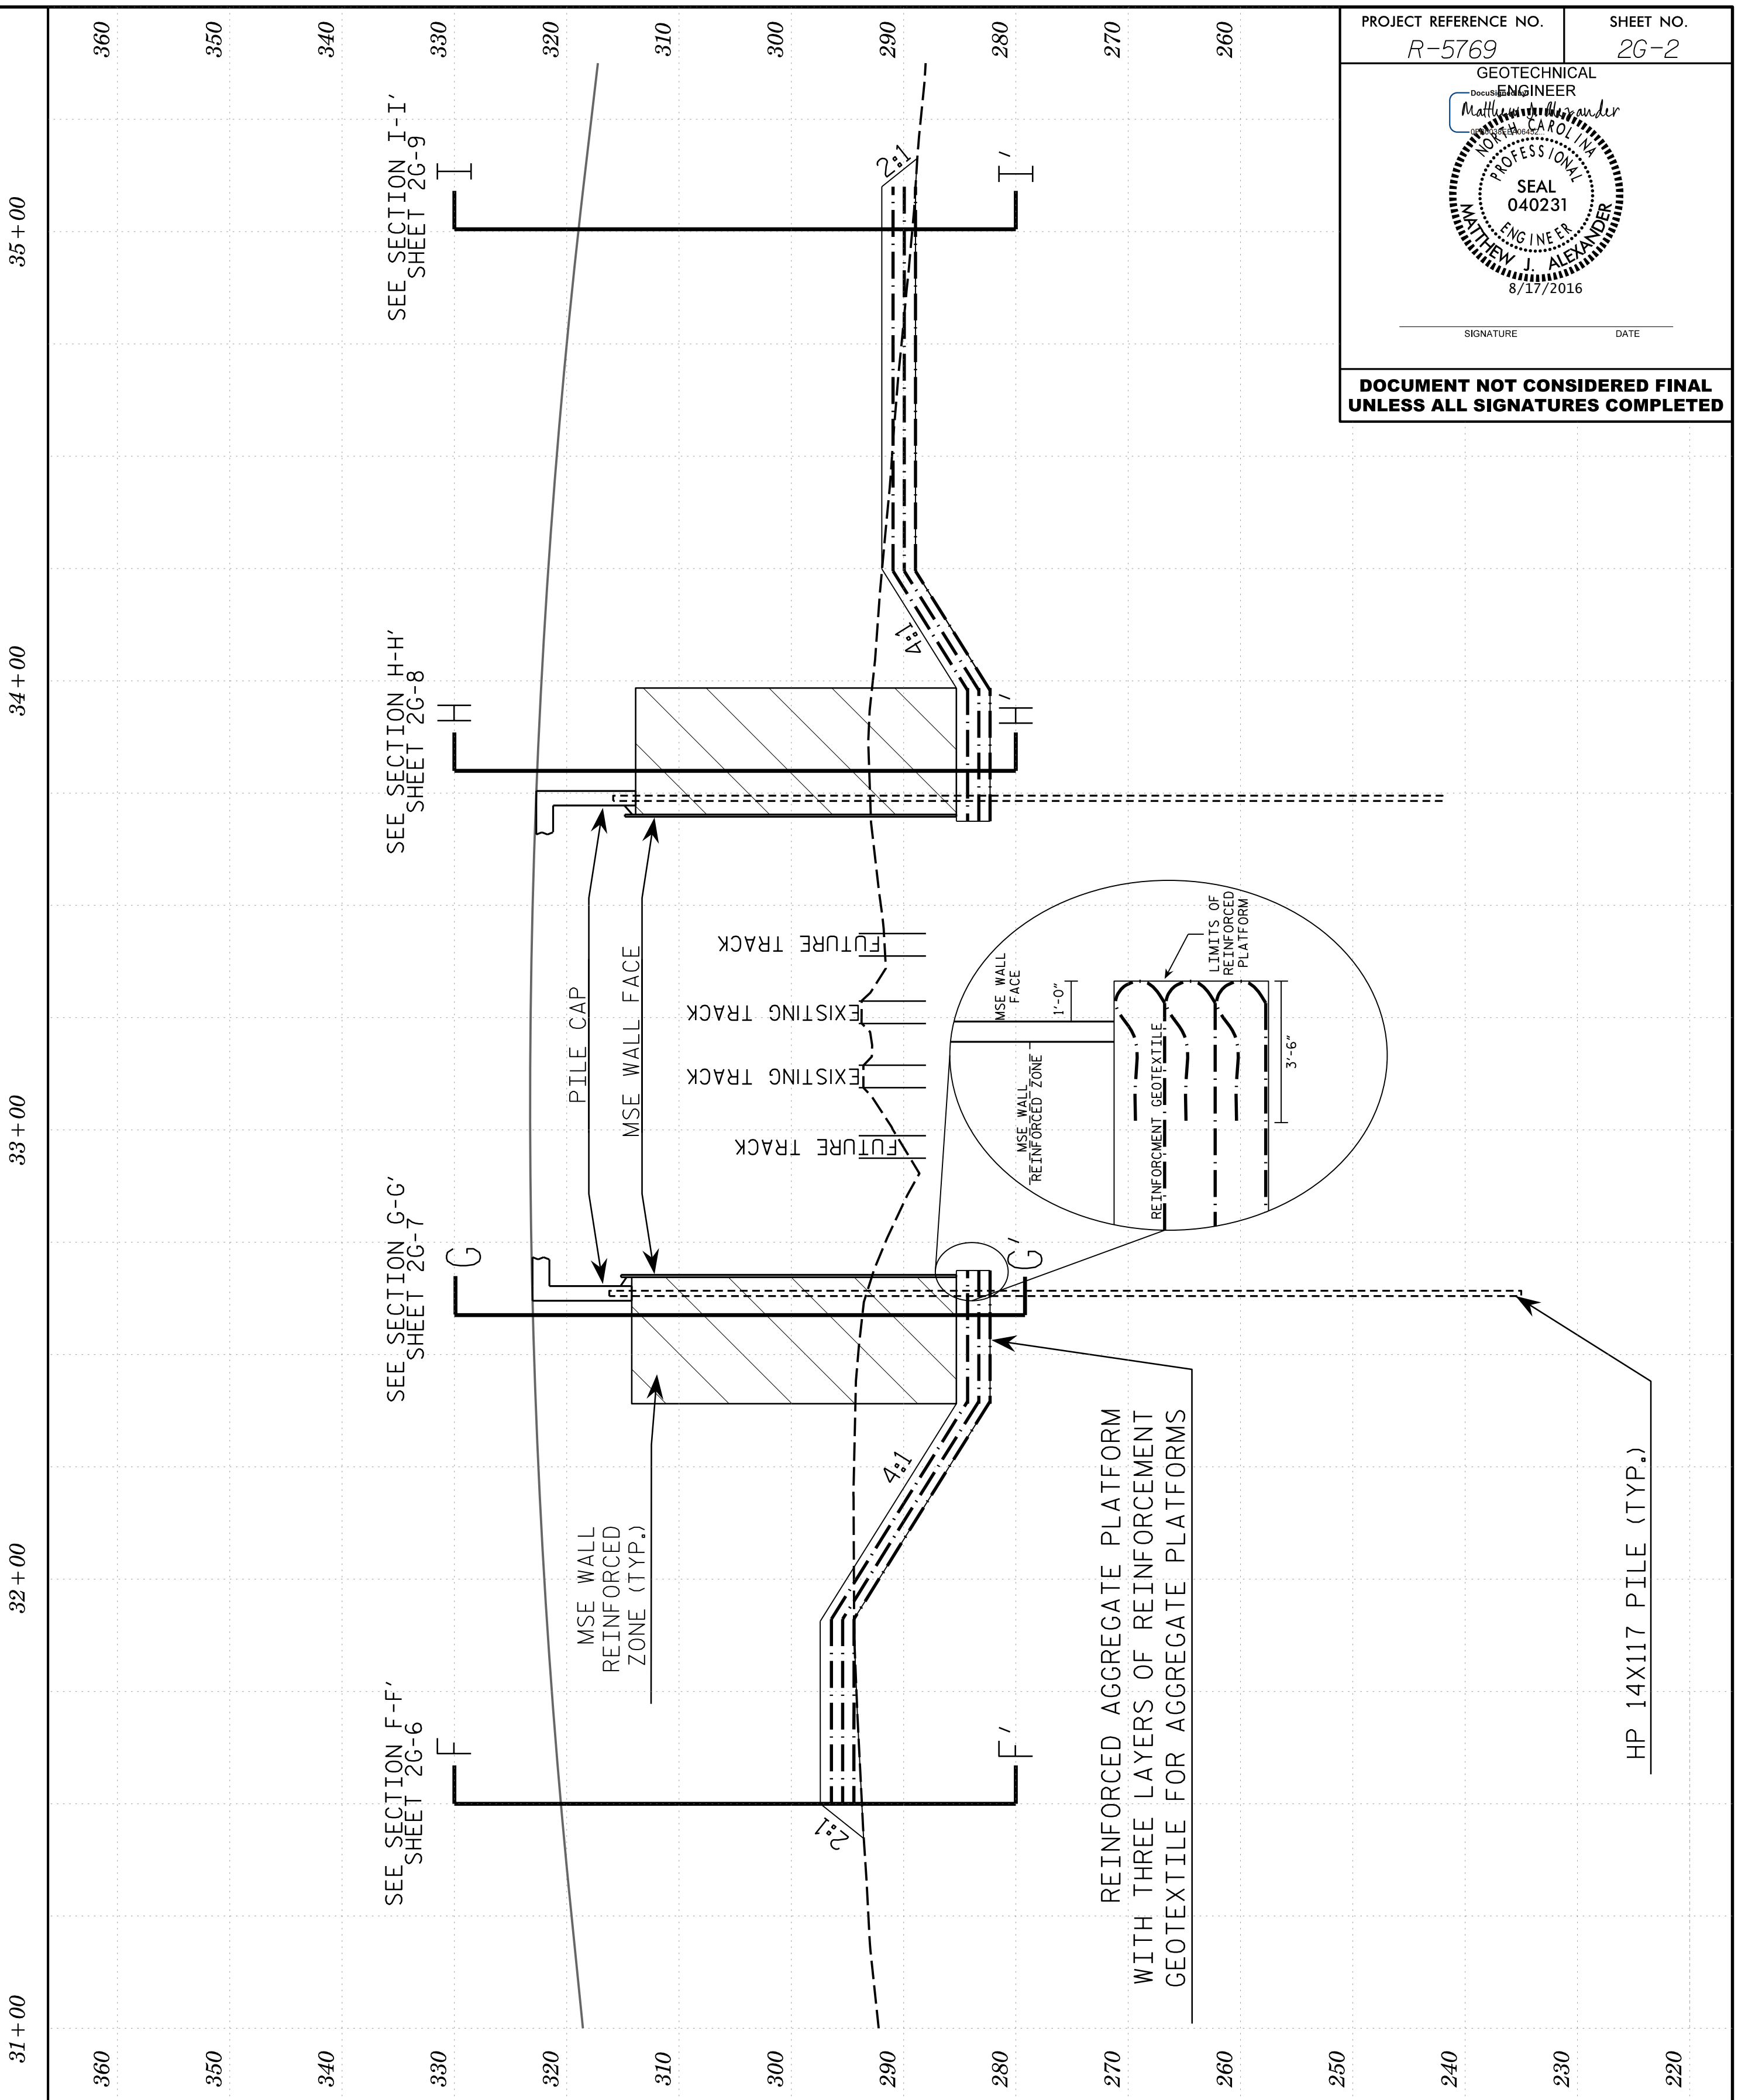

HORIZ. SCALE 0 25 50 (FEET) VE = 5:1

Terracon
 Consulting Engineers & Scientists
 2401 BRENTWOOD ROAD, SUITE 107
 RALEIGH, NORTH CAROLINA 27604
 PHONE: (919) 873-2211 FAX: (919) 873-9555
 NC REGISTERED FIRM: F-0869

GEOTECHNICAL EMBANKMENT CONSTRUCTION PLANS AND PROFILES (SHEET 2 OF 3)

REVISIONS					
NO.	BY	DATE	NO.	BY	DATE
1	MJA	07/2016	3		
2	MJA	08/2016	4		

PROJECT REFERENCE NO. R-5769 SHEET NO. 26-2
 GEOTECHNICAL ENGINEER
 Matthew J. Alexander
 PROFESSIONAL SEAL 040231
 ENGINEER
 MATTHEW J. ALEXANDER
 8/17/2016
 SIGNATURE DATE
DOCUMENT NOT CONSIDERED FINAL UNLESS ALL SIGNATURES COMPLETED