



PROJECT REFERENCE NO. R-5769	SHEET NO. 2G-3
GEOTECHNICAL ENGINEER Matthew J. Alexander PROFESSIONAL SEAL SEAL 040231 MATTHEW J. ALEXANDER 8/17/2016	
SIGNATURE	DATE
DOCUMENT NOT CONSIDERED FINAL UNLESS ALL SIGNATURES COMPLETED	

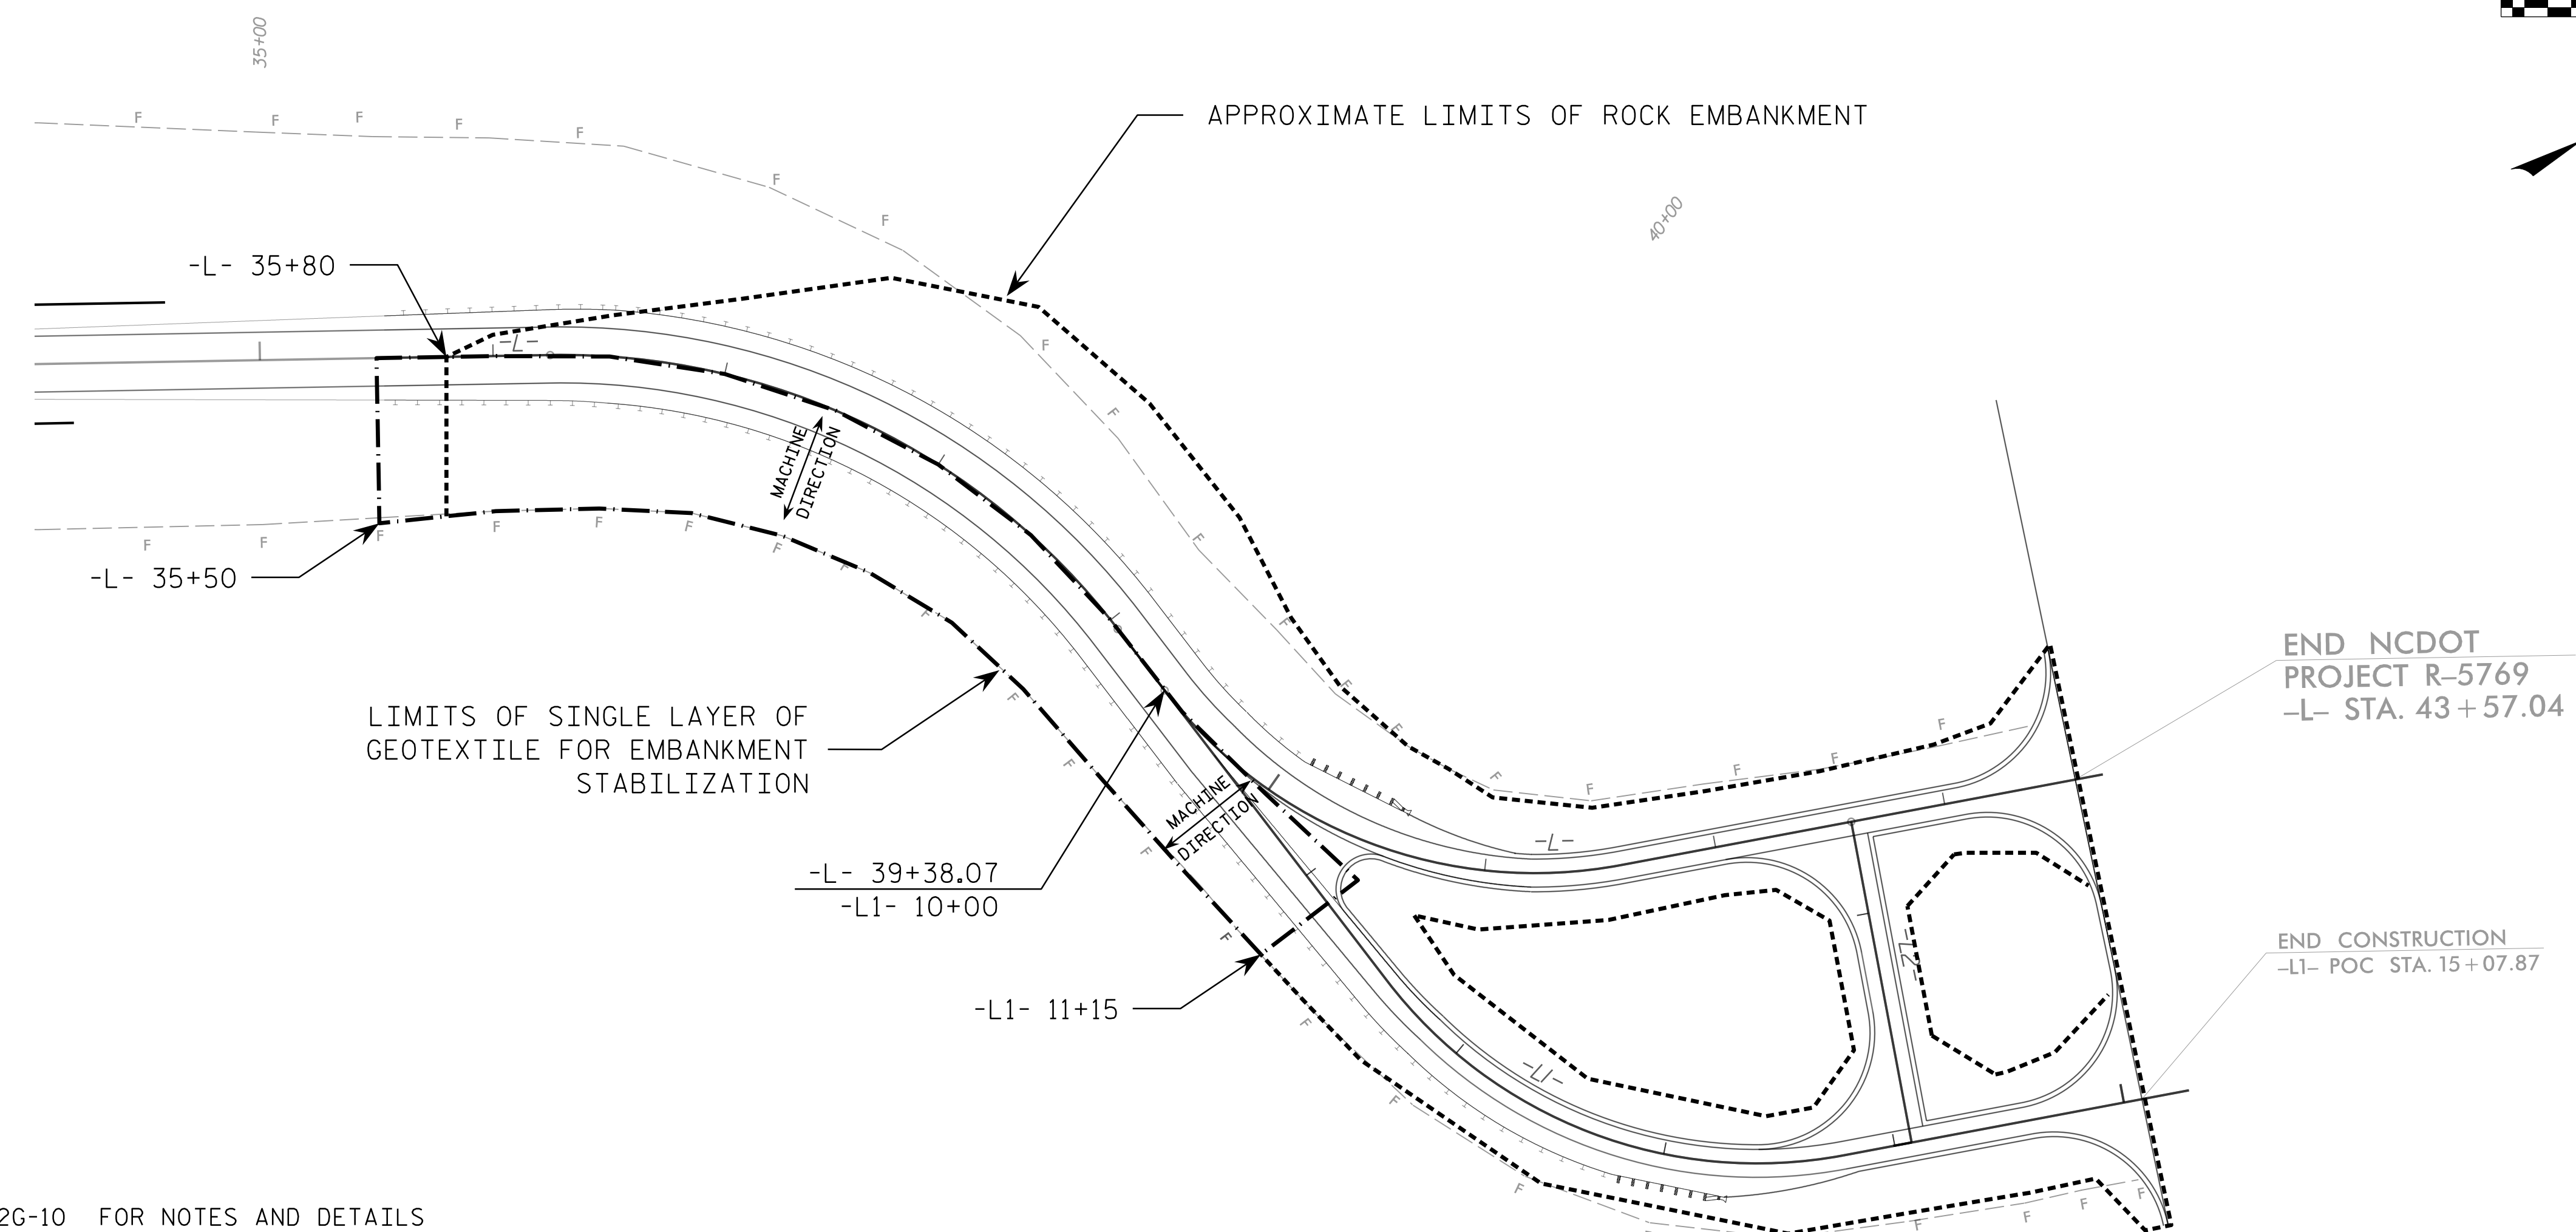

SEE SHEETS 2G-4 TO 2G-10 FOR NOTES AND DETAILS

33+00 34+00 35+00 36+00 37+00 38+00 39+00 40+00 41+00 42+00 43+00

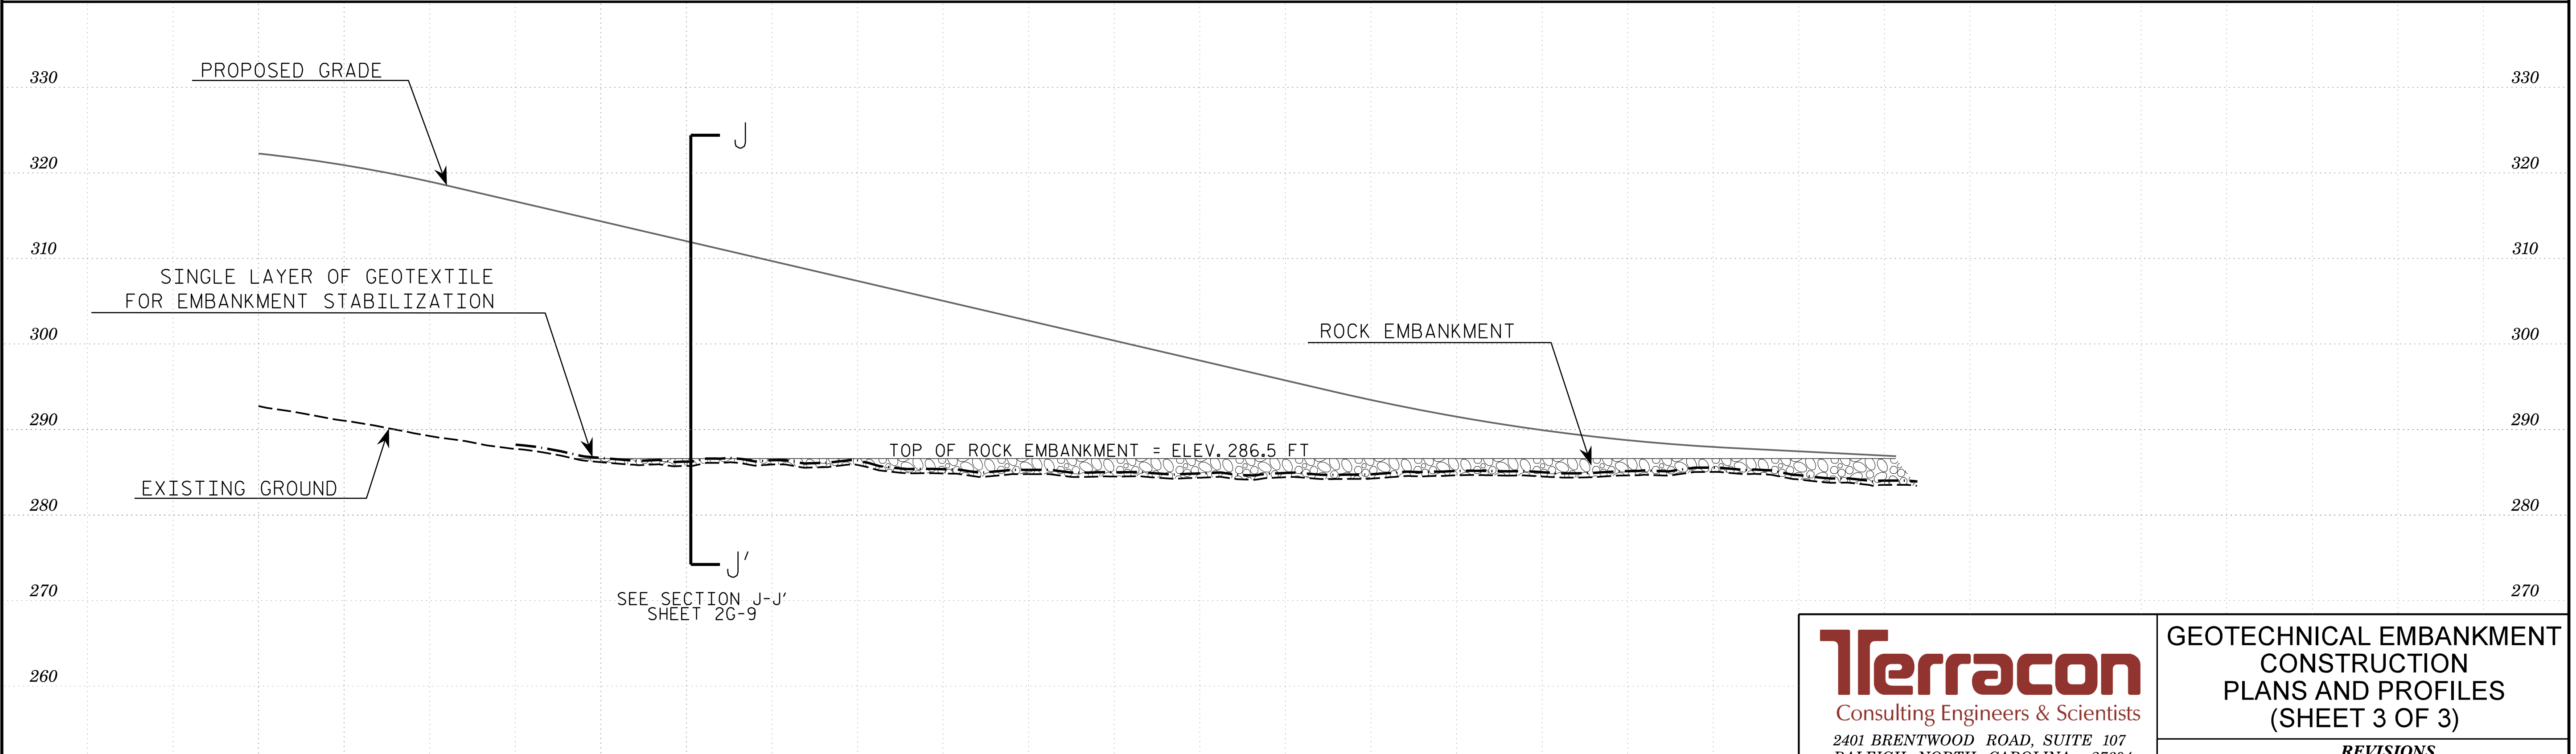

PREPARED BY: FIELDS, W. D. DATE: 06/2016
 REVIEWED BY: ALEXANDER, M. J. / NASH, A. A. DATE: 07/2016

HORIZ. SCALE 0 50 100 (FEET) VE = 5:1

Terracon
 Consulting Engineers & Scientists
 2401 BRENTWOOD ROAD, SUITE 107
 RALEIGH, NORTH CAROLINA 27604
 PHONE: (919) 873-2211 FAX: (919) 873-9555
 NC REGISTERED FIRM: F-0869

**GEOTECHNICAL EMBANKMENT
 CONSTRUCTION
 PLANS AND PROFILES
 (SHEET 3 OF 3)**

REVISIONS					
NO.	BY	DATE	NO.	BY	DATE
1	MJA	07/2016	3		
2	MJA	08/2016	4		