
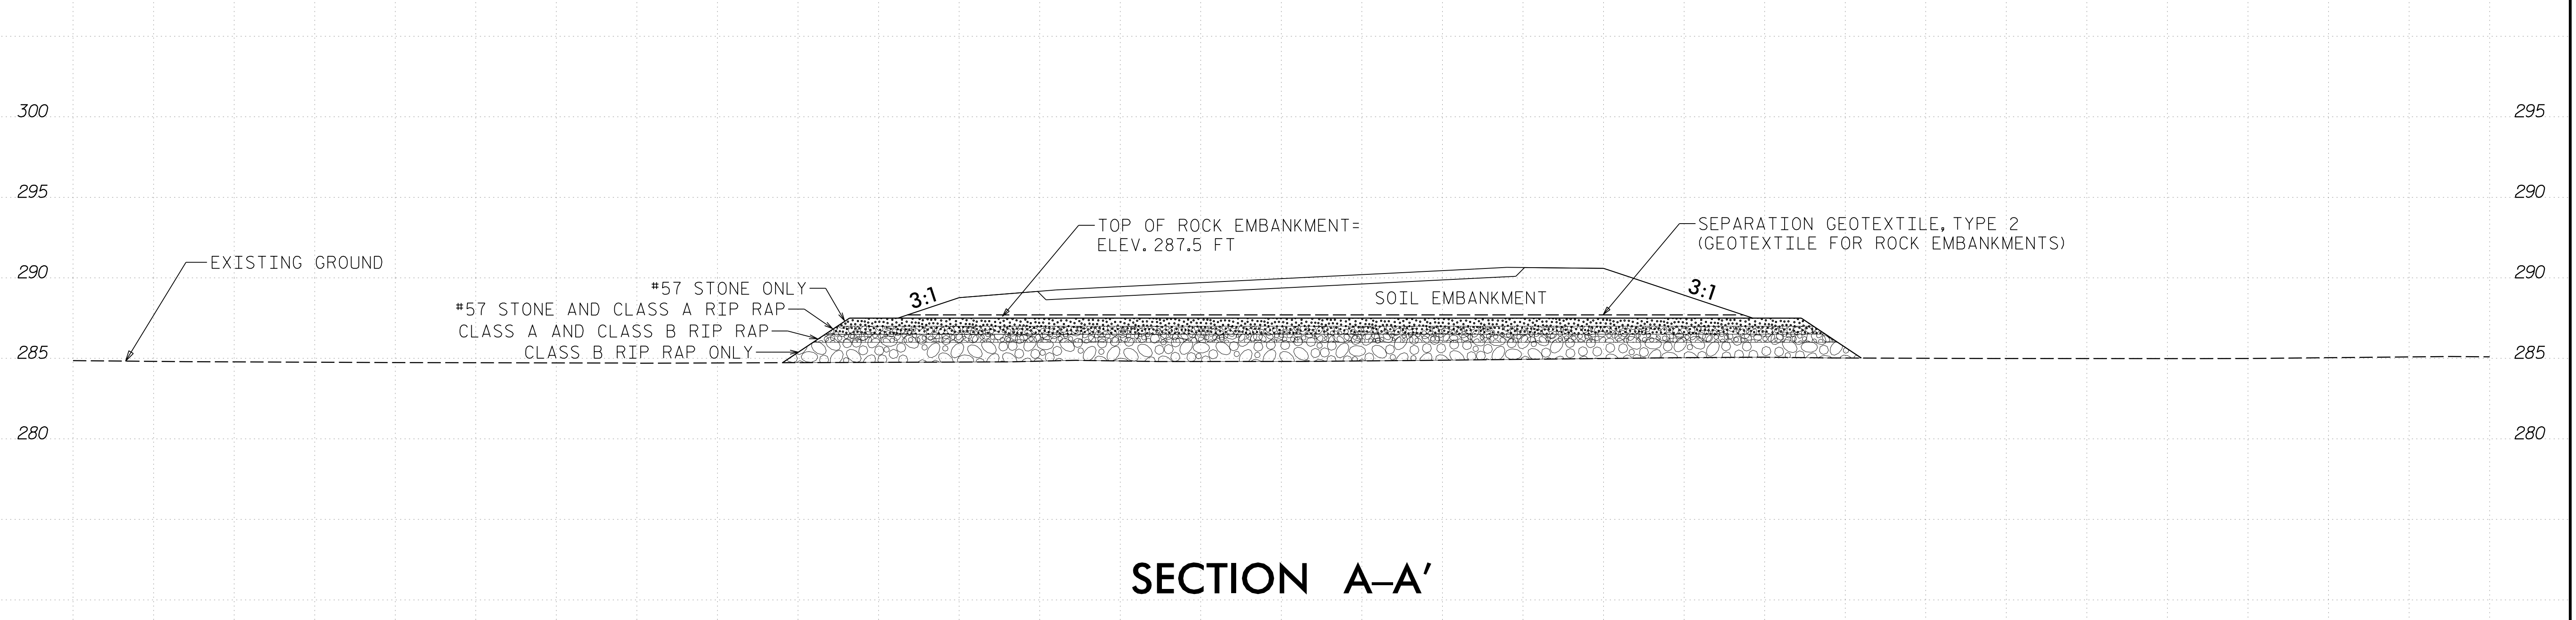


PROJECT REFERENCE NO. <i>R-5769</i>	SHEET NO. <i>2G-4</i>
GEOTECHNICAL ENGINEER <i>Matthew J. Alexander</i> NORTH CAROLINA PROFESSIONAL SEAL SEAL 040231 ENGINEER MATTHEW J. ALEXANDER 8/17/2016 SIGNATURE DATE	

**DOCUMENT NOT CONSIDERED FINAL
UNLESS ALL SIGNATURES COMPLETED**

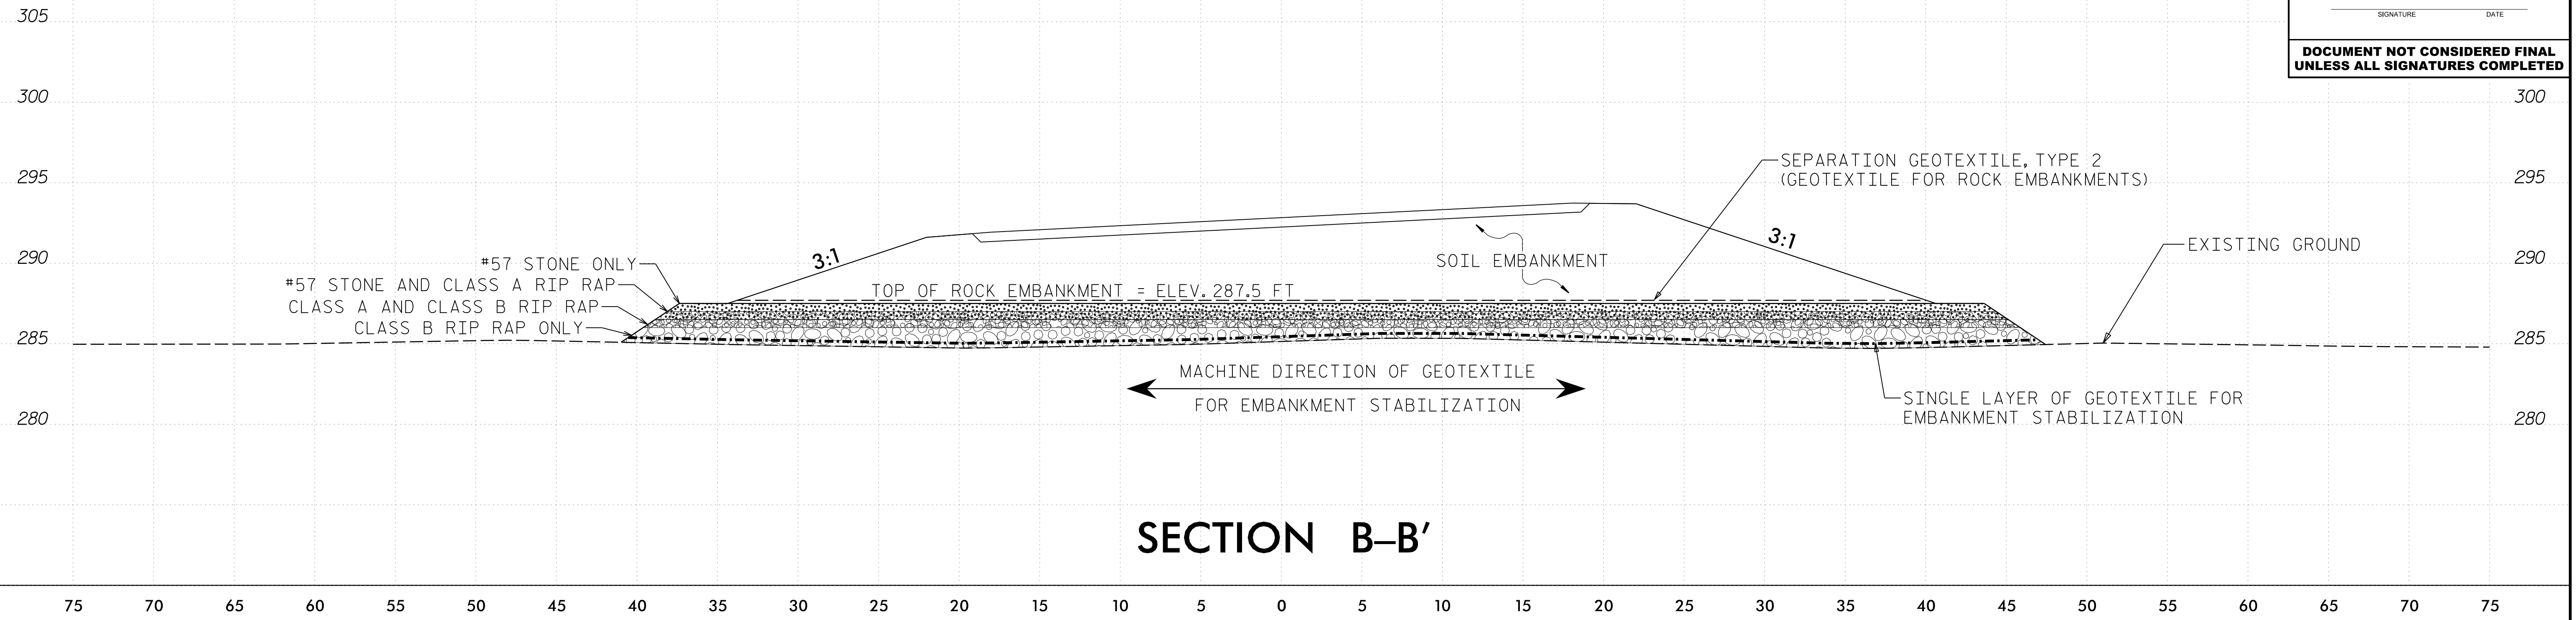

PREPARED BY: FIELDS, W. D.	DATE: 07/2016	HORIZ. SCALE (FEET) 0 5 10 	VE = 1:1
REVIEWED BY: ALEXANDER, M. J. / NASH, A. A.	DATE: 07/2016		

Terracon
 Consulting Engineers & Scientists
 2401 BRENTWOOD ROAD, SUITE 107
 RALEIGH, NORTH CAROLINA 27604
 PHONE: (919) 873-2211 FAX: (919) 873-9555
 NC REGISTERED FIRM: F-0869

GEOTECHNICAL EMBANKMENT CONSTRUCTION TYPICAL CROSS SECTIONS (SHEET 1 OF 6)					
REVISIONS					
NO.	BY	DATE	NO.	BY	DATE
1	MJA	08/2016	3		
2			4		