
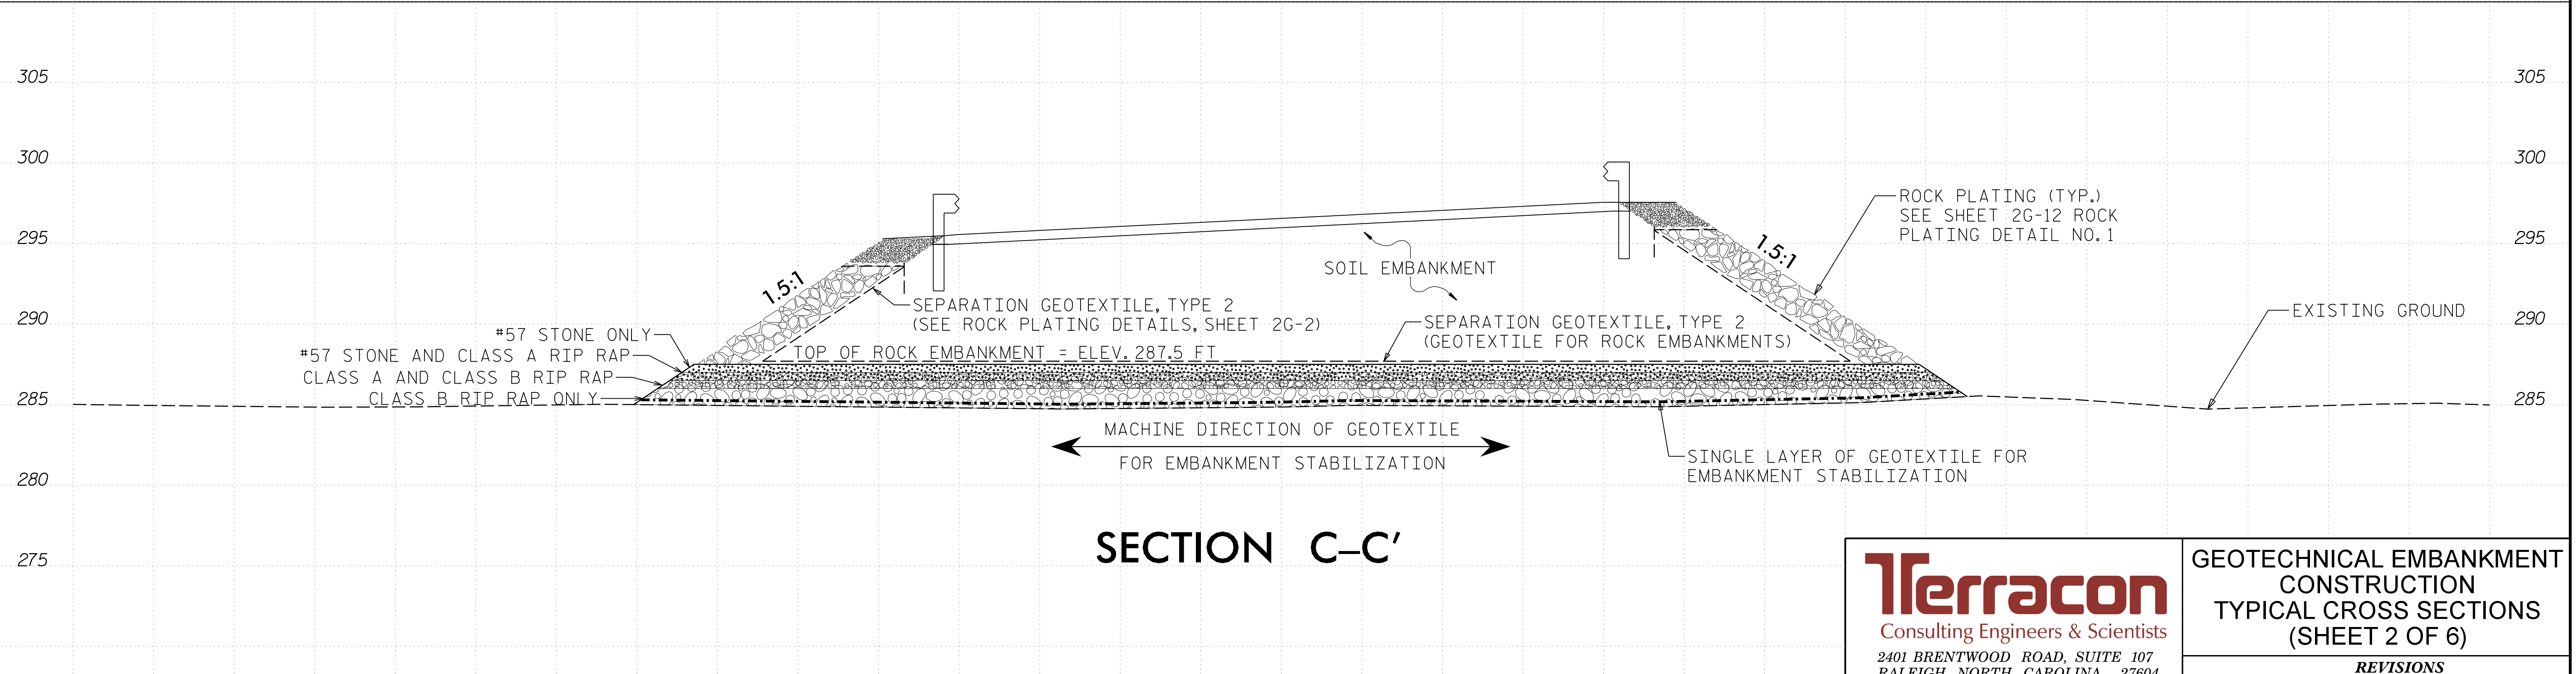
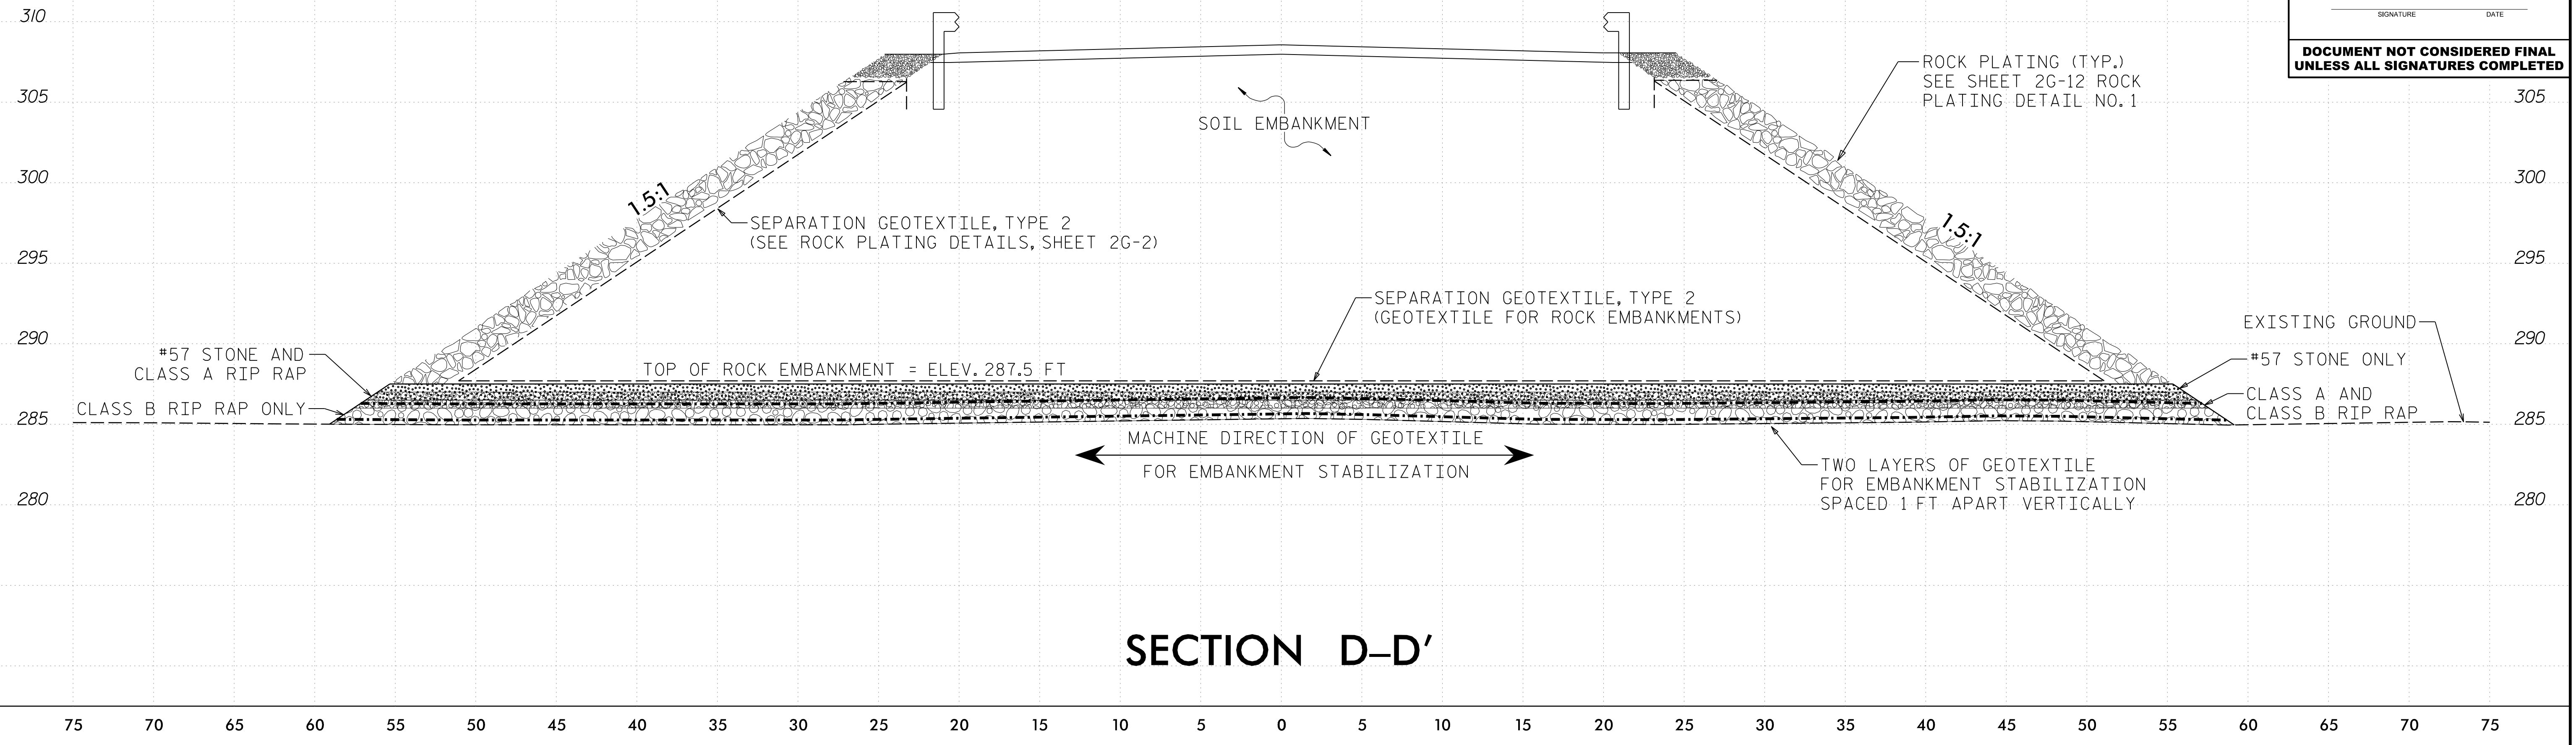


PROJECT REFERENCE NO. R-5769	SHEET NO. 2G-5
GEOTECHNICAL ENGINEER  MATTHEW J. ALEXANDER ENGINEER 8/17/2016	
SIGNATURE _____ DATE _____	
DOCUMENT NOT CONSIDERED FINAL UNLESS ALL SIGNATURES COMPLETED	



PREPARED BY: FIELDS, W. D.	DATE: 07/2016	HORIZ. SCALE 0 5 10 (FEET)	VE = 1:1
REVIEWED BY: ALEXANDER, M. J. / NASH, A. A.	DATE: 07/2016		


Consulting Engineers & Scientists
 2401 BRENTWOOD ROAD, SUITE 107
 RALEIGH, NORTH CAROLINA 27604
 PHONE: (919) 873-2211 FAX: (919) 873-9555
 NC REGISTERED FIRM: F-0869

REVISIONS					
NO.	BY	DATE	NO.	BY	DATE
1	MJA	08/2016	3		
2			4		