


PROJECT REFERENCE NO. <i>R-5769</i>	SHEET NO. <i>26-7</i>
GEOTECHNICAL ENGINEER <i>Matthew J. Alexander</i> PROFESSIONAL SEAL 040231 ENGINEER MATTHEW J. ALEXANDER 8/17/2016	
SIGNATURE	DATE
DOCUMENT NOT CONSIDERED FINAL UNLESS ALL SIGNATURES COMPLETED	

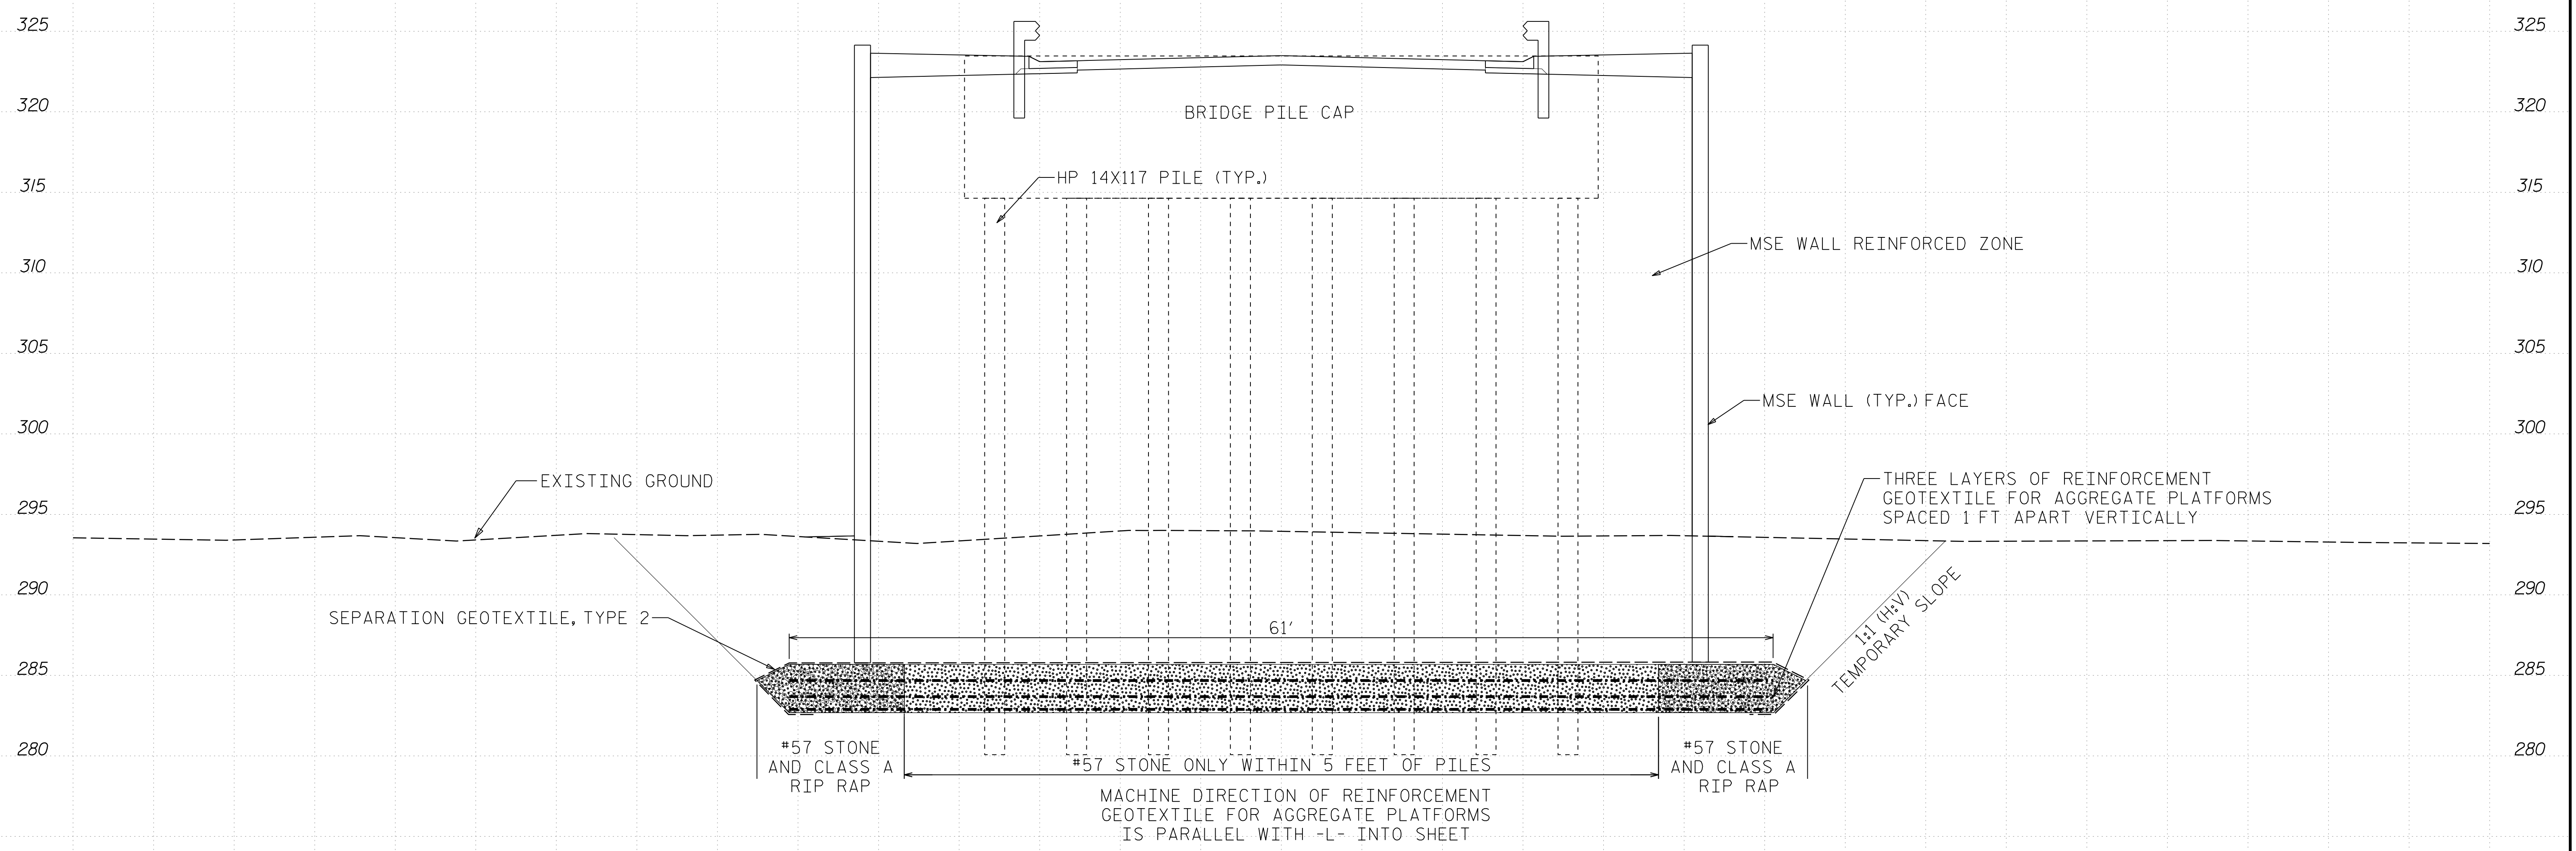

SECTION G-G'

PREPARED BY: FIELDS, W. D.	DATE: 07/2016	HORIZ. SCALE (FEET) 0 5 10 VE = 1:1
REVIEWED BY: ALEXANDER, M. J. / NASH, A. A.	DATE: 07/2016	

Terracon
 Consulting Engineers & Scientists
 2401 BRENTWOOD ROAD, SUITE 107
 RALEIGH, NORTH CAROLINA 27604
 PHONE: (919) 873-2211 FAX: (919) 873-9555
 NC REGISTERED FIRM: F-0869

**GEOTECHNICAL EMBANKMENT
 CONSTRUCTION
 TYPICAL CROSS SECTIONS
 (SHEET 4 OF 6)**

REVISIONS					
NO.	BY	DATE	NO.	BY	DATE
1	MJA	08/2016	3		
2			4		