
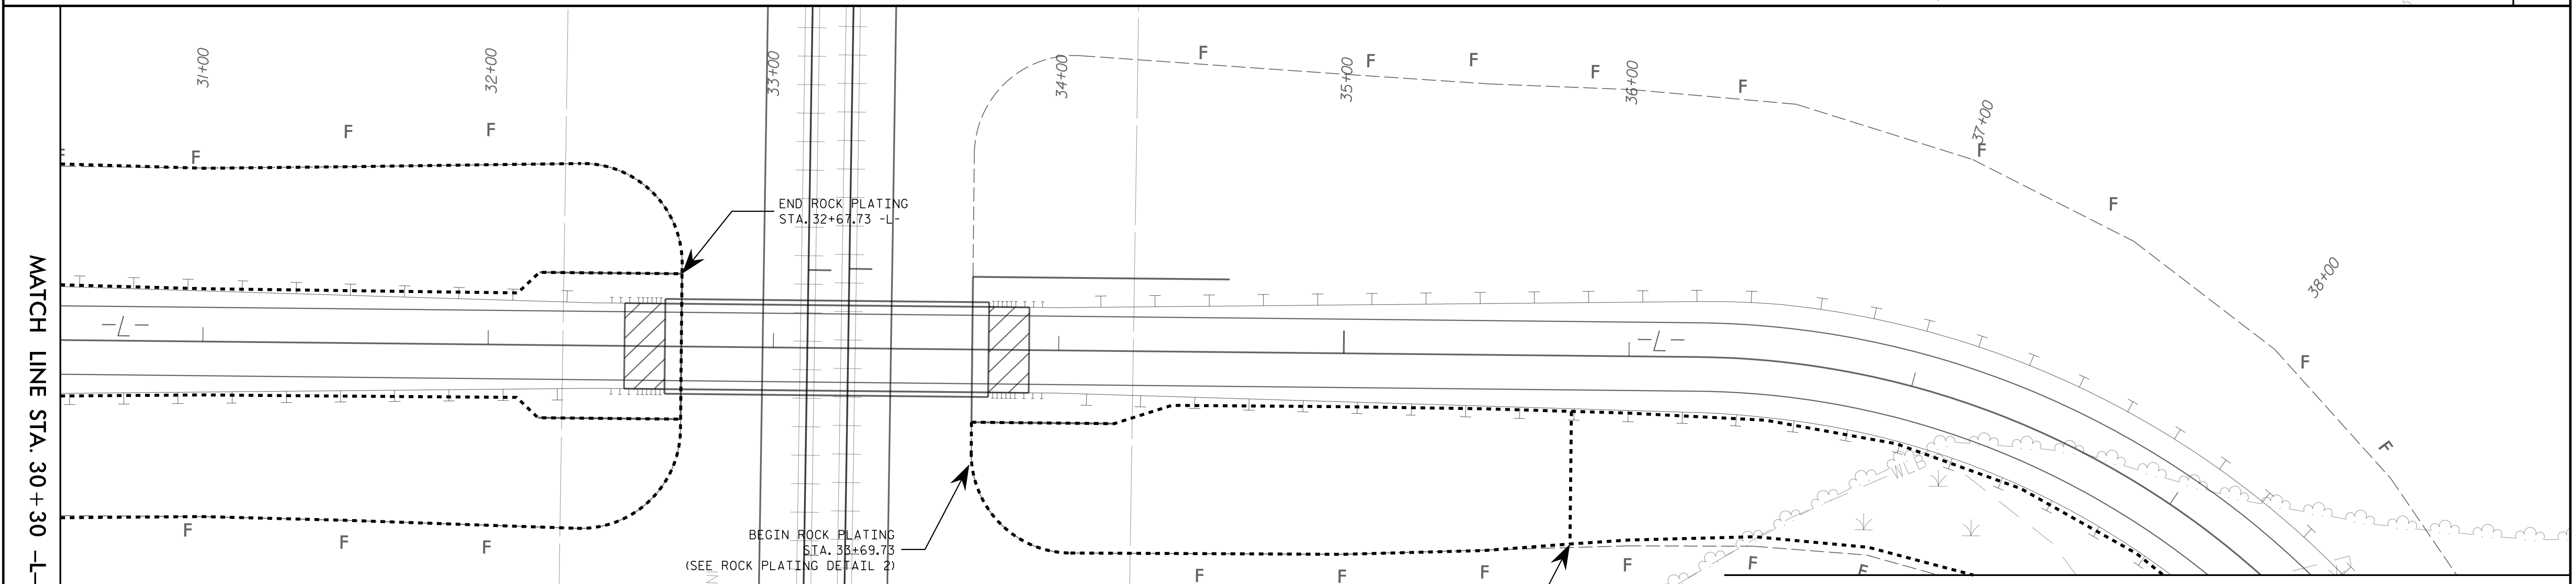


PROJECT REFERENCE NO. R-5769	SHEET NO. 2G-11
GEOTECHNICAL ENGINEER Matthew J. Alexander PROFESSIONAL SEAL 040231 MATTHEW J. ALEXANDER 8/17/2016	
SIGNATURE _____ DATE _____ DOCUMENT NOT CONSIDERED FINAL UNLESS ALL SIGNATURES COMPLETED	

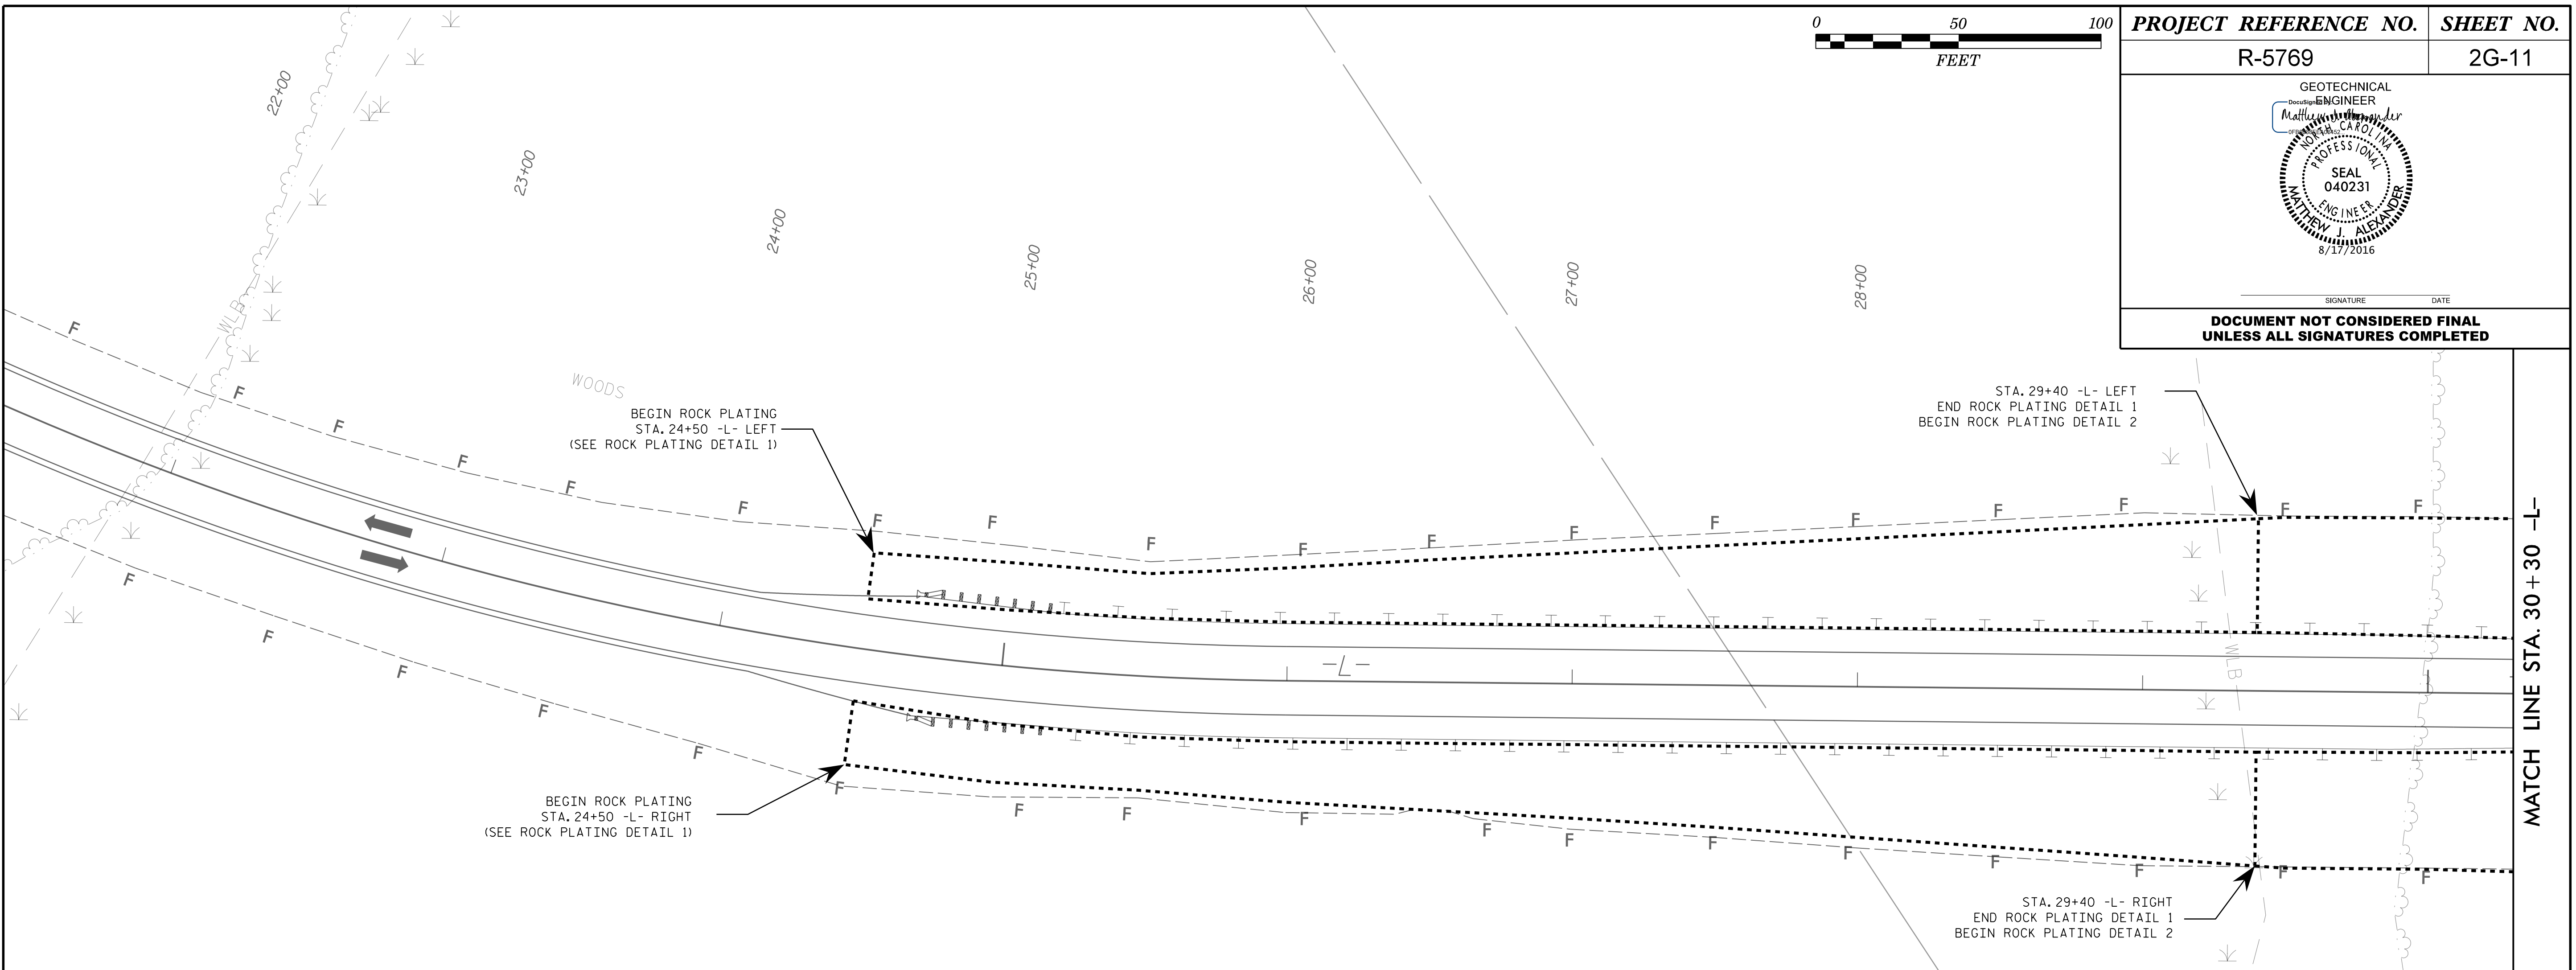

PREPARED BY: ALEXANDER, M. J.	DATE: 07/2016
REVIEWED BY: NASH, A. A.	DATE: 07/2016

Terracon
 Consulting Engineers & Scientists
 2401 BRENTWOOD ROAD, SUITE 107
 RALEIGH, NORTH CAROLINA 27604
 PHONE: (919) 873-2211 FAX: (919) 873-9555
 NC REGISTERED FIRM: F-0869

**NOVO NORDISK ACCESS ROAD
ROCK PLATING LOCATION PLAN**

REVISIONS					
NO.	BY	DATE	NO.	BY	DATE
1			3		
2			4		