
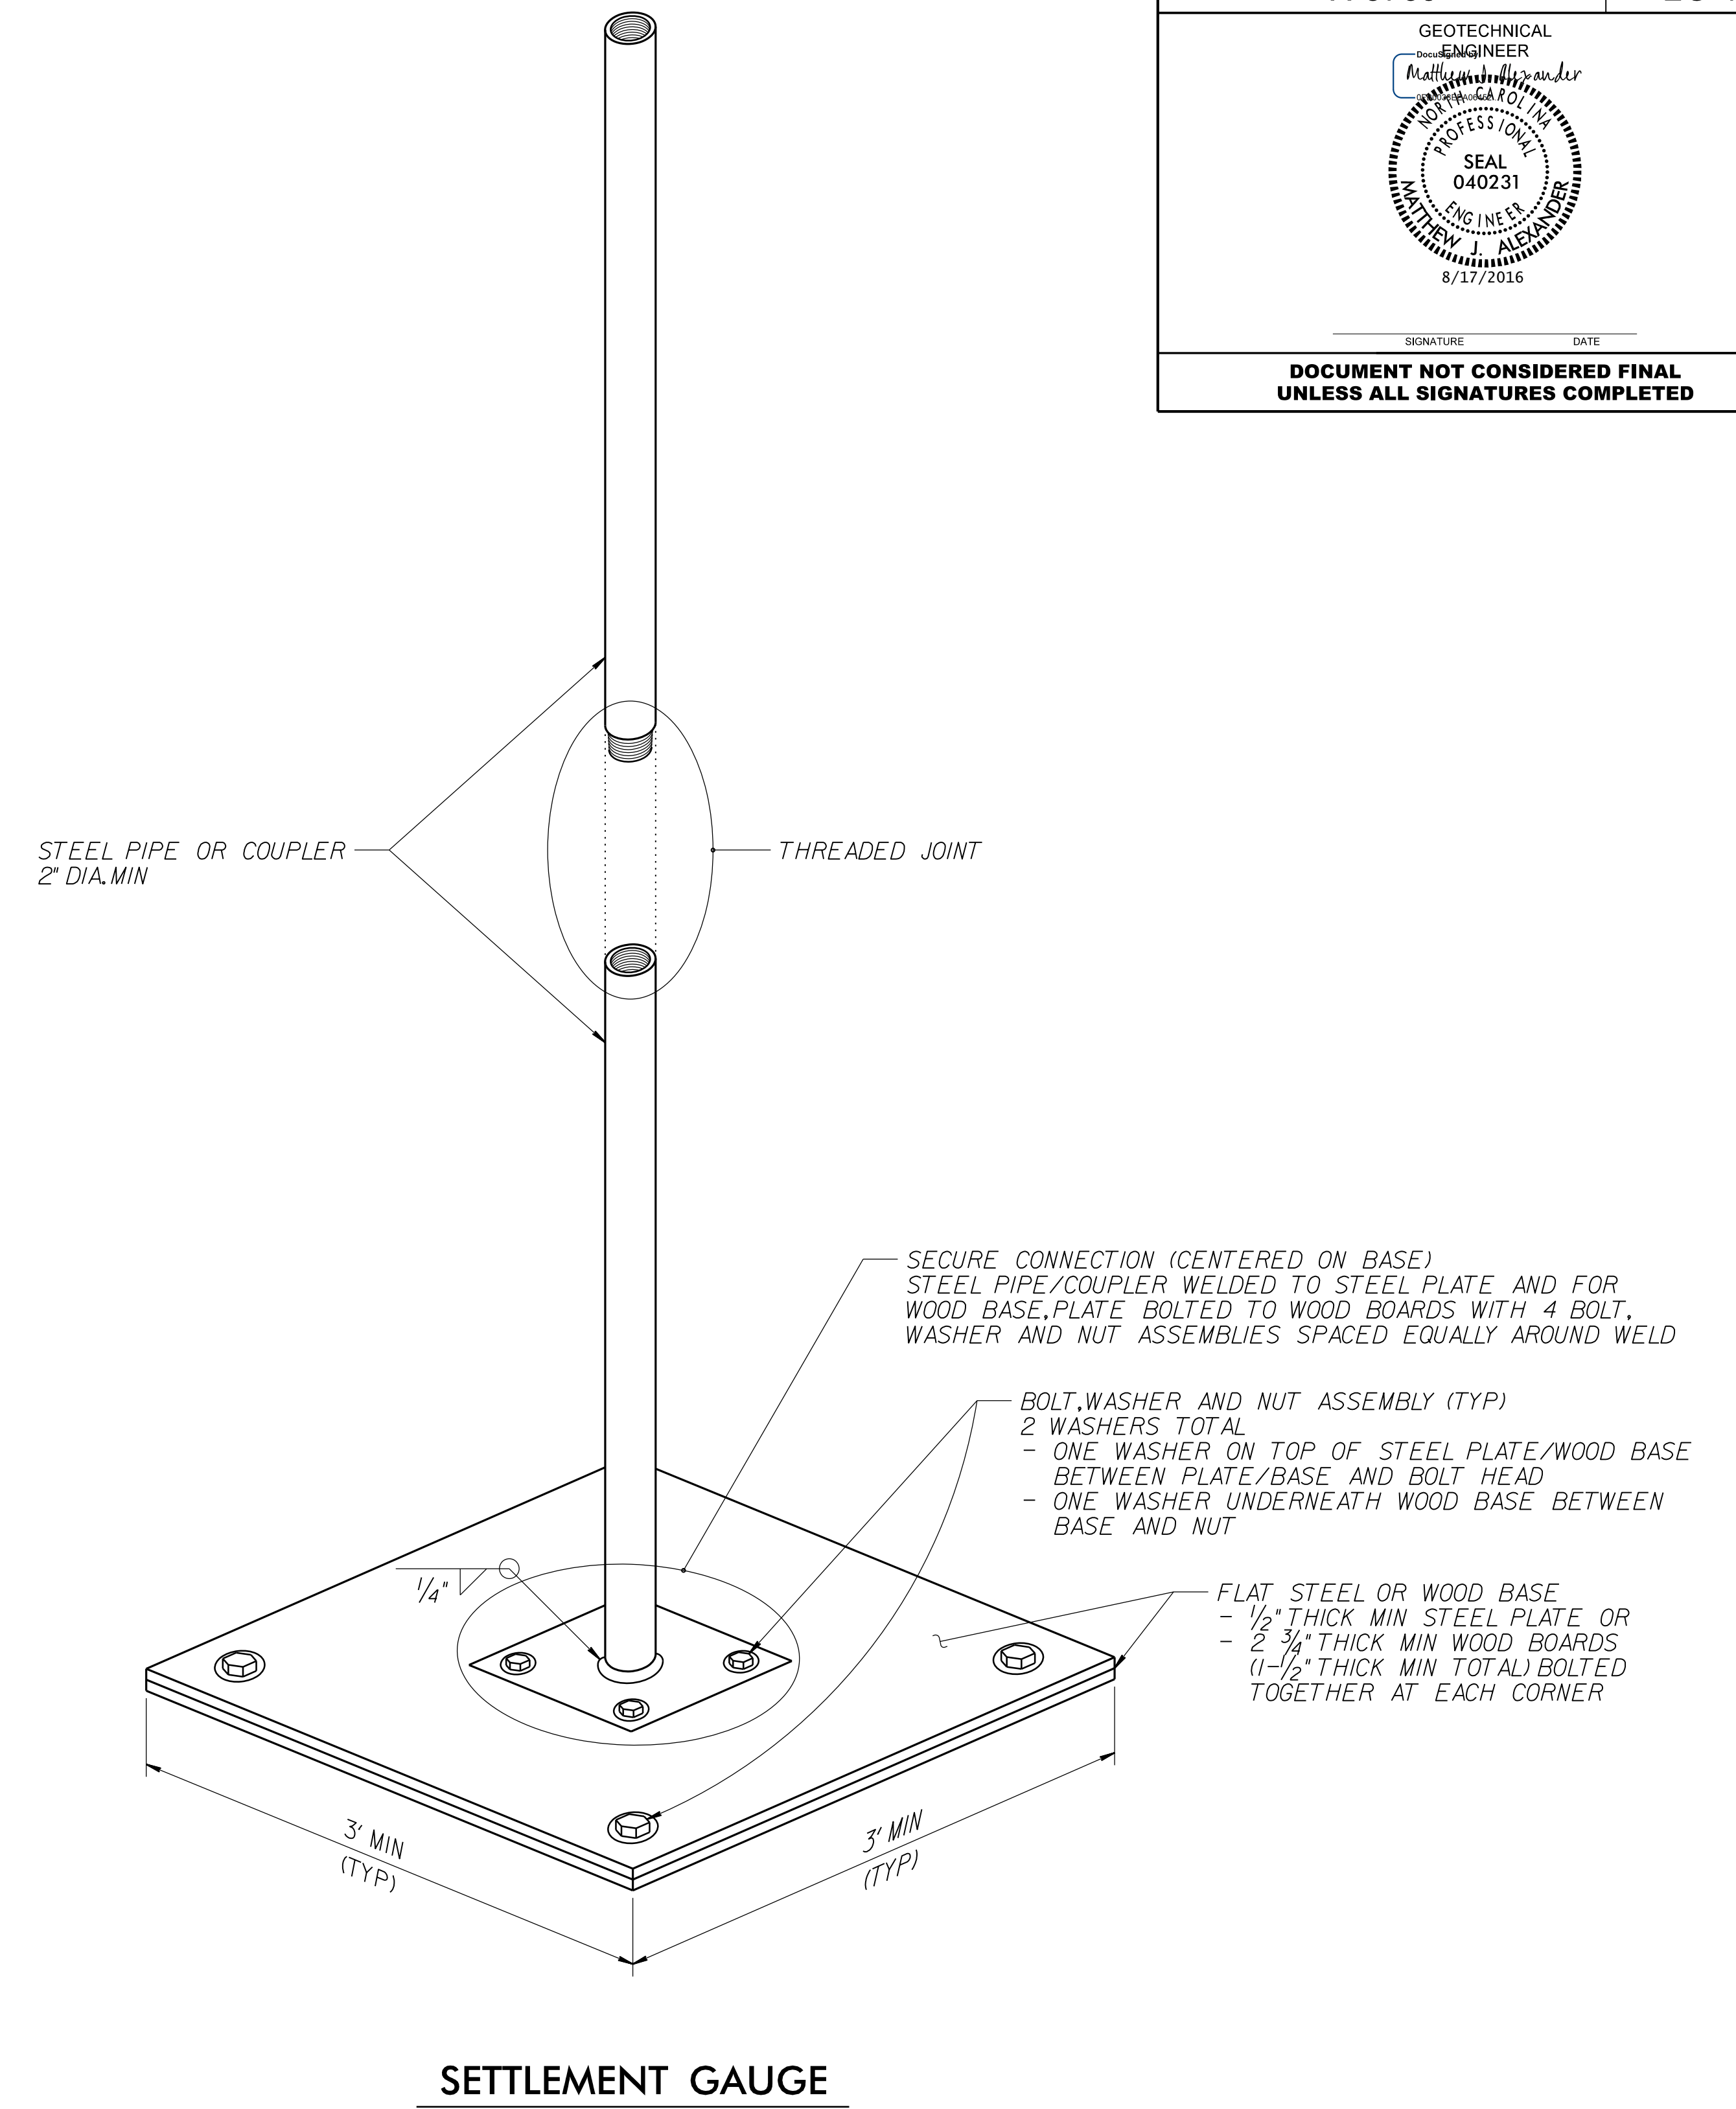


| | |
|--|------------------|
| PROJECT REFERENCE NO. | SHEET NO. |
| R-5769 | 2G-14 |
| | |
| SIGNATURE _____ DATE _____ DOCUMENT NOT CONSIDERED FINAL UNLESS ALL SIGNATURES COMPLETED | |

EMBANKMENT MONITORING SEQUENCE

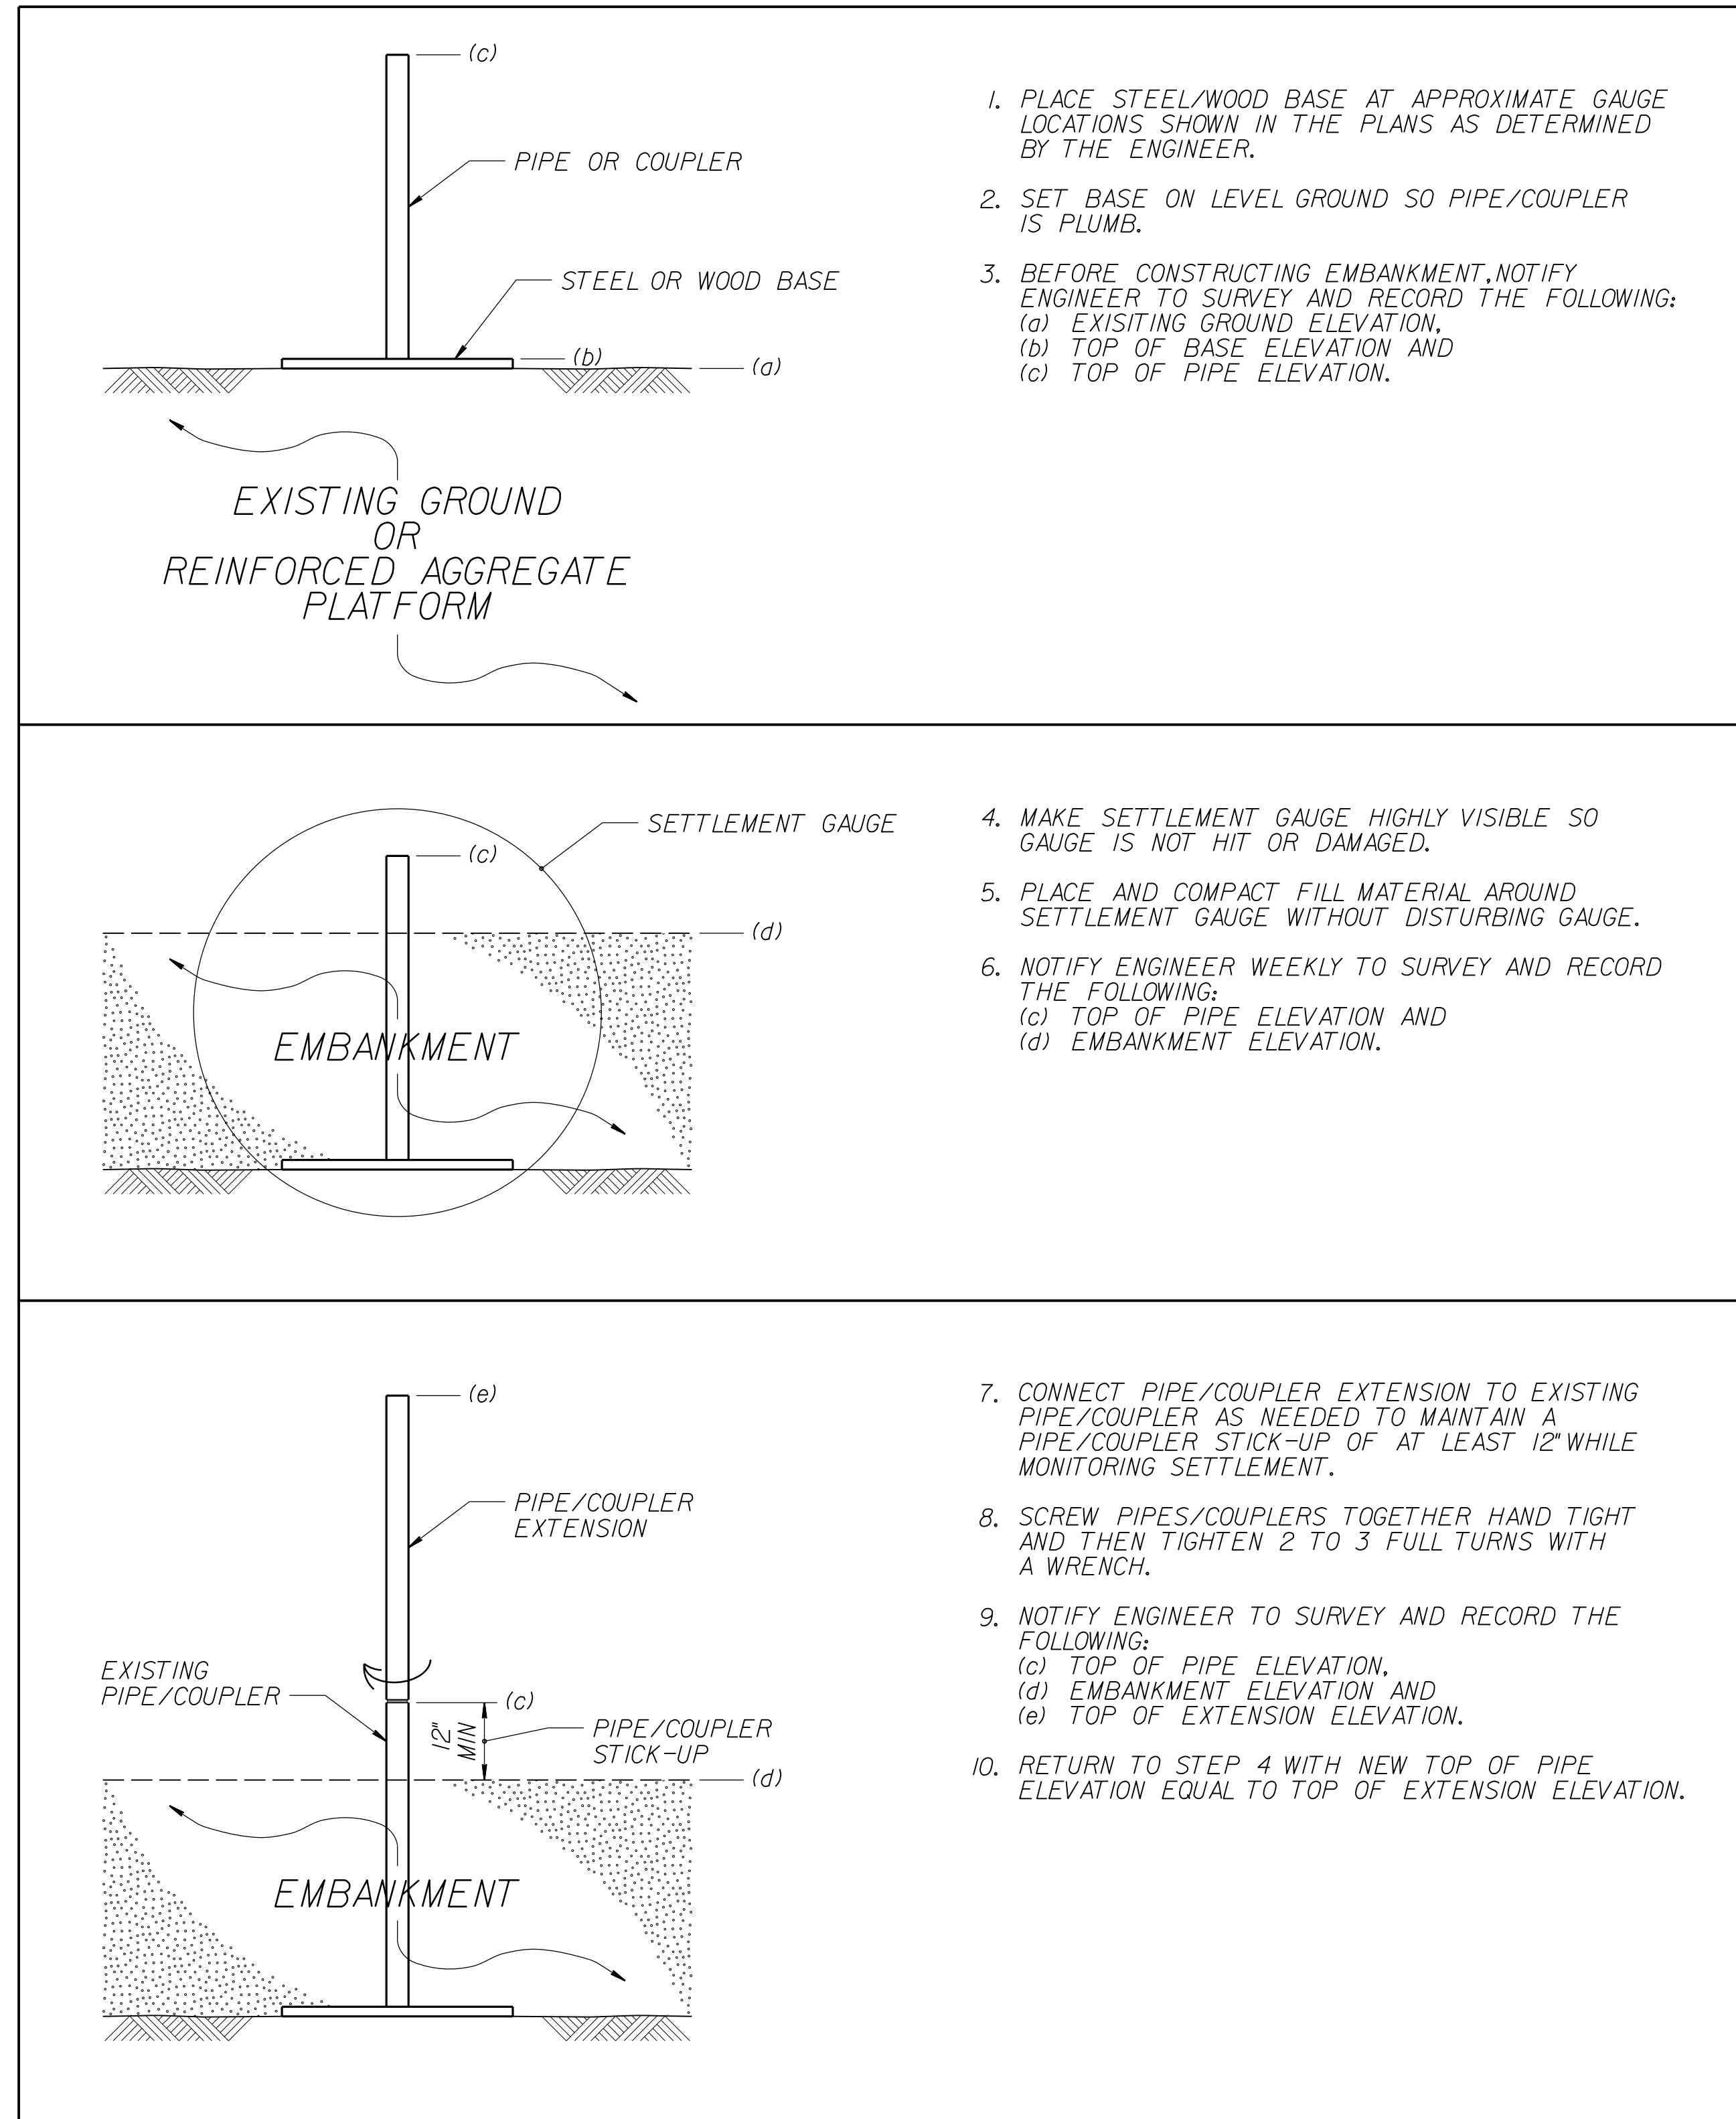

SETTLEMENT GAUGE

NOTES:

1. SEE SHEET 2G-10 AND ROADWAY SUMMARY SHEETS FOR APPROXIMATE SETTLEMENT GAUGE LOCATIONS.
2. FOR STANDARD EMBANKMENT MONITORING, SEE EMBANKMENT SETTLEMENT GAUGES PROVISION.
3. FOR LOCATIONS OVER THE REINFORCED AGGREGATE PLATFORM, INSTALL SETTLEMENT GAUGES AFTER CONSTRUCTION OF THE REINFORCED AGGREGATE PLATFORM. FOR LOCATIONS NOT OVER THE REINFORCED AGGREGATE PLATFORM, INSTALL SETTLEMENT GAUGES AFTER CLEARING AND GRUBBING GAUGE LOCATIONS AND BEFORE CONSTRUCTING EMBANKMENTS WITH EMBANKMENT MONITORING.

Terracon
 Consulting Engineers & Scientists
 2401 BRENTWOOD ROAD, SUITE 107
 RALEIGH, NORTH CAROLINA 27604
 PHONE: (919) 873-2211 FAX: (919) 873-9555
 NC REGISTERED FIRM: F-0869

EMBANKMENT MONITORING DETAILS

| REVISIONS | | | | | |
|-----------|----|------|-----|----|------|
| NO. | BY | DATE | NO. | BY | DATE |
| 1 | | | 3 | | |
| 2 | | | 4 | | |